


UMA FILE NAME: F933-001-01_01-M-1002_RX.dwg
 DATE: 2007.02.21
 DESCRIPTION: Main Floor Demolition
 PROJECT No: F933-001-01
 PLOT: 07/07/20 10:08:55 AM
 ADDRESS: 999 Sargent St. Winnipeg, Manitoba

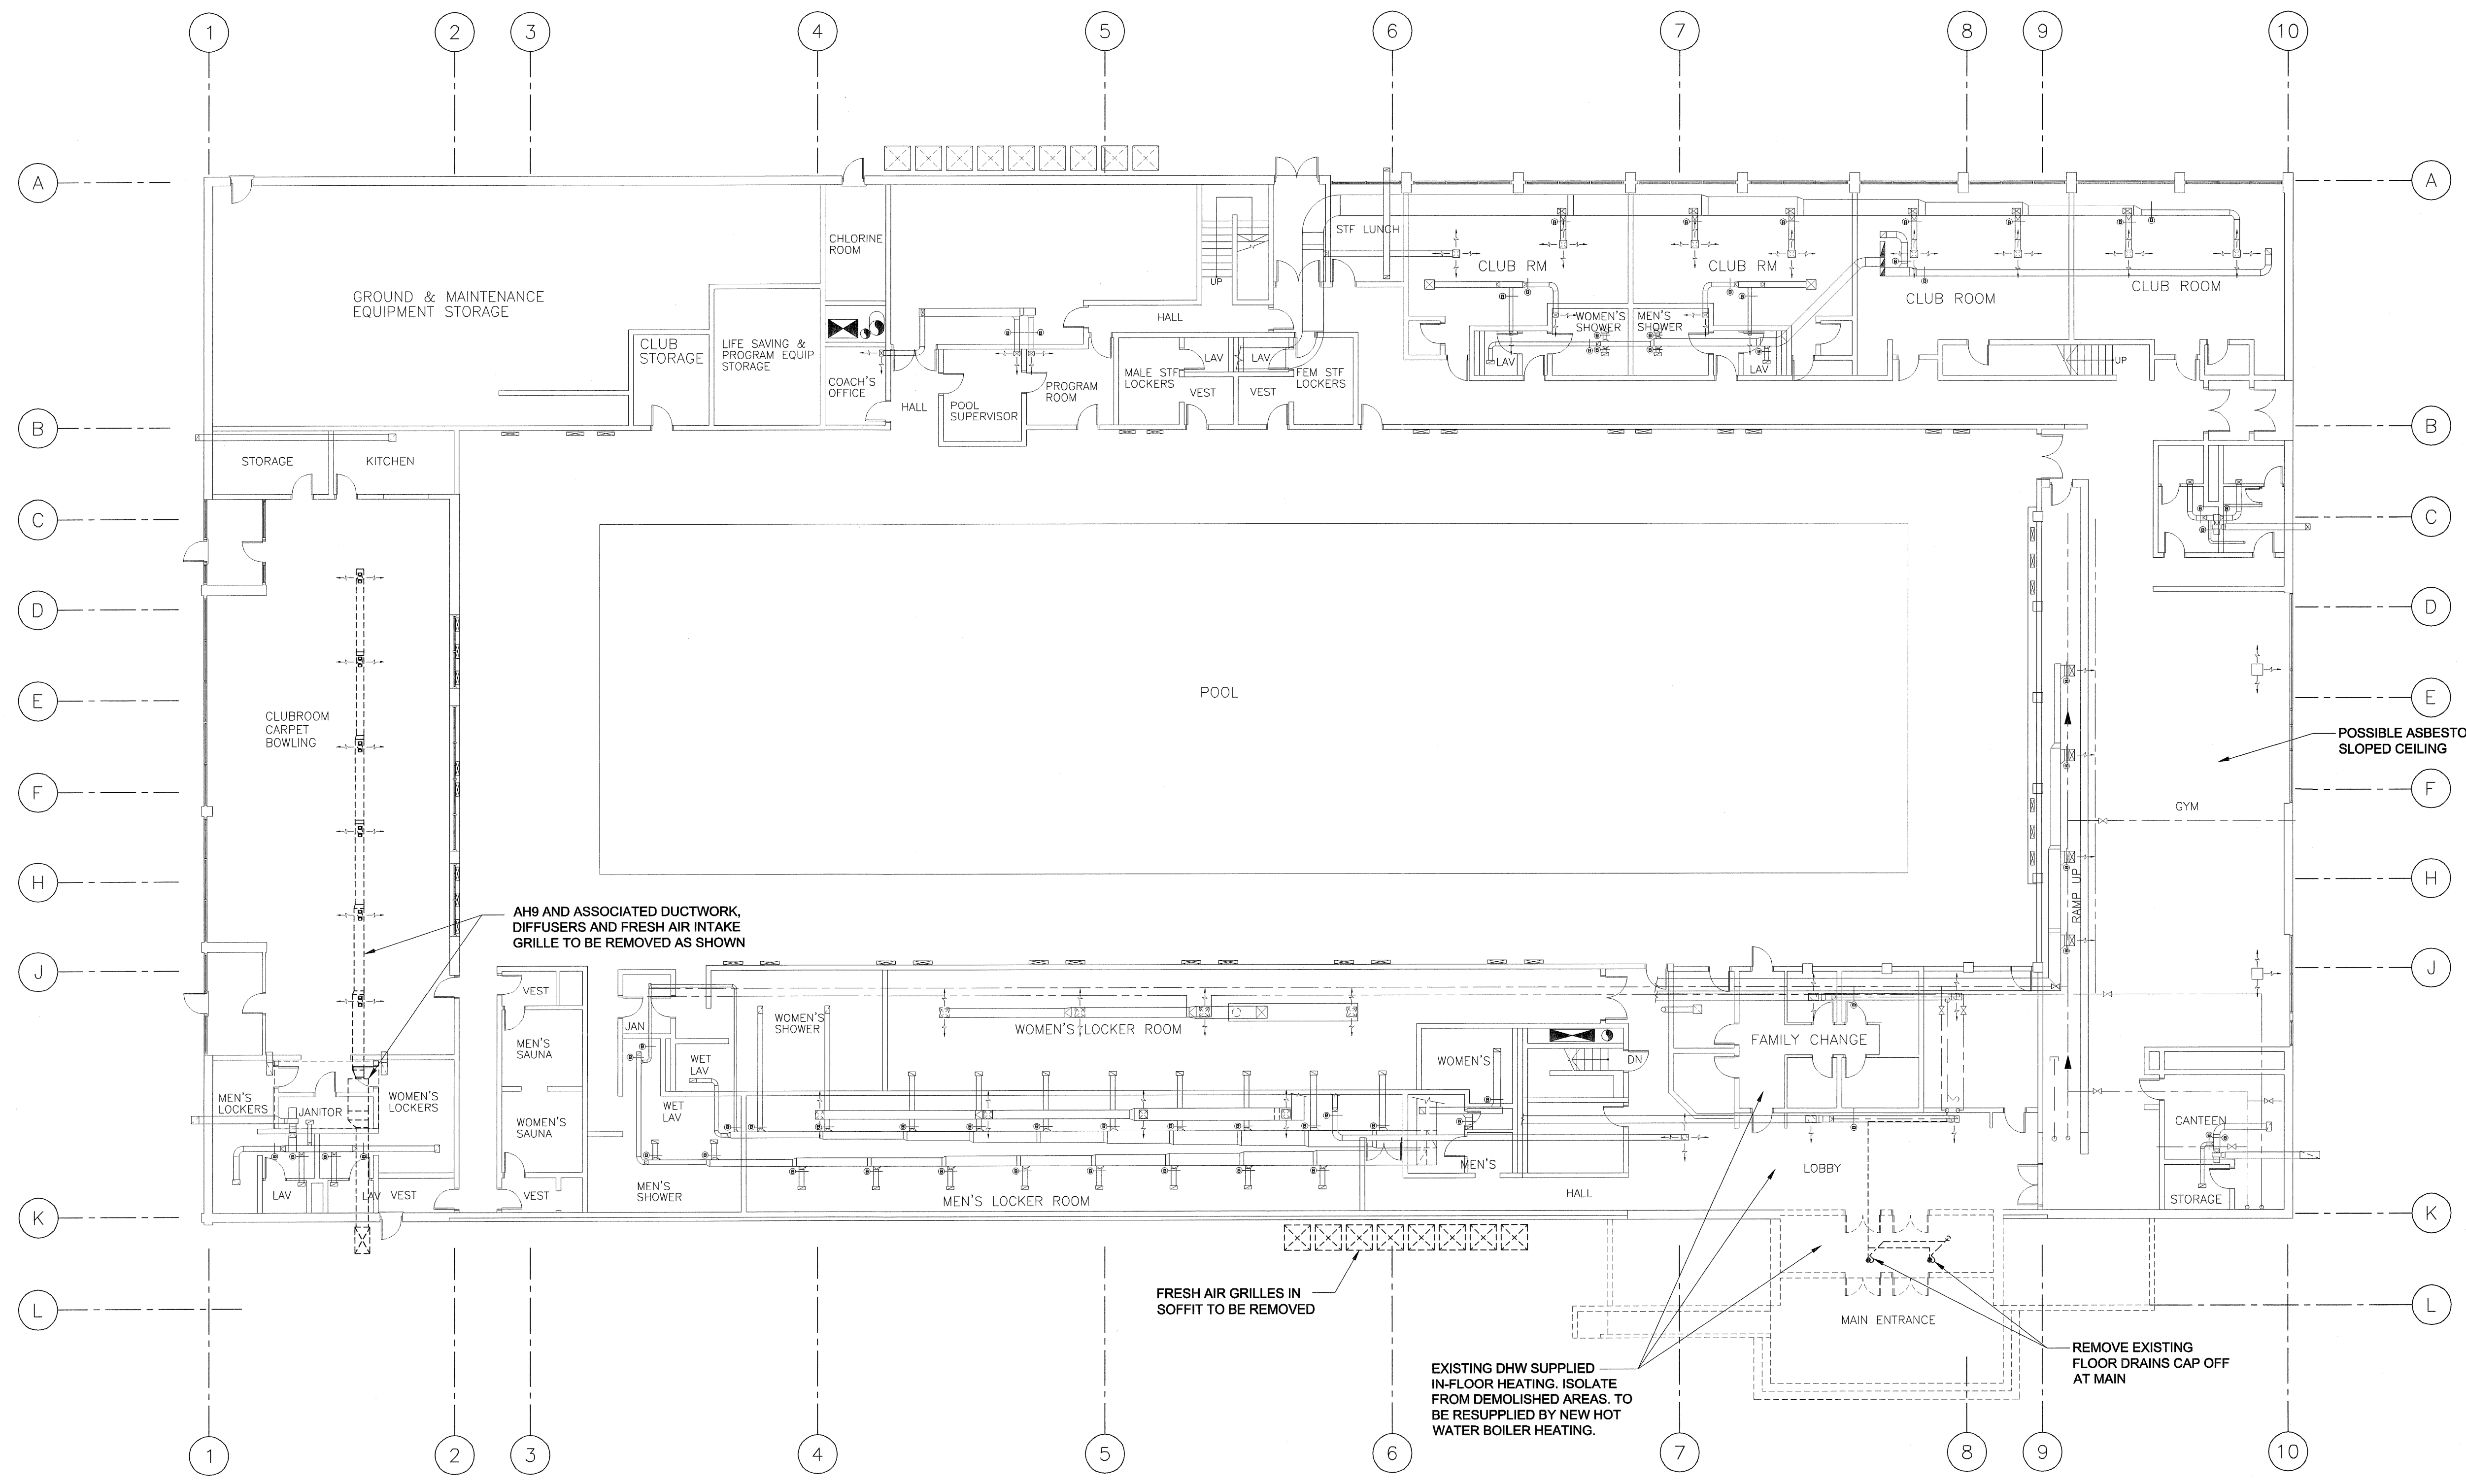

PLAN
 0 1500 3000 4500 mm SCALE 1:150
1
 M1.2
 MAIN FLOOR DEMOLITION AND EXISTING

UMA | AECOM
 © 2007 UMA ENGINEERING LTD. ALL RIGHTS RESERVED.

APEGM
 Certificate of Authorization
 UMA Engineering Ltd. (MB)
 No. 256 Date: 07/07/20

DRN CHK DES ENG DR
 UMA | AECOM REVIEW

0	ISSUED FOR TENDER	RJP	07/07/23
NO.	REVISION/DESCRIPTION	BY	DATE

SEALS

PROVINCE OF MANITOBA
 July 20, 2007
 B.M. PETERSON
 REGISTERED PROFESSIONAL ENGINEER

DRAWN BY RJP CHECKED BY USER APPROVAL
 DATE 2007.07.17

CITY OF WINNIPEG
 PLANNING, PROPERTY & DEVELOPMENT DEPARTMENT
 CIVIC ACCOMMODATIONS DIVISION
 300 - 65 GARRY ST. R3C 4K4

PROJECT
**Construction of Cindy Klassen
 Recreation Complex Facility
 Enhancement Project**
 999 Sargent St. Winnipeg, Manitoba

SHEET TITLE
 Mechanical
 Main Floor Plan
 Demolition and Existing

SCALE 1:150 PROJECT NO. 2005-059 SHEET NO. **M1.2**

DRAWING SHEET SIZE: A1 (841mm x 594mm) PLOT 1:1