



UMA FILE NAME: F953-001-01_01-M-1003_RX.dwg
 FILE NAME: F953-001-01_01-M-1003_RX.dwg
 DATE: 2007.02.21
 DESCRIPTION: Second Floor Demolition
 PROJECT No: F953-001-01
 ADDRESS: 999 Sargent St. Winnipeg, Manitoba
 PLOT: 07/07/20 10:06:35 AM

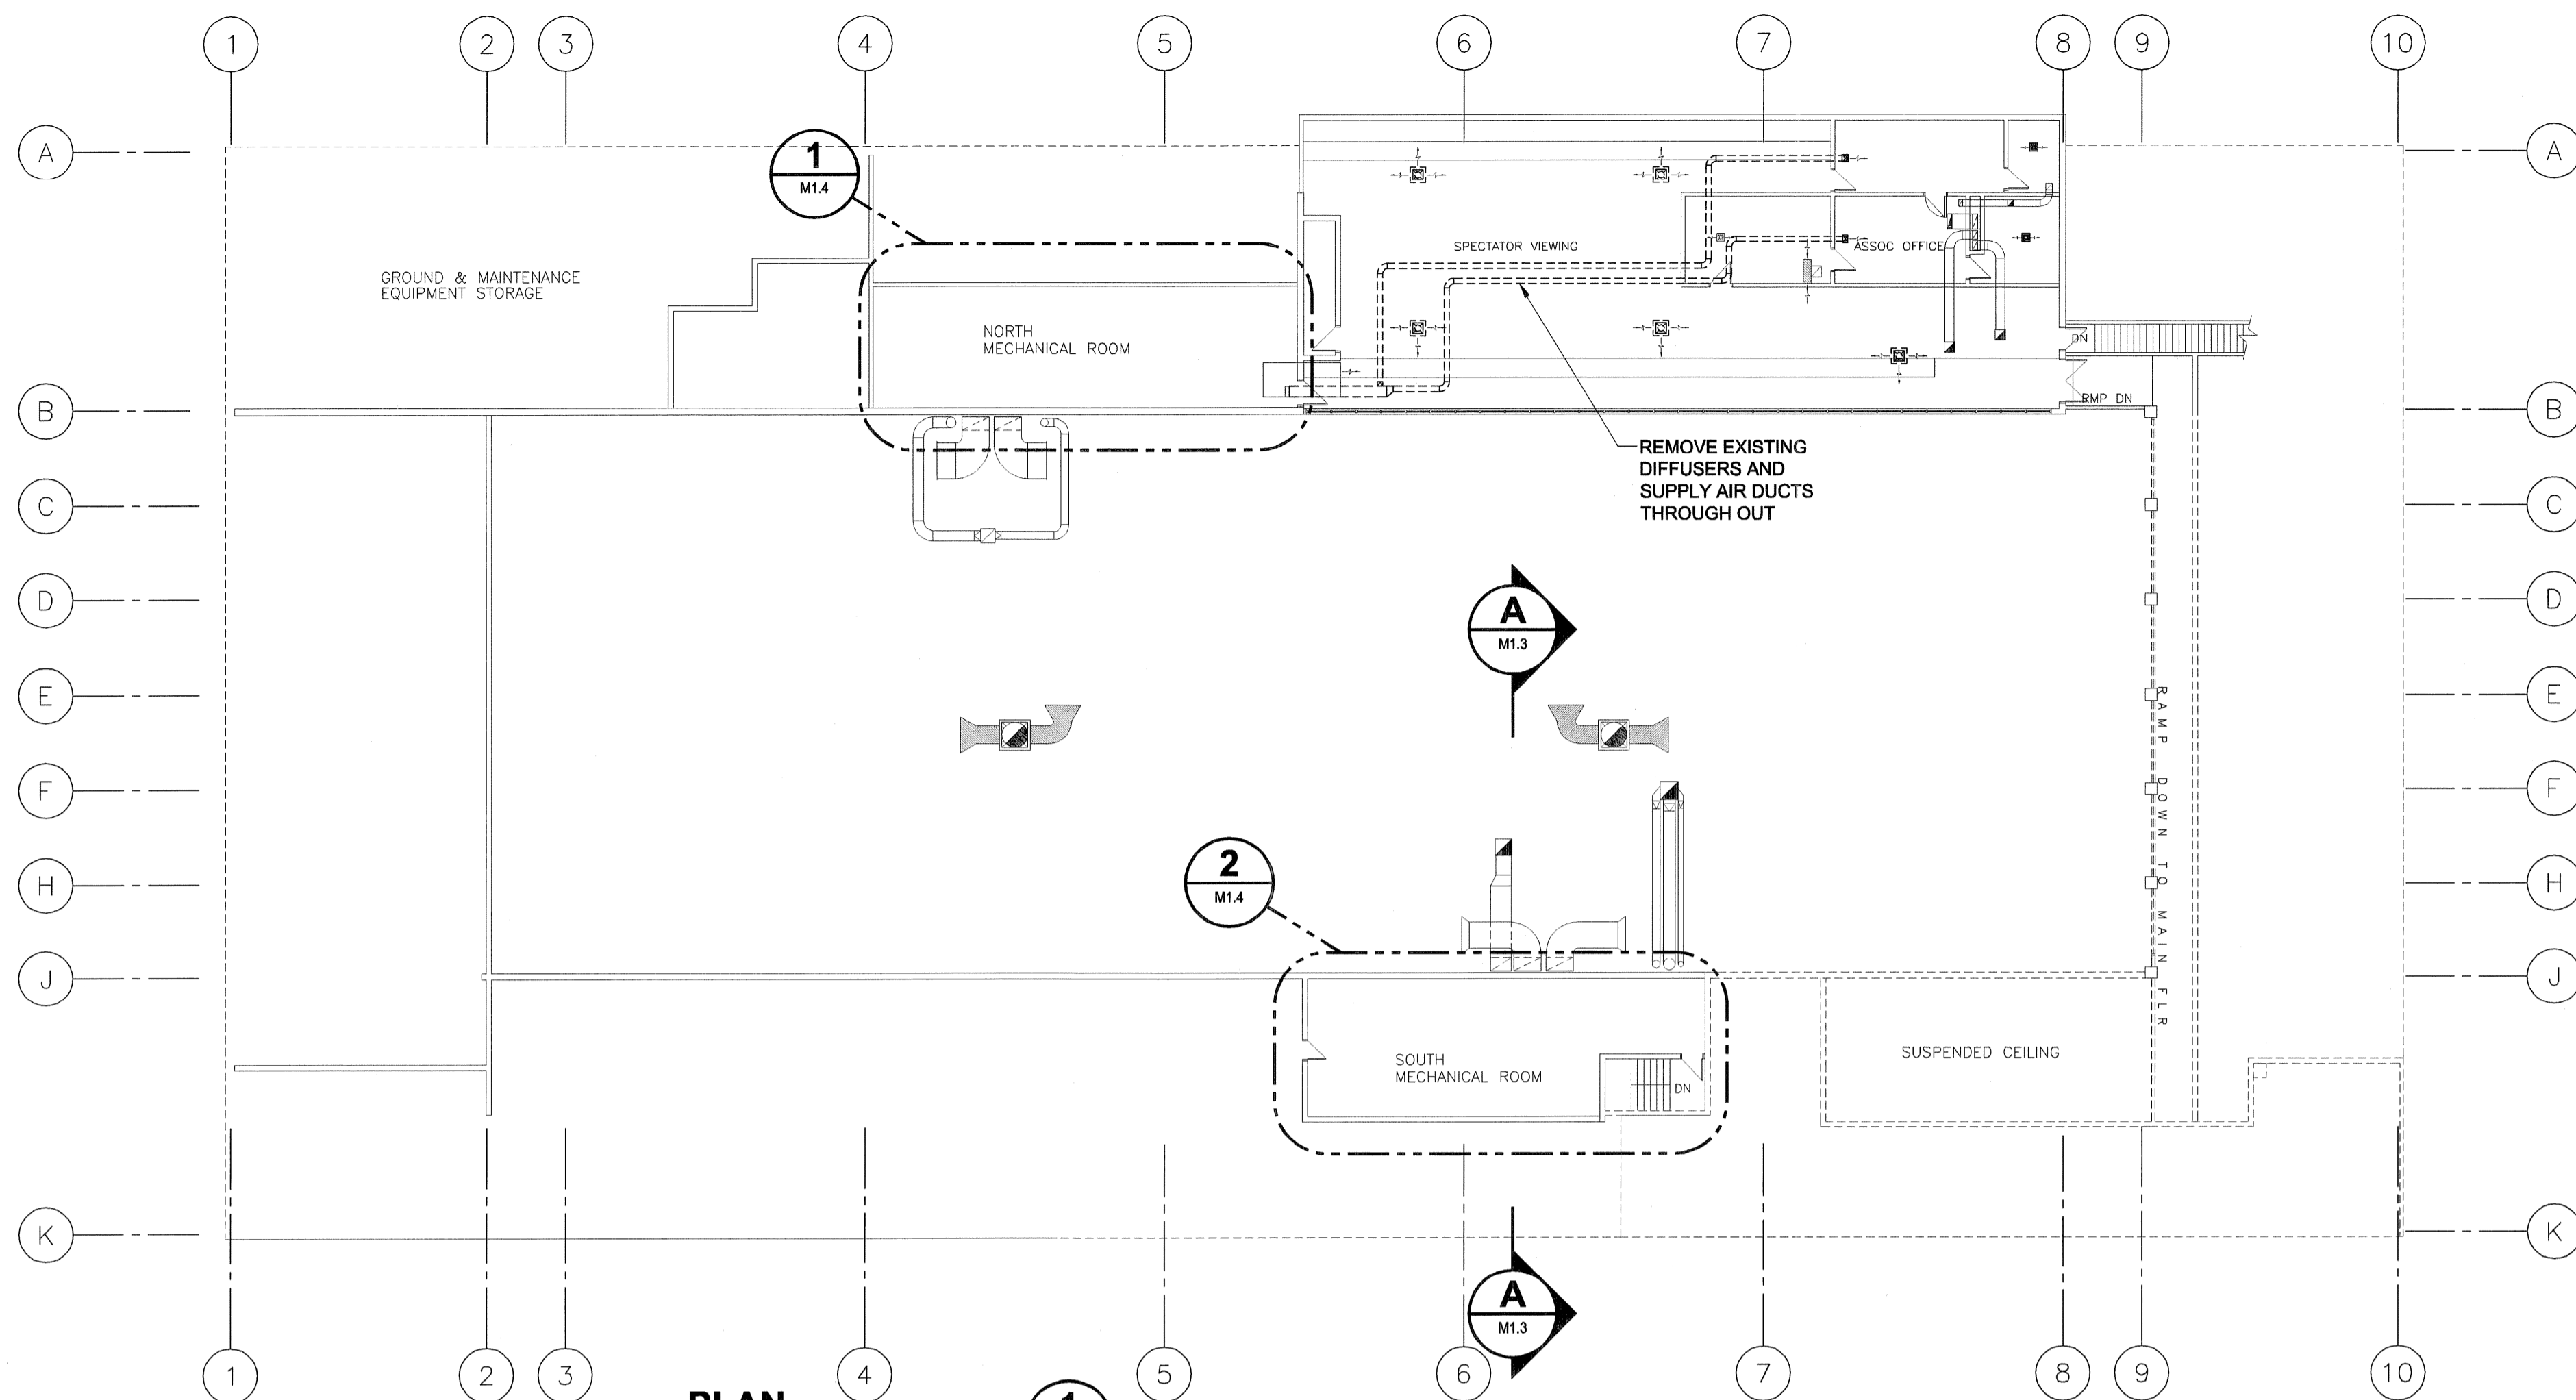

PLAN
 SCALE 1:200
 0 2000 4000 6000 mm

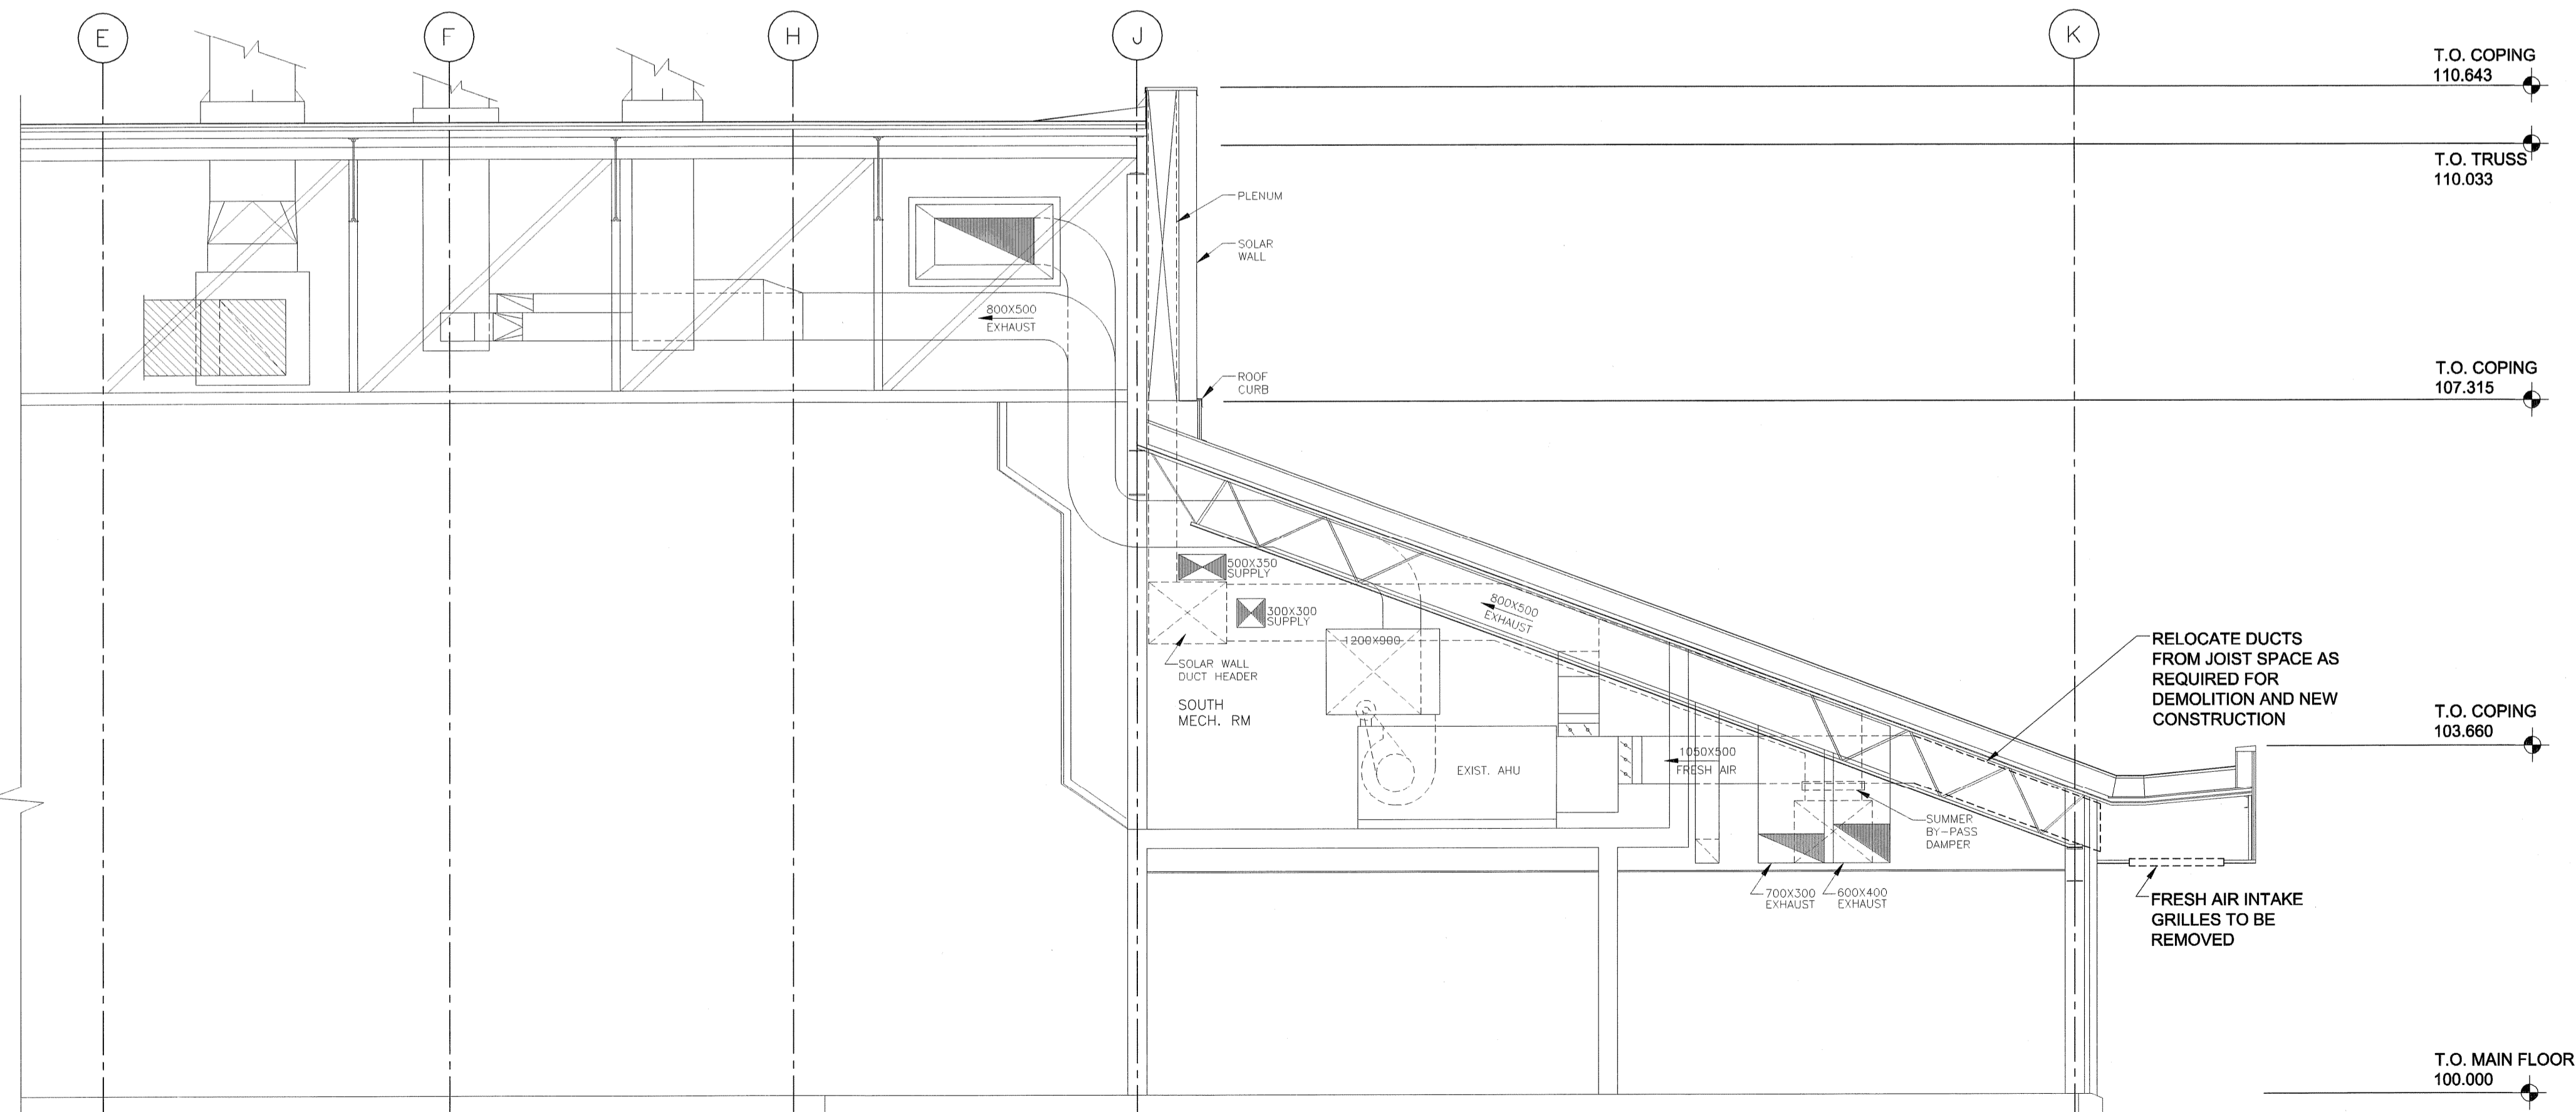

SECTION
 SCALE 1:50
 0 500 1000 1500 mm
 SOUTH MECHANICAL ROOM



UMA | AECOM
 © 2007 UMA ENGINEERING LTD. ALL RIGHTS RESERVED.

APEGM
 Certificate of Authorization
 UMA Engineering Ltd. (MB)
 No. 256 Date: 07/07/23

DRN CHK DES EMG IDR
 UMA | AECOM REVIEW

0	ISSUED FOR TENDER	RJP	07/07/23
NO.	REVISION/DESCRIPTION	BY	DATE

SEALS

PROVINCE OF MANITOBA
 July 20, 2007
 B.M. PETERSON
 REGISTERED PROFESSIONAL ENGINEER

DRAWN BY: RJP
 CHECKED BY: [Signature]
 DATE: 2007.07.17
 USER APPROVAL: [Signature]

CITY OF WINNIPEG
 PLANNING, PROPERTY &
 DEVELOPMENT DEPARTMENT
 CIVIC ACCOMMODATIONS DIVISION
 300 - 65 GARRY ST. R3C 4K4

PROJECT
 Construction of Cindy Klassen
 Recreation Complex Facility
 Enhancement Project
 999 Sargent St. Winnipeg, Manitoba

SHEET TITLE
 Mechanical
 Second Floor Plan And Section
 Demolition and Existing

SCALE AS NOTED	PROJECT NO. 2005-059	SHEET NO. M1.3
-------------------	-------------------------	-------------------

DRAWING SHEET SIZE: A1 (841mm x 594mm) PLOT 1:1