

3 West Elevation - Renovation
 A-2 Scale: 3/16" = 1'-0"


4 South Elevation - Renovation
 A-2 Scale: 3/16" = 1'-0"

GENERAL NOTES


- PATCH AND MAKE GOOD ALL OPENINGS LEFT FROM REMOVAL OF OBJECTS WHERE THEY ARE NOT REPLACED, INCLUDING BUT NOT LIMITED TO LINE POSTS, PIPE BOLLARDS, AND ASSOCIATED ITEMS.
- APPLY NEW WALL VENEER AROUND EXISTING FRONT STAIR AND DOOR THRESHOLD.

RENOVATION NOTES

- FIXED SECURITY GRILLE. WELDED WIRE MESH IN STEEL FRAME SUPPORTED OFF OF WALL BEHIND.
- OPERABLE TOP HINGED SECURITY GRILLE. WELDED WIRE MESH IN STEEL FRAME SUPPORTED OFF OF WALL BEHIND.
- HSDG ALUMINUM FIXED FRAMED WINDOW
- HSDG ALUMINUM FRAMED OPERABLE SLIDER WINDOW
- NEW CEMENT PARGING TO GRADE. TYPICAL 4 SIDES OF BUILDING.
- NEW LIGHT FIXTURE.
- PATCH AND PAINT EXISTING SOFFITS & FASCIA. TYPICAL.
- PREPARE AND PAINT EXISTING METAL DOOR AND FRAME.
- NEW GRILLES. POSITINED TO ALIGN WITH WALL CLADDING PANEL.
- NEW HEAVY DUTY GRILLES.
- NEW CHAINLINK FENCE ENCLOSURE FOR AIR CONDITIONING UNITS C/W LOCKABLE GATE. TIE INTO EXISTING CHAINLINK FENCE.
- NEW CONCRETE HOUSEKEEPING PAD FOR AIR CONDITIONING UNITS. POURED STRUCTURAL SLAB ON LAYER OF CRUSHED ROCK.
- BRUSHED ALUMINUM SIGNAGE
- ALIGN EDGE OF PANEL WITH U/S OF SOFFIT. CONTINUE PATTERN AROUND WALL EDGE AS INDICATED.
- LOCATE PIPE BOLLARDS 6" IN FRONT OF GAS METER.

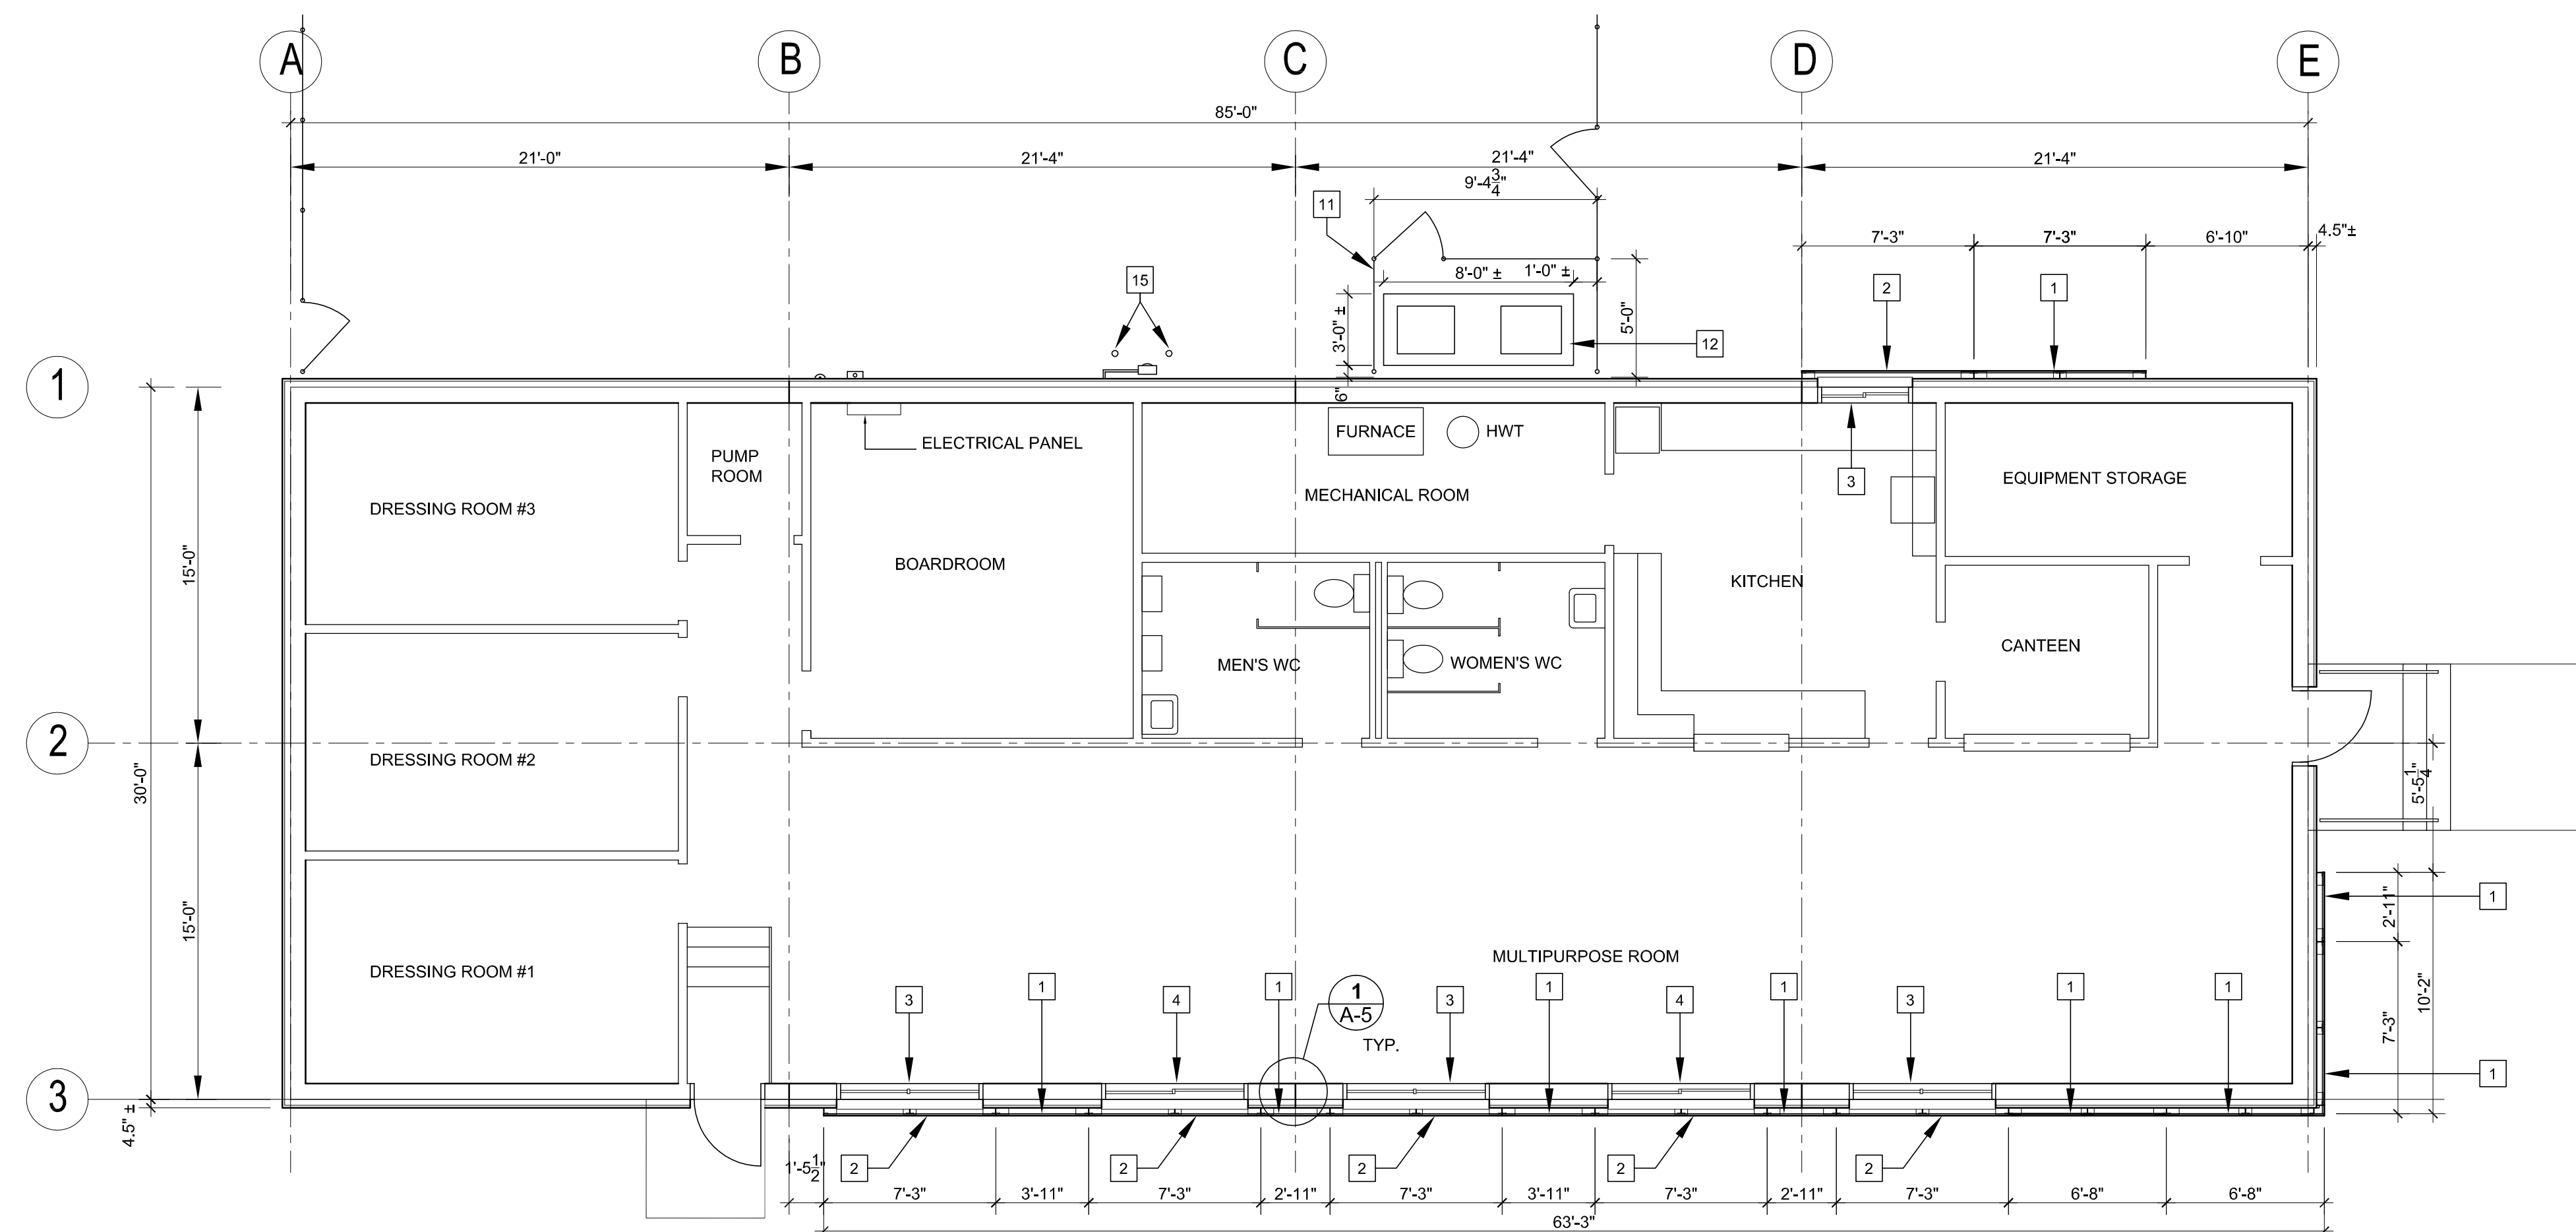

5 Renovation Floor / Site Plan
 A-2 Scale: 3/16" = 1'-0"

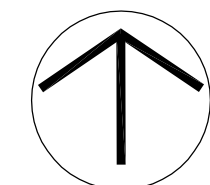

ISSUED FOR

1. 14 AUGUST, 2007 TENDER

SEAL

ARCHITECT / PRIME CONSULTANT
SYNYSHYN ARCHITECTURE
 ARCHITECTURE PLANNING INTERIOR DESIGN INC.
 INTERIOR DESIGN FACILITY MANAGEMENT PRESENTATIONS
 693-63 ALBERT STREET WINNIPEG MANITOBA CANADA R5B 1G4
 TELEPHONE 947-1100 FACSIMILE 958-9742
 ENGINEERING CONSULTANT

ENGINEERING CONSULTANT

BID OPPORTUNITY NO. 628-2007

PROJECT TITLE

SOUTH TRANSCONA COMMUNITY CLUB EXTERIOR WALL UPGRADES

124 BORDEN AVENUE

DRAWING TITLE

RENOVATION PLAN & ELEVATIONS

DESIGNED BY DRAWN BY AD, JK

ISSUE DATE 08/14/07 REVISION No.

PROJECT No. 681 DRAWING No. **A-2**