




FILE NAME: 2004023V0.dwg DATE: 2007.10.05 DESCRIPTION: BUILDING ELEVATIONS PROJECT No.: 2004-023 ADDRESS: 1400 HENDERSON HIGHWAY

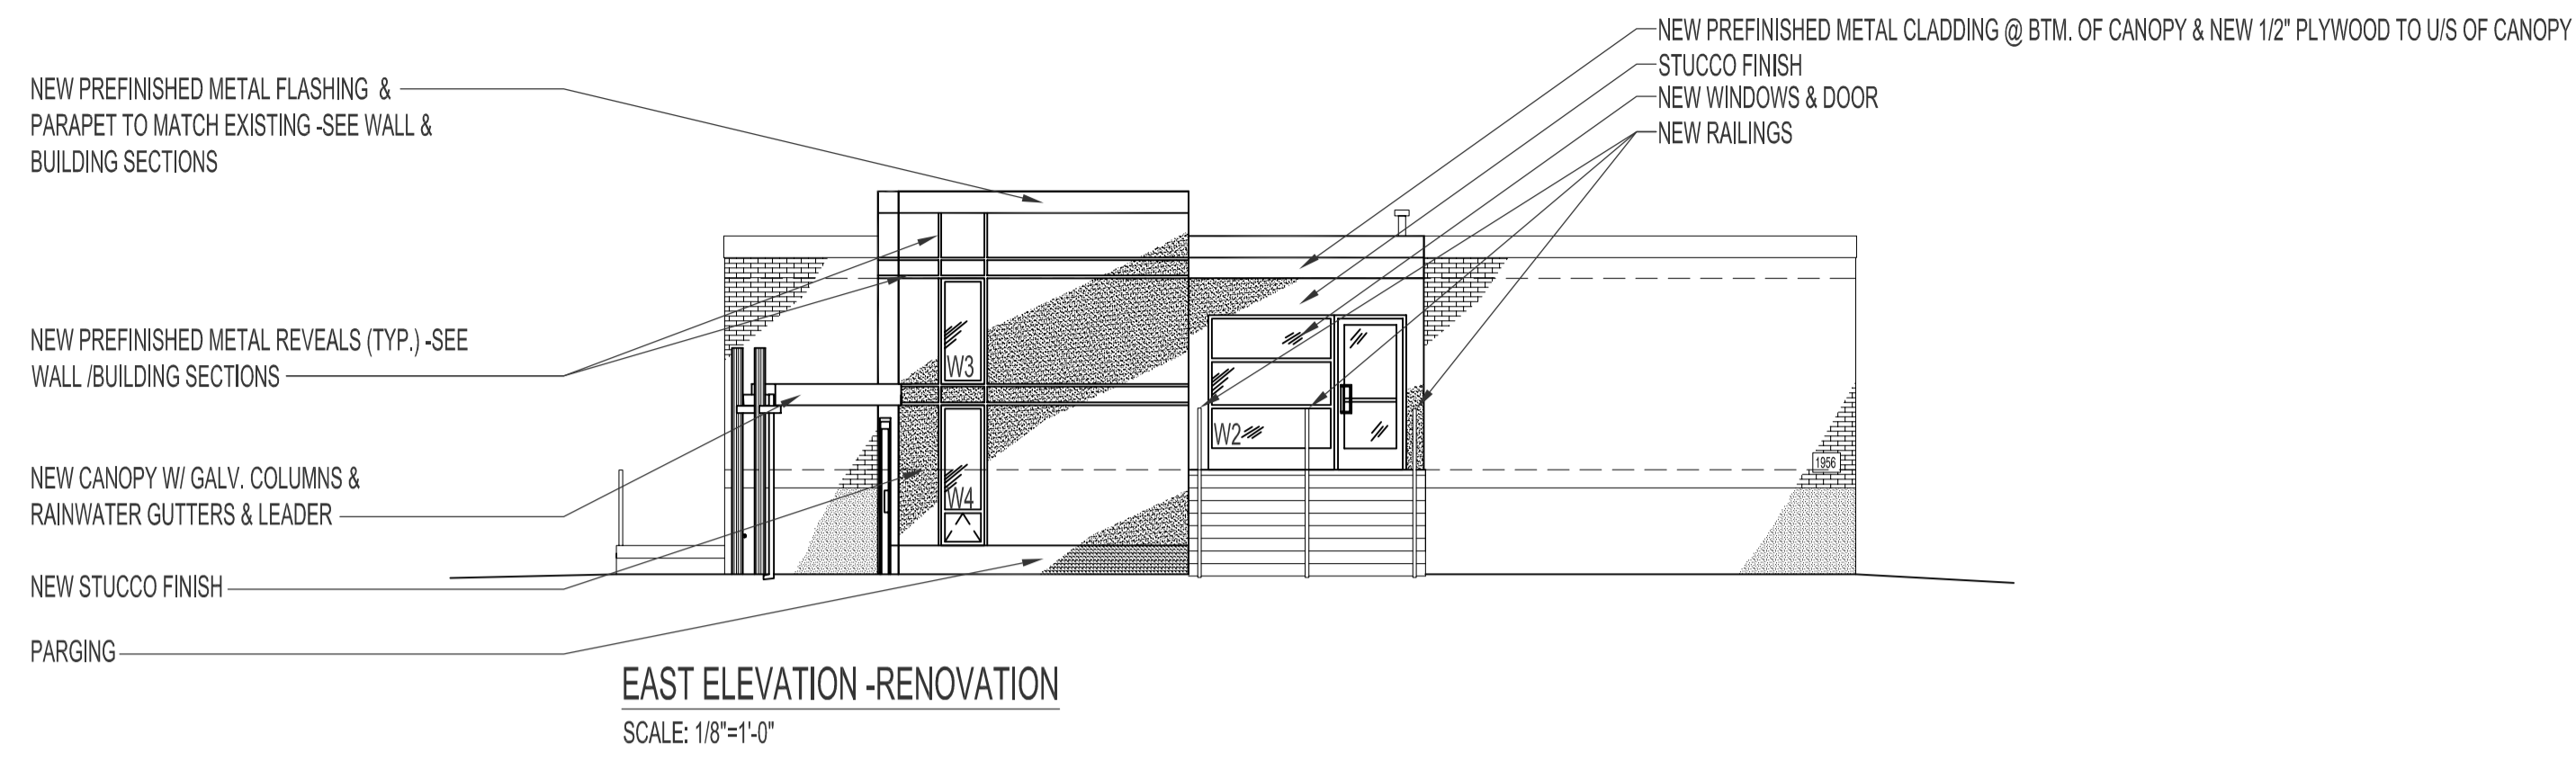


EAST ELEVATION -RENOVATION  
SCALE: 1/8"=1'-0"

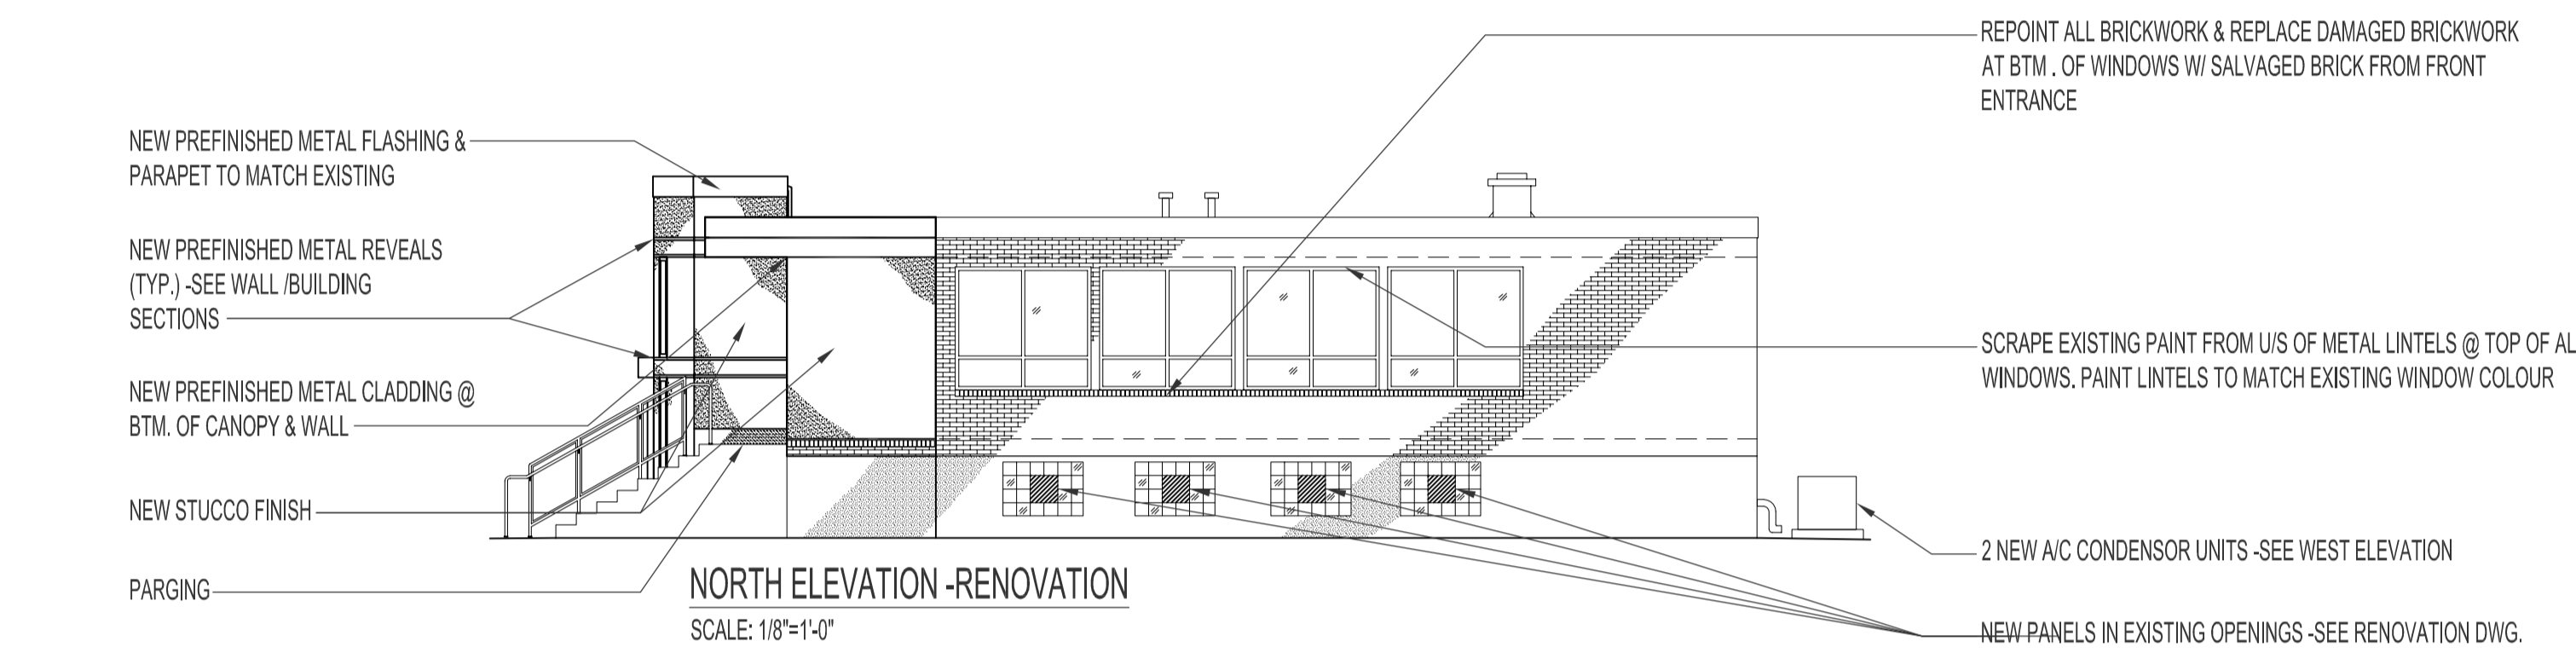


NORTH ELEVATION -RENOVATION  
SCALE: 1/8"=1'-0"

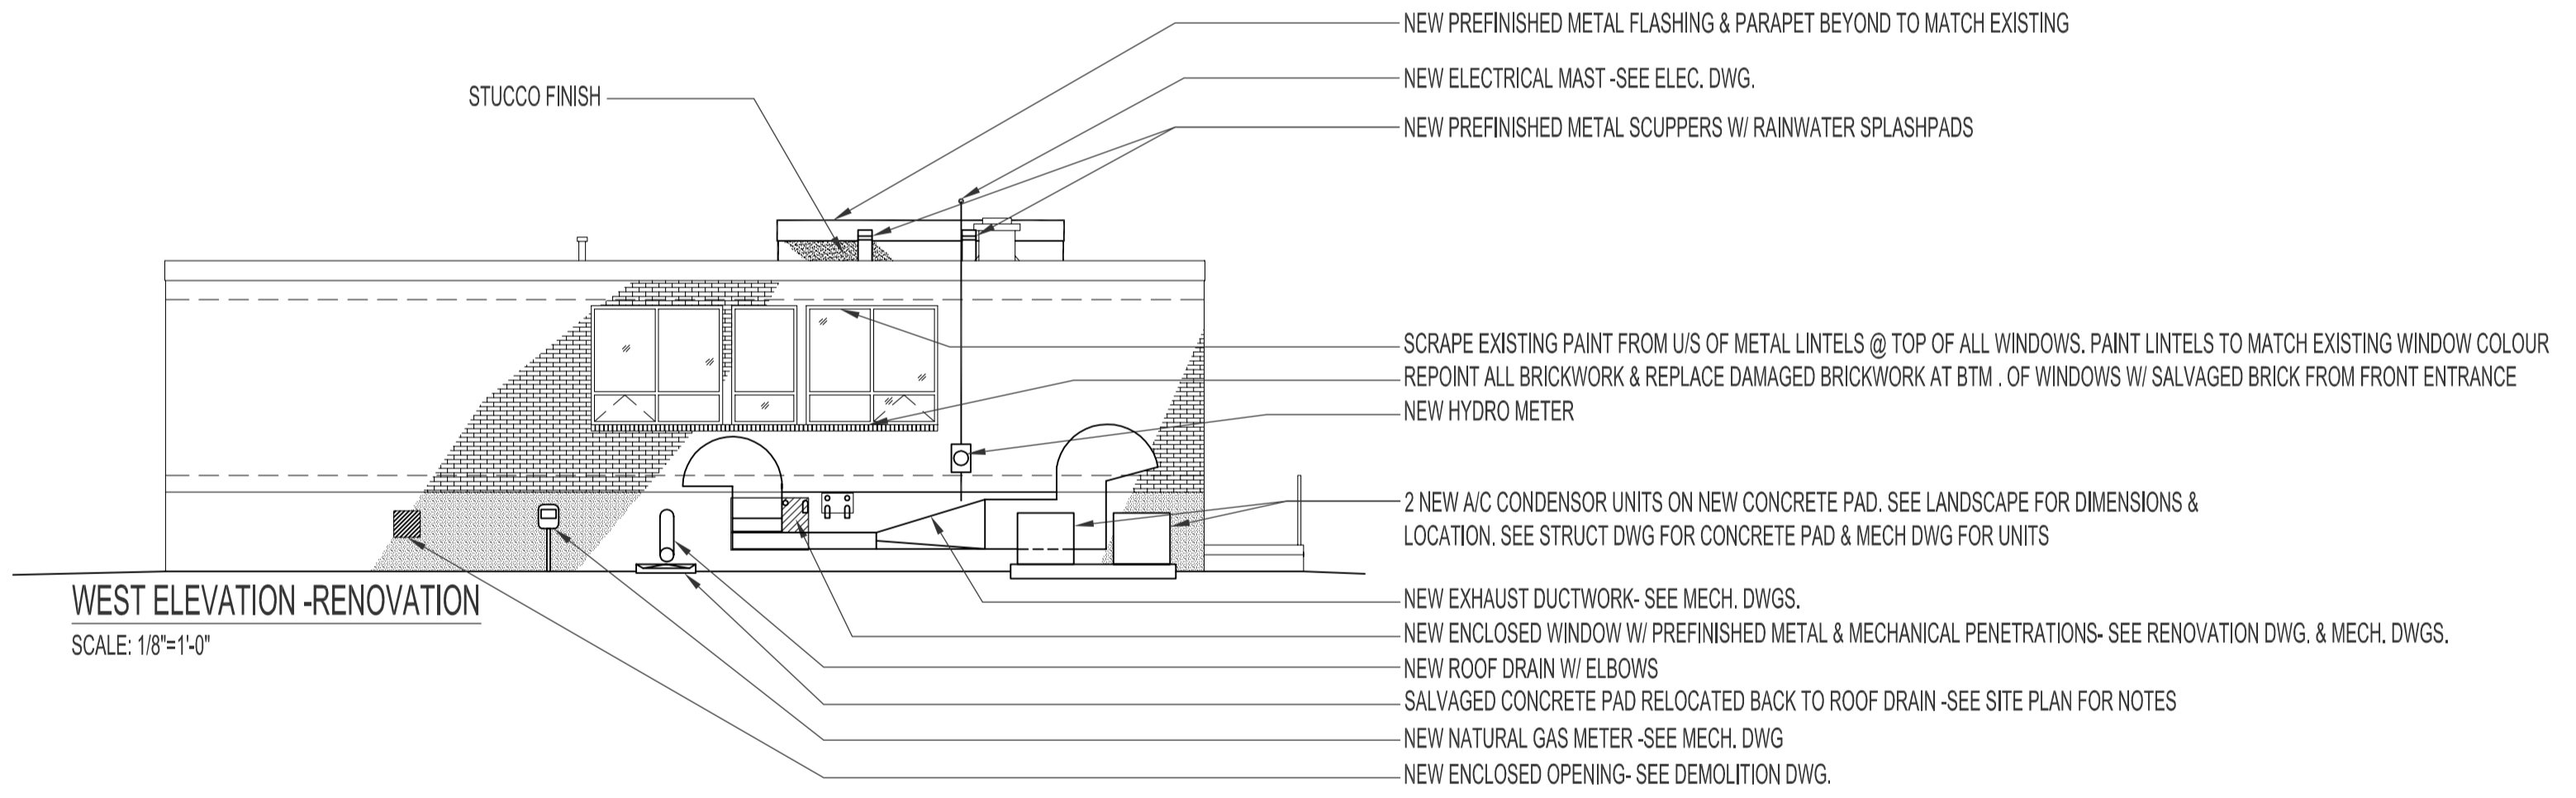

WEST ELEVATION -RENOVATION  
SCALE: 1/8"=1'-0"

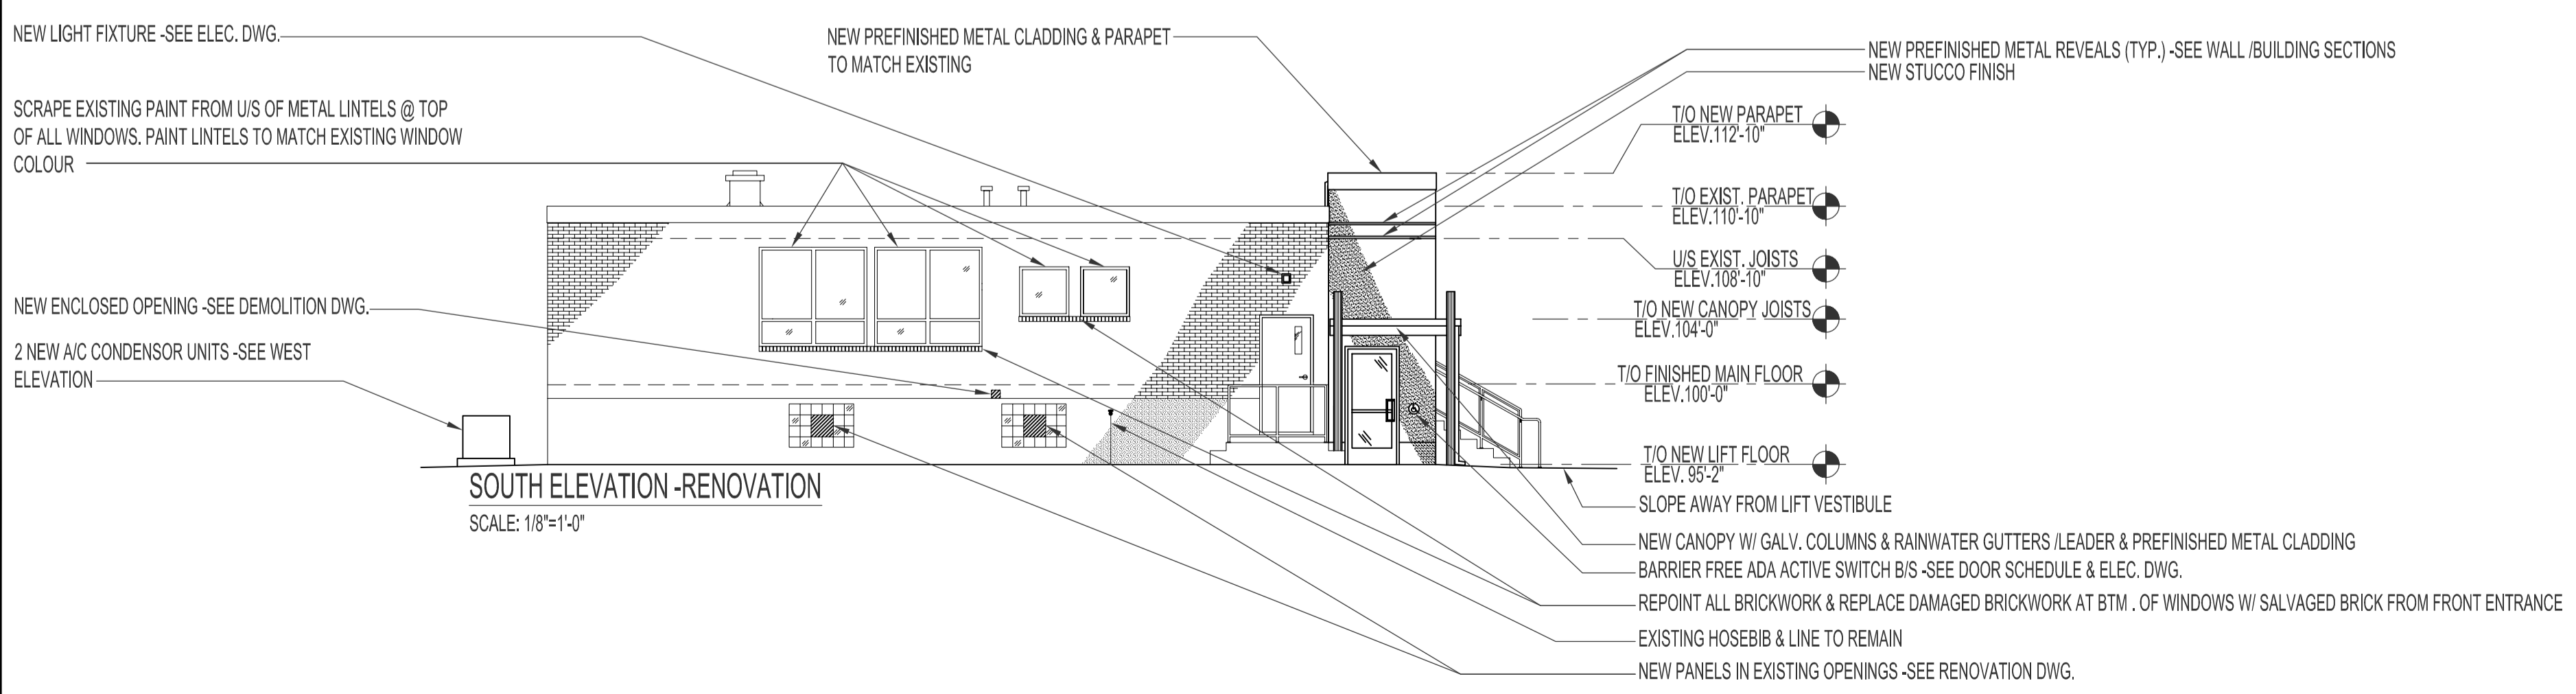

SOUTH ELEVATION -RENOVATION  
SCALE: 1/8"=1'-0"

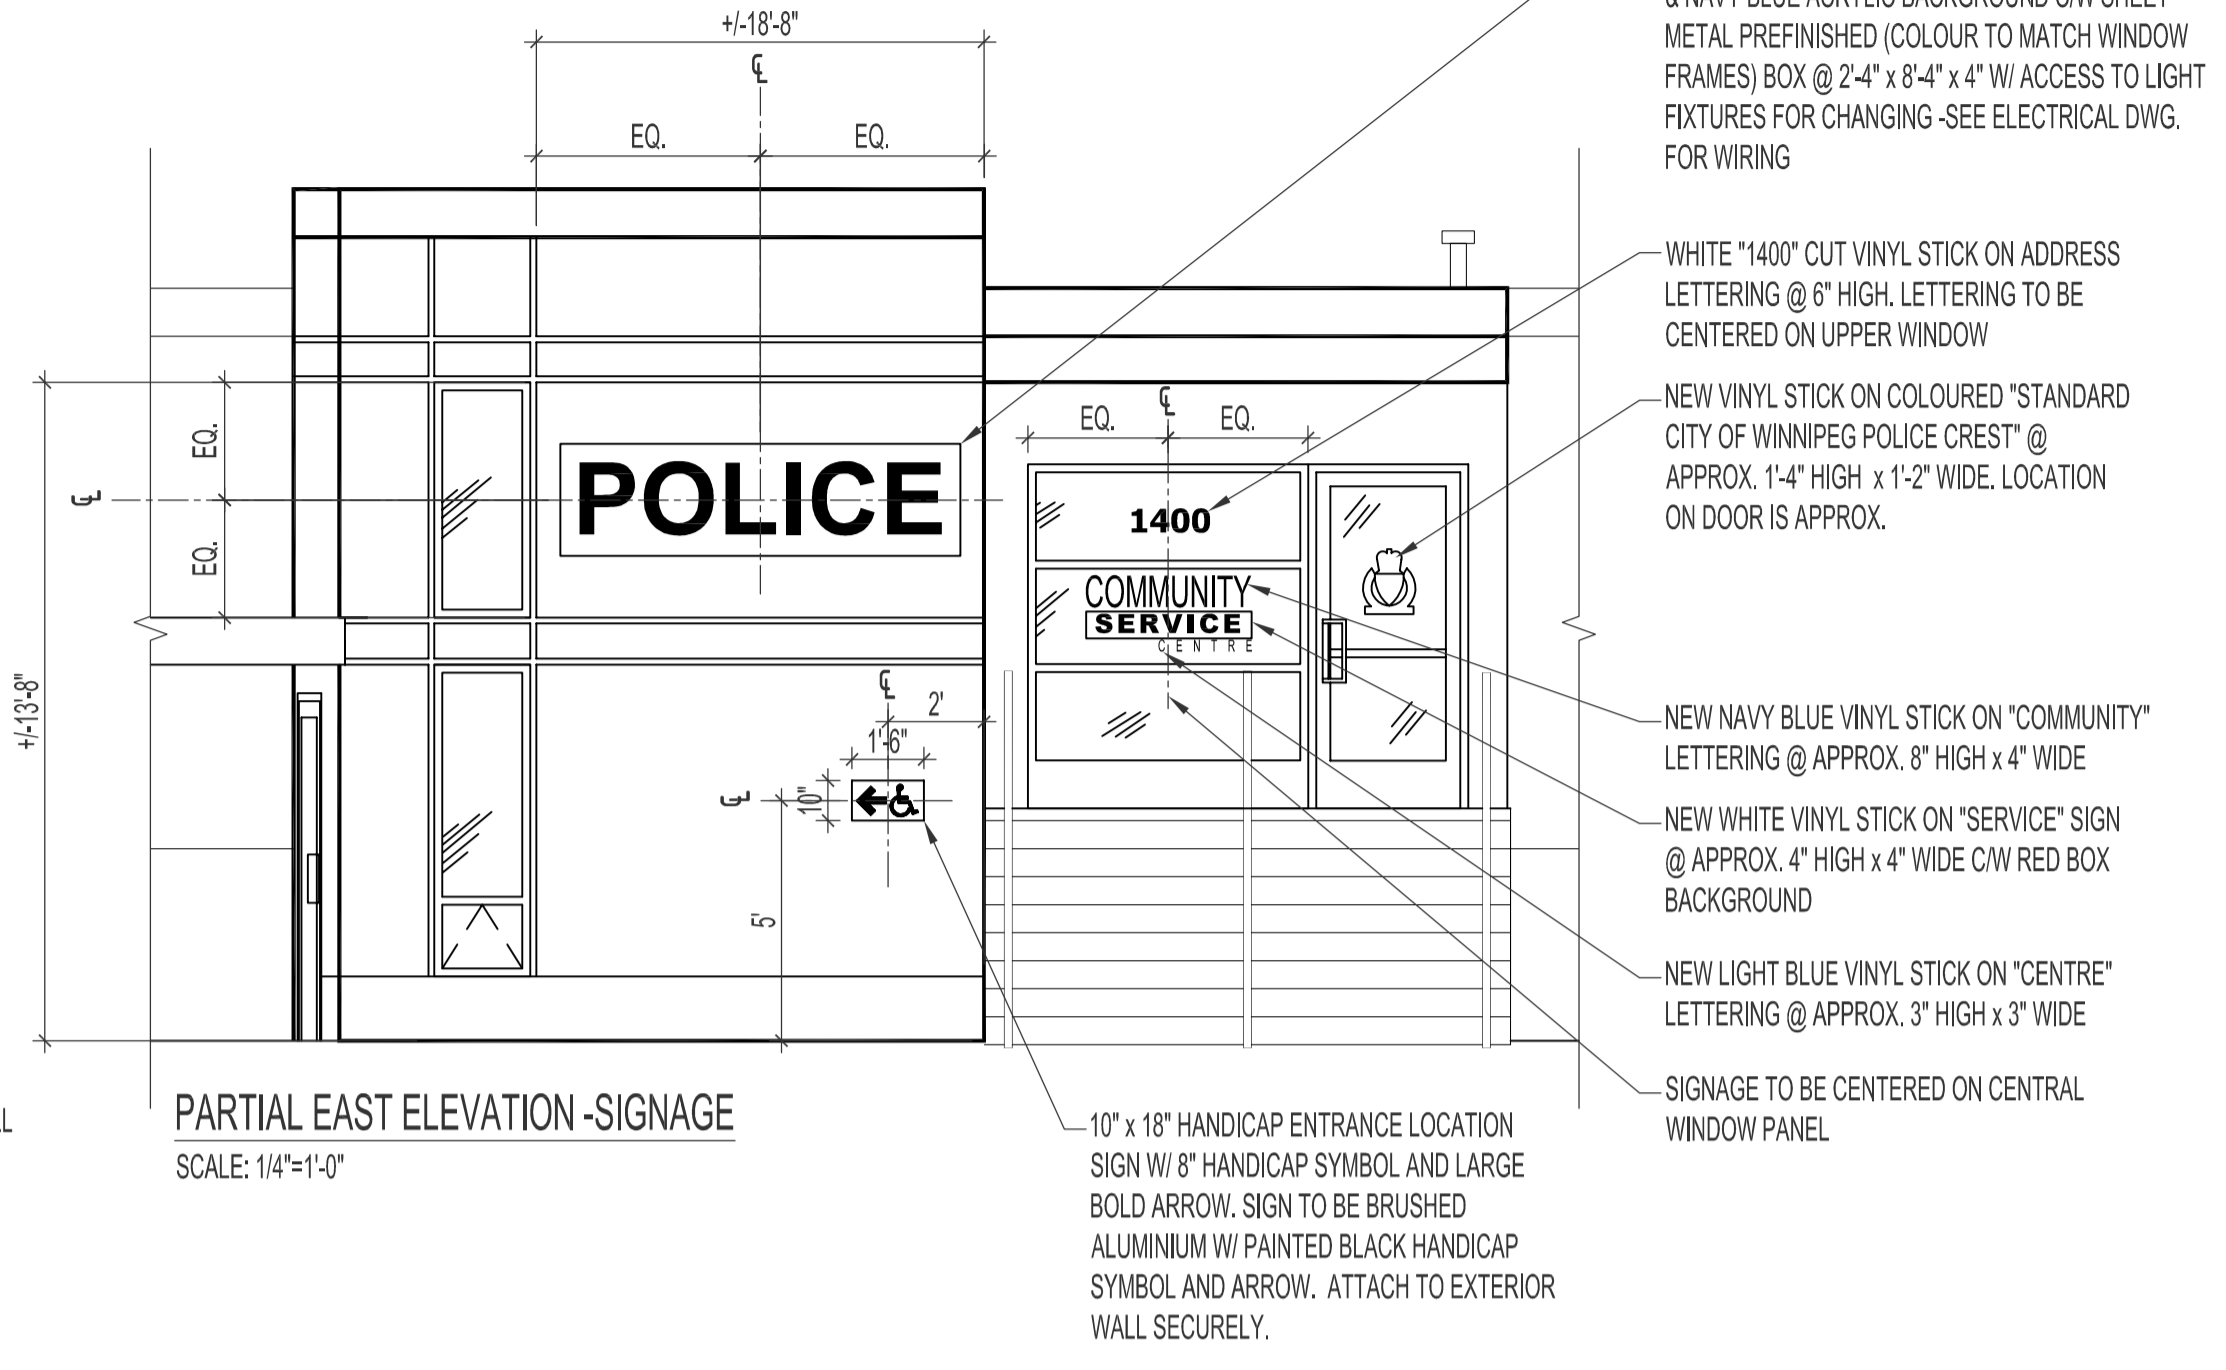

PARTIAL EAST ELEVATION -SIGNAGE  
SCALE: 1/4"=1'-0"

NOTE: FOR SIGNAGE REFERENCE SEE POLICE SERVICE CENTRE STORE FRONT @ 225 PORTAGE AVENUE. SIGNAGE FOR 1400 HENDERSON TO BE SIMILAR

NOTES :

ORIGINAL STAMPED BY: R.K.FOK LI Arch.  
DATE: 2007.10.15

NO.	REVISION/DESCRIPTION	BY	DATE
SEALS			

DRAWN BY	CHECKED BY	APPROVED
MMK	USER APPROVAL	

CITY OF WINNIPEG  
PLANNING, PROPERTY & DEVELOPMENT DEPARTMENT  
CIVIC ACCOMMODATIONS DIVISION  
300 - 65 GARRY ST. R3C 4K4

PROJECT  
COMMUNITY POLICE SERVICE CENTRE

1400 HENDERSON HIGHWAY  
SHEET TITLE

BUILDING ELEVATIONS

SCALE	PROJECT NO.	SHEET NO.
AS SHOWN	2004-023	A7