


NOTES

- ## GENERAL NOTES
1. ALL DIMENSIONS IN METRES UNLESS OTHERWISE NOTED
 2. ALL EXISTING TREES, SHRUBS, SIDEWALKS, CURBS, SOD, UTILITIES AND PAVING TO BE PROTECTED (UNLESS OTHERWISE NOTED) DURING CONSTRUCTION TO CITY OF WINNIPEG STANDARDS.
 3. CONTRACTOR TO MAKE GOOD ALL SODDED AREAS, SHRUB BEDS, TREES, CONCRETE, ROAD PAVING, CURBS, ETC., DAMAGED DURING CONSTRUCTION BOTH ON AND OFF SITE TO CITY OF WINNIPEG STANDARDS AT THE CONTRACTORS COSTS
 4. EXISTING GRADE TO BE MAINTAINED AT ALL PROPERTY LINES AND CITY SIDEWALKS AND WITHIN 3m OF TREES (UNLESS APPROVED BY CONTRACT ADMINISTRATOR). ENSURE POSITIVE DRAINAGE IN ALL AREAS
 5. ALL LAYOUT AND GRADING TO BE APPROVED BY CONTRACT ADMINISTRATOR PRIOR TO ANY CONSTRUCTION OR REMOVAL
 6. ALL SOLDIER COURSE CONCRETE PAVERS TO BE BARKMAN HOLLAND PAVERS - "CHARCOAL"
 7. ALL FIELD CONCRETE PAVERS TO BE BARKMAN HOLLAND PAVERS - "AUTUMN BROWN"
 8. SNAP-EDGE TO BE INSTALLED AS PER MANUFACTURER'S SPECIFICATIONS.
 9. REFER ALSO TO WRITTEN SPECIFICATIONS

LEGEND

- PROPERTY LINE
- LIMITS OF WORK
- APPROXIMATE LIMITS OF NEW PLAY AREAS AVAILABLE
- CONSTRUCTION ACCESS LOCATION
- EXISTING TREES
- EXISTING CONCRETE PAVING
- PROPOSED CONCRETE PAVING
- PROPOSED CONCRETE PAVERS

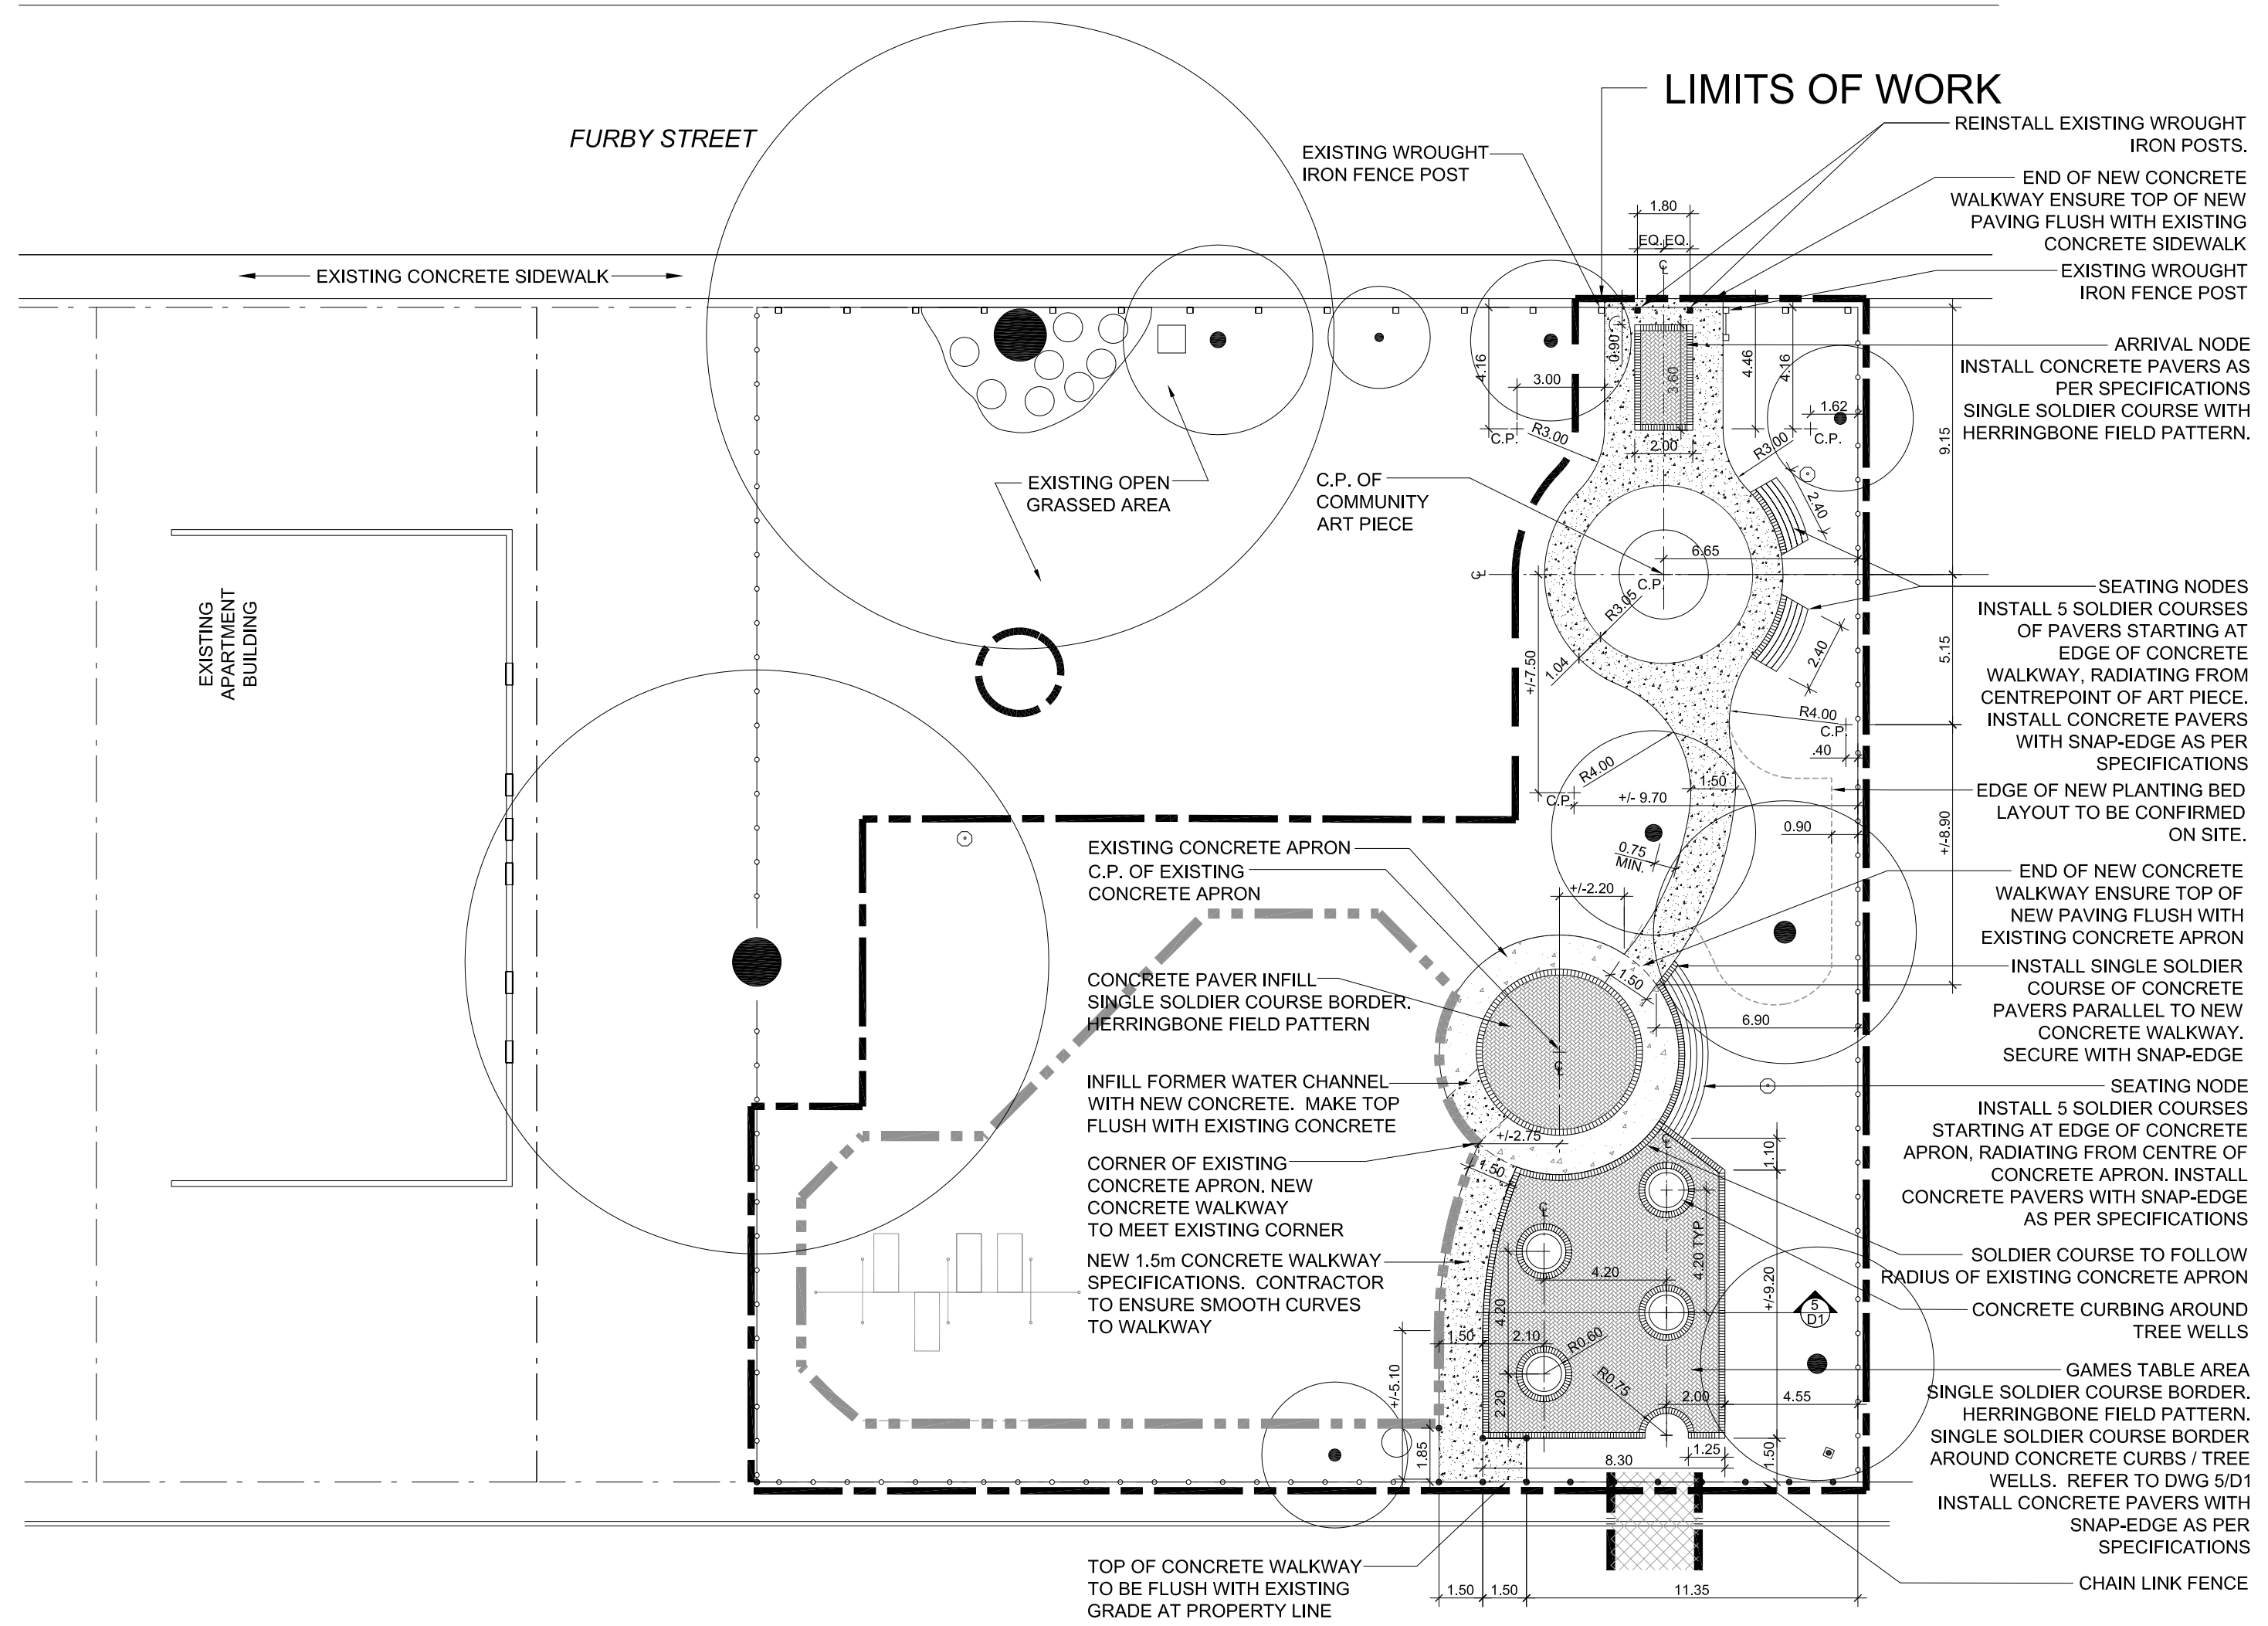

1 FURBY STREET PLAYGROUND - LAYOUT AND PAVING PLAN
 FS3 SCALE 1:200

NOT FOR CONSTRUCTION

All measurements in meters, unless otherwise noted.		 <small>landscape architecture urban design golf course design bridge architecture 3d simulation Winnipeg Calgary Beijing</small>		LANDSCAPE ARCHITECT'S SEAL		 THE CITY OF WINNIPEG DEPARTMENT OF PLANNING, PROPERTY AND DEVELOPMENT	
DESIGNED BY	JW	CHECKED BY	DM	PROJECT TITLE CITY OF WINNIPEG PLAYGROUND RENOVATIONS SITE WORKS AND FURNISHINGS		SHEET OF 09 10	
DRAWN BY	WF/JW	APPROVED BY	DM			COMPUTER FILE NAME 7036-SITE-FS.DWG	
HOR. SCALE:	AS SHOWN	RELEASED FOR CONSTRUCTION:		FURBY STREET PLAYGROUND LAYOUT & PAVING PLAN		CITY DRAWING NUMBER SW-FS3	
VERTICAL:		DATE	2007.09.21				
DATE	BY	DATE	2007.09.21				