



1 PLAN
SB-1 SCALE: 1:10

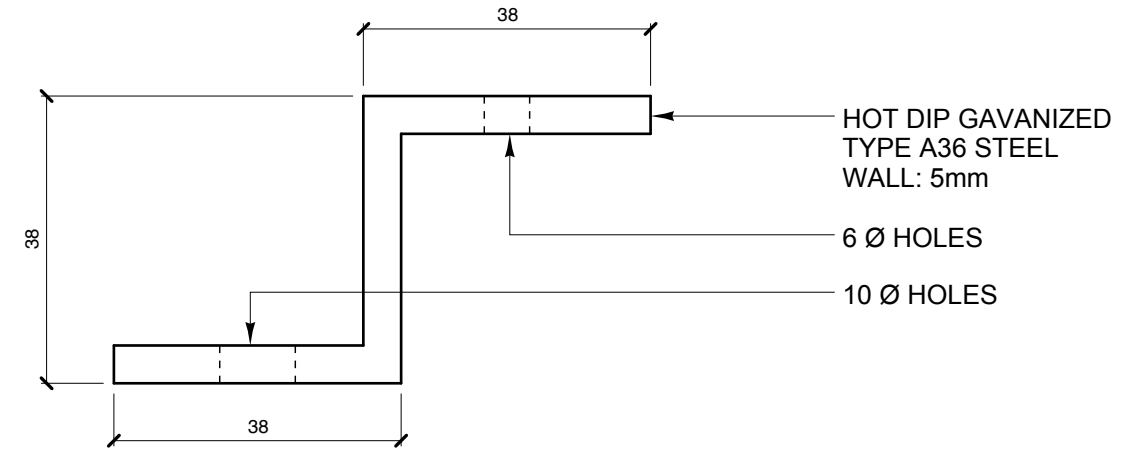


4 TYP. Z BRACKET
SB-1 SCALE: 1:1

NOTE:
ANCHOR CHANNELS AND BRACKETS TO STONE WITH APPROVED TAMPER-RESISTANT, 9Ø HOT DIP GALVANIZED STEEL FASTENERS

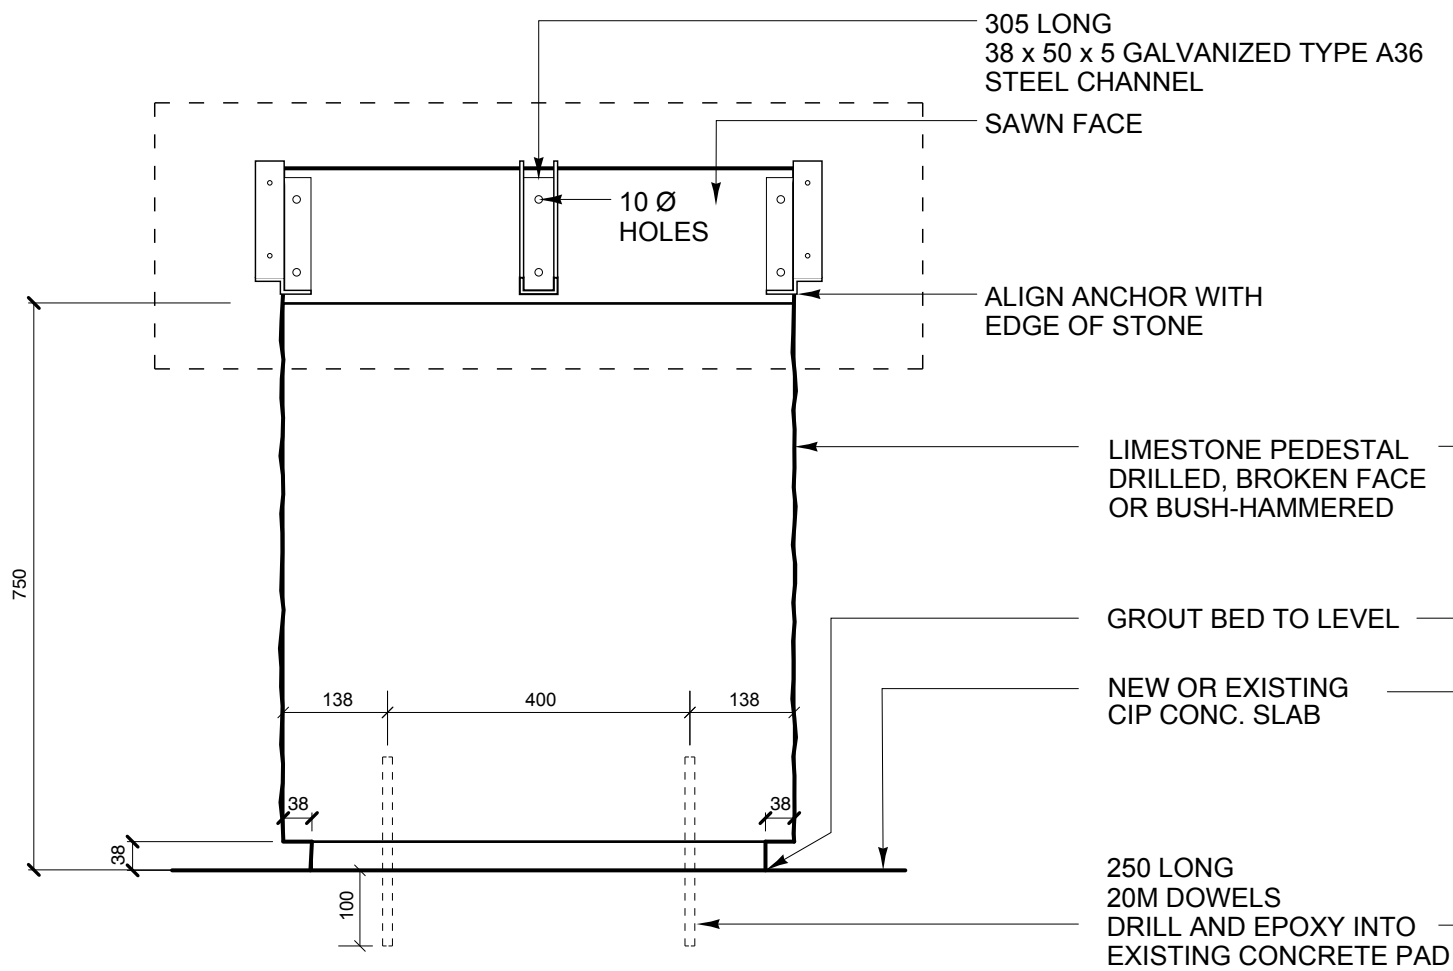

2 FRONT ELEVATION
SB-1 SCALE: 1:10

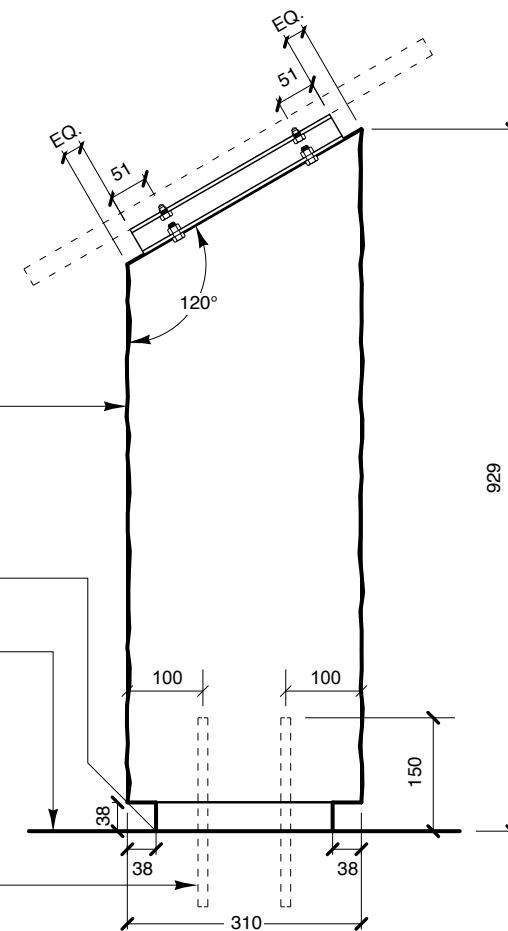

3 SIDE ELEVATION
SB-1 SCALE: 1:10

SCOTIA ST. INTERPRETIVE SIGN INSTALLATION

Project Title

LARGE SIGN PEDESTAL

Drawing Title

HILDERMAN
THOMAS
FRANK
CRAM



Landscape Architecture • Planning
500-115 Bannatyne Avenue East, Winnipeg, Manitoba R3B 0R3
Telephone 204-944-9907 Facsimile 204-957-1467

Drawn SA / AK Approved RGM

Scale AS NOTED Date AUGUST 28/07

Job 07 | 061 | Drawing SB-1