


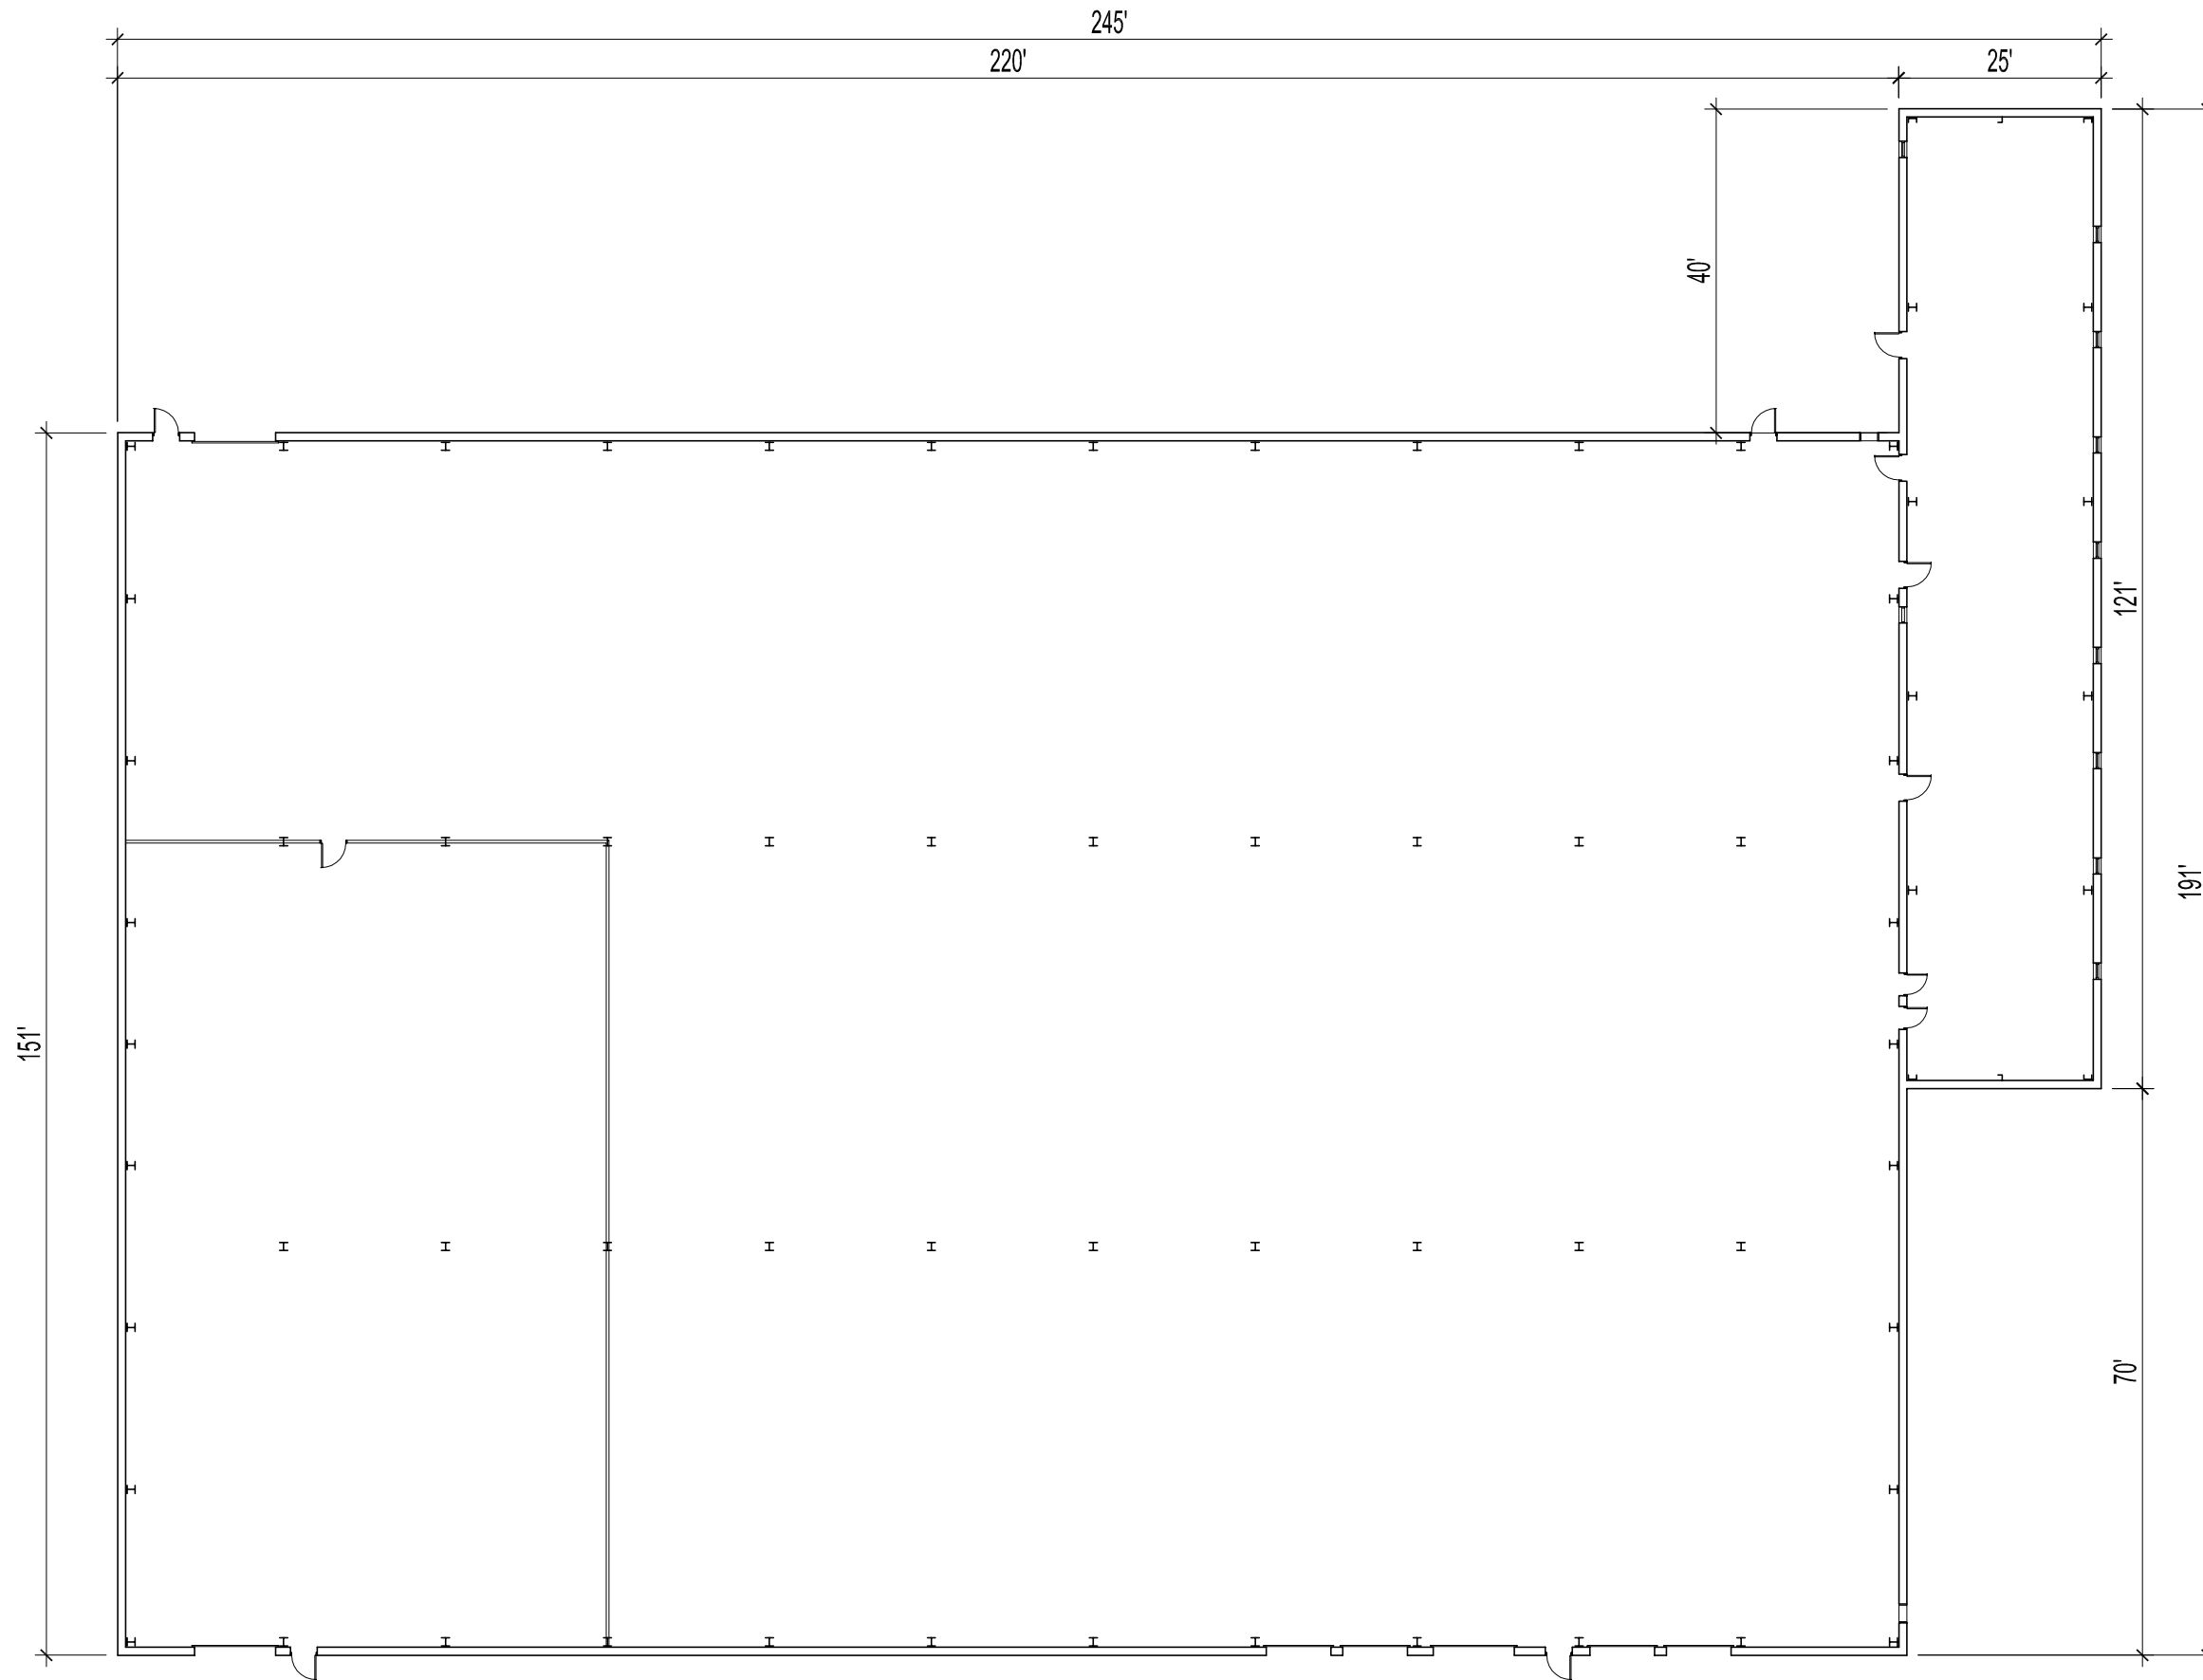

**STEEL FRAME METAL
CLAD STRUCTURE
APPROX. 36,245 SQ. FT.**




NO.	REVISION/DESCRIPTION	BY	DATE
-----	----------------------	----	------

SEALS

MMK DRN BY:	CHK BY:	APPROVED
----------------	---------	----------

DATE: 2007.09.17
USER APPROVAL

 CITY OF WINNIPEG
PLANNING, PROPERTY AND
DEVELOPMENT DEPARTMENT
CIVIC ACCOMODATIONS DIVISION
300-65 GARRY ST., R3C 4K4

PROJECT

33 FOURNIER STREET

SHEET TITLE
**MAIN FLOOR PLAN
DEMOLITION**

MAIN FLOOR PLAN
SCALE: N.T.S.

SCALE N.T.S.	PROJECT NO. 2005-002	SHEET NO. D1
-----------------	-------------------------	------------------------