


NOTES:



-
-
-
-
-
-
-
-

MAIN FLOOR PLAN

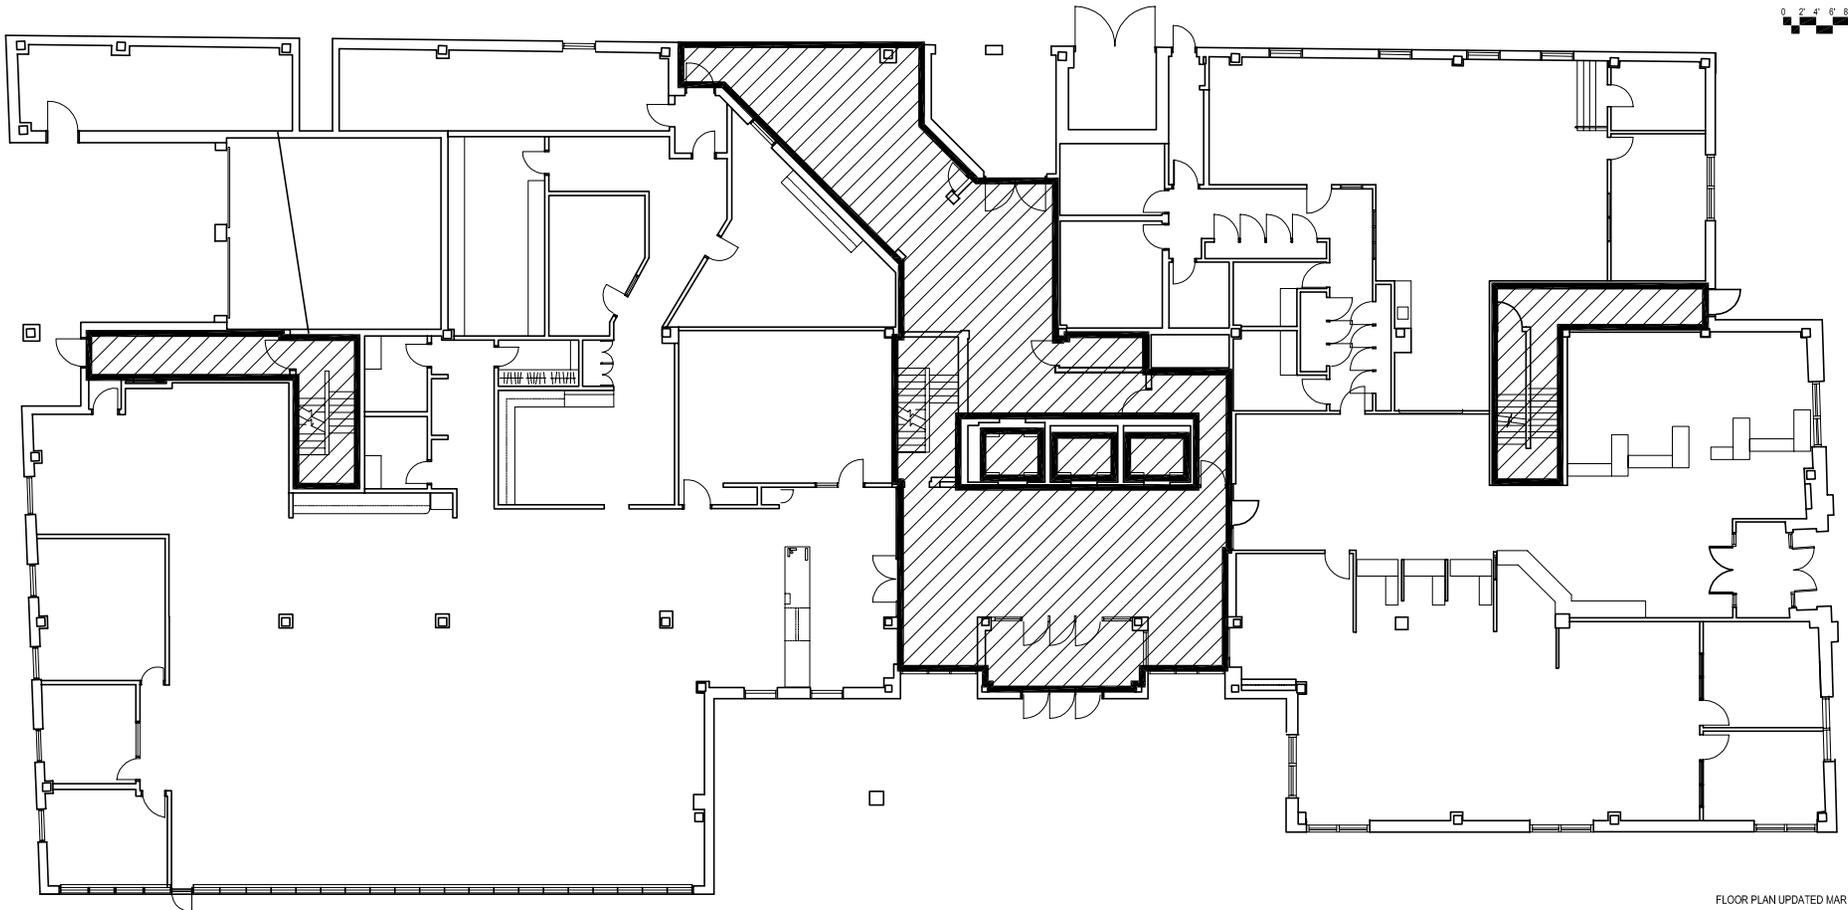

AREA TO BE CLEANED = 2,792 SQ. FT.

FLOOR PLAN UPDATED MAR 2005

NO.	REVISION DESCRIPTION	BY	DATE
SEALS			

DRAWN BY	CHECKED BY	APPROVED
DATE	USER APPROVAL	

THE CITY OF WINNIPEG
 PLANNING, PROPERTY AND
 DEVELOPMENT DEPARTMENT
 PROJECT 3-65 GARRY STREET
 R3C 4K4

MANDARIN BUILDING
 185 KING STREET

SHEET TITLE
 MAIN FLOOR PLAN

0185KG01

SCALE	PROJECT NO	SHEET NO
NOT TO SCALE		A1