

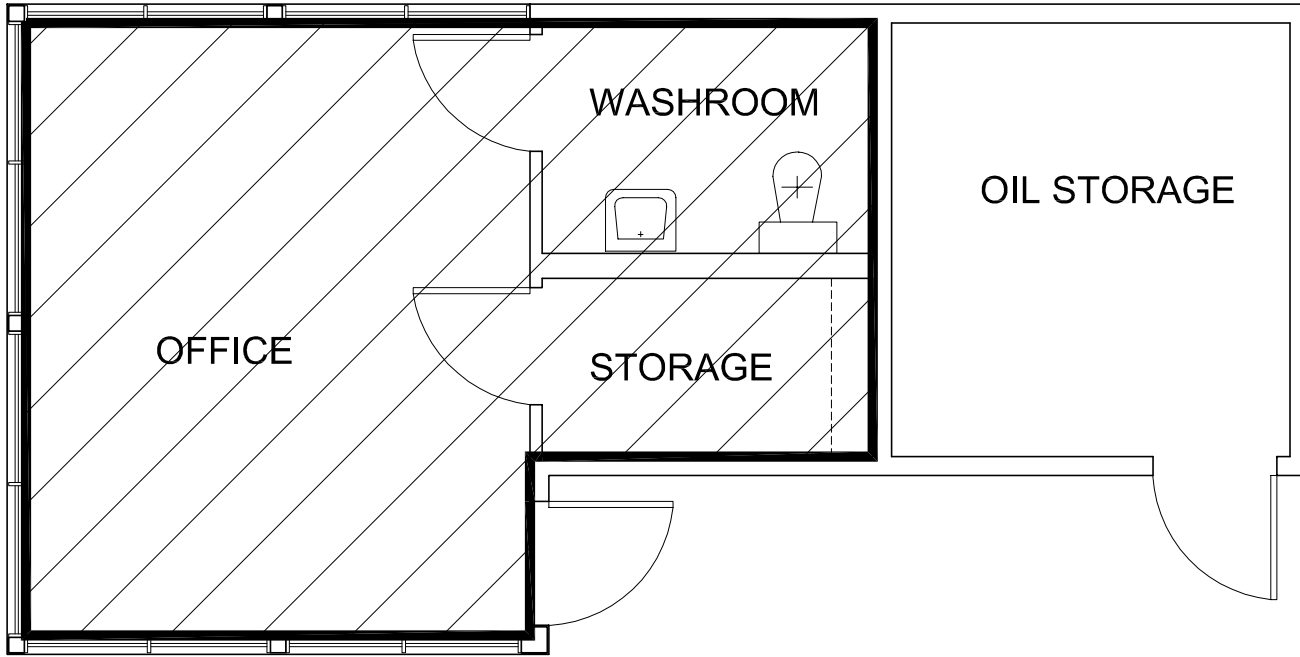


Address 185 TECUMSEH STREET Project No. Description MAIN FLOOR PLAN & SITE PLAN Date 2024.10.20 File Name 0185TE01.dwg/A1

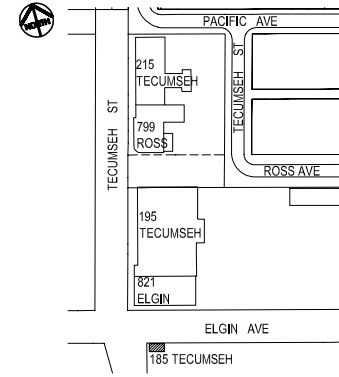

MAIN FLOOR PLAN
NOT TO SCALE

AREA TO CLEAN = 268 SQ. FT.

 


SITE PLAN
SCALE: N.T.S

NOTES :

PLAN UPDATED OCT.20/04

NO.	REVISION/DESCRIPTION	BY	DATE
SEALS			

DRAWN BY	CHECKED BY	APPROVED
PCP	USER APPROVAL	
DATE 04.10.20		


CITY OF WINNIPEG
 PLANNING, PROPERTY &
 DEVELOPMENT DEPARTMENT
 CIVIC ACCOMMODATIONS DIVISION
 300 - 85 GARRY ST. R3C 4K4

PROJECT
 FUEL STATION BUILDING
 185 TECUMSEH STREET

SHEET TITLE
 MAIN FLOOR PLAN
 SITE PLAN

0185TE01

SCALE	PROJECT NO.	SHEET NO.
NOT TO SCALE		A1