

 


File Name 0195TE01.dwg/A1
 Date 2004.10.20
 Description MAIN FLOOR PLAN & SITE PLAN
 Project No. 195 TECUMSEH STREET
 Address 195 TECUMSEH STREET

AREA TO CLEAN = 2,365 SQ. FT.

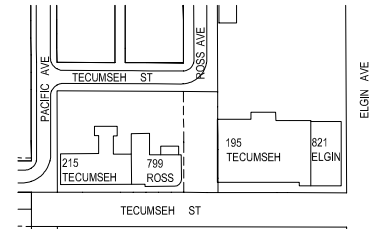

NOTE:
 TOTAL AREA INCLUDES 259 SQ. FT.
 COMPRISED OF
 2 UPPER LEVEL OFFICES.

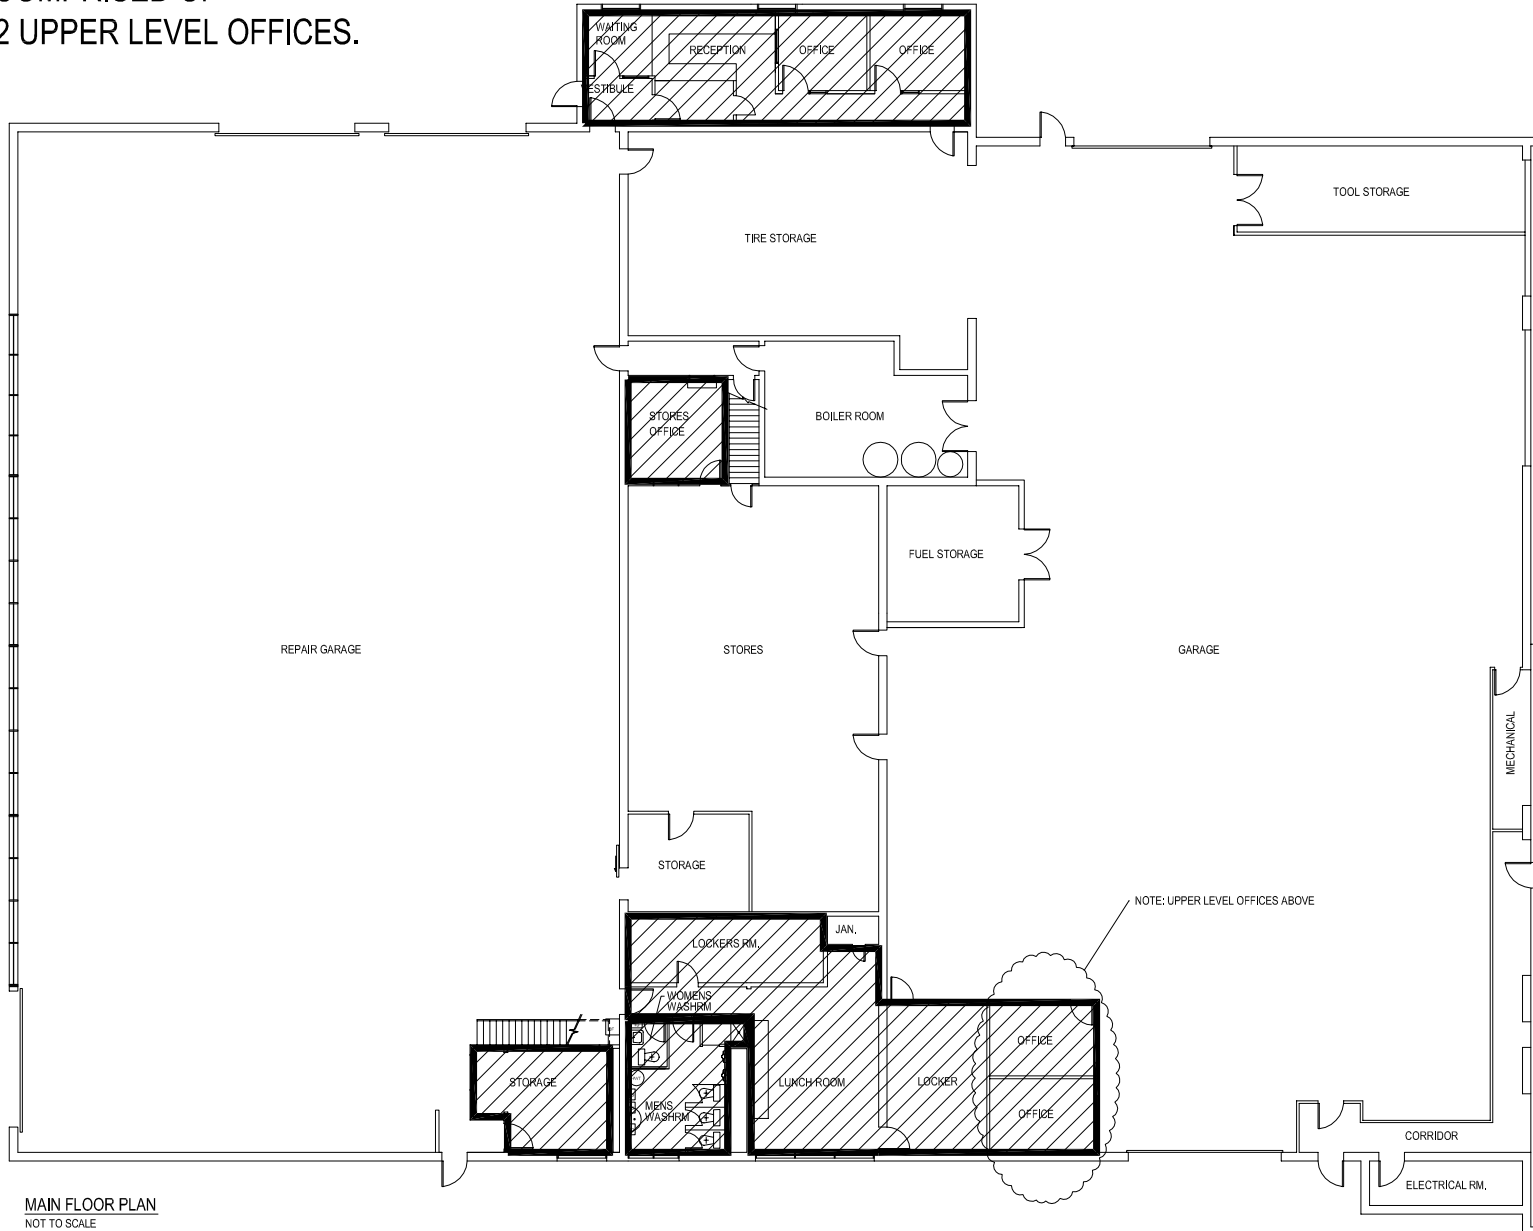

SITE PLAN
 SCALE: N.T.S.

NOTES :

PLAN UPDATED OCT. 20/04

NO.	REVISION/DESCRIPTION	BY	DATE
SEALS			

DRAWN BY	CHECKED BY	APPROVED
RCP <td></td> <td></td>		
DATE 2004.10.20	USER APPROVAL	

CITY OF WINNIPEG
 PLANNING, PROPERTY &
 DEVELOPMENT DEPARTMENT
 CIVIC ACCOMMODATIONS DIVISION
 300 - 85 GARRY ST. R3C 4K4

PROJECT
 OPERATIONS
 REPAIR FACILITY
 195 TECUMSEH STREET

SHEET TITLE
 MAIN FLOOR PLAN
 SITE PLAN
 0195TE01

SCALE	PROJECT NO.	SHEET NO.
NOT TO SCALE		A1

MAIN FLOOR PLAN
 NOT TO SCALE