

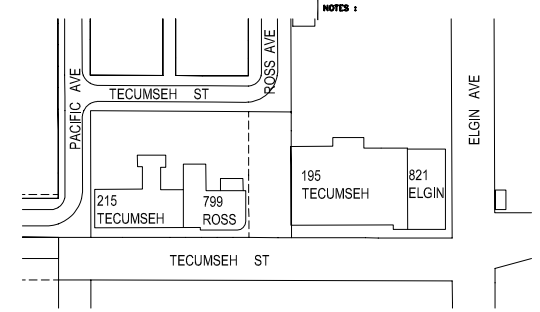


Address 195 TECUMSEH STREET Project No. Description MEZZANINE FLOOR PLAN Date 20/04/10/20 File Name 0195TE0M.dwg/12

AREA TO CLEAN = 147 SQ. FT.

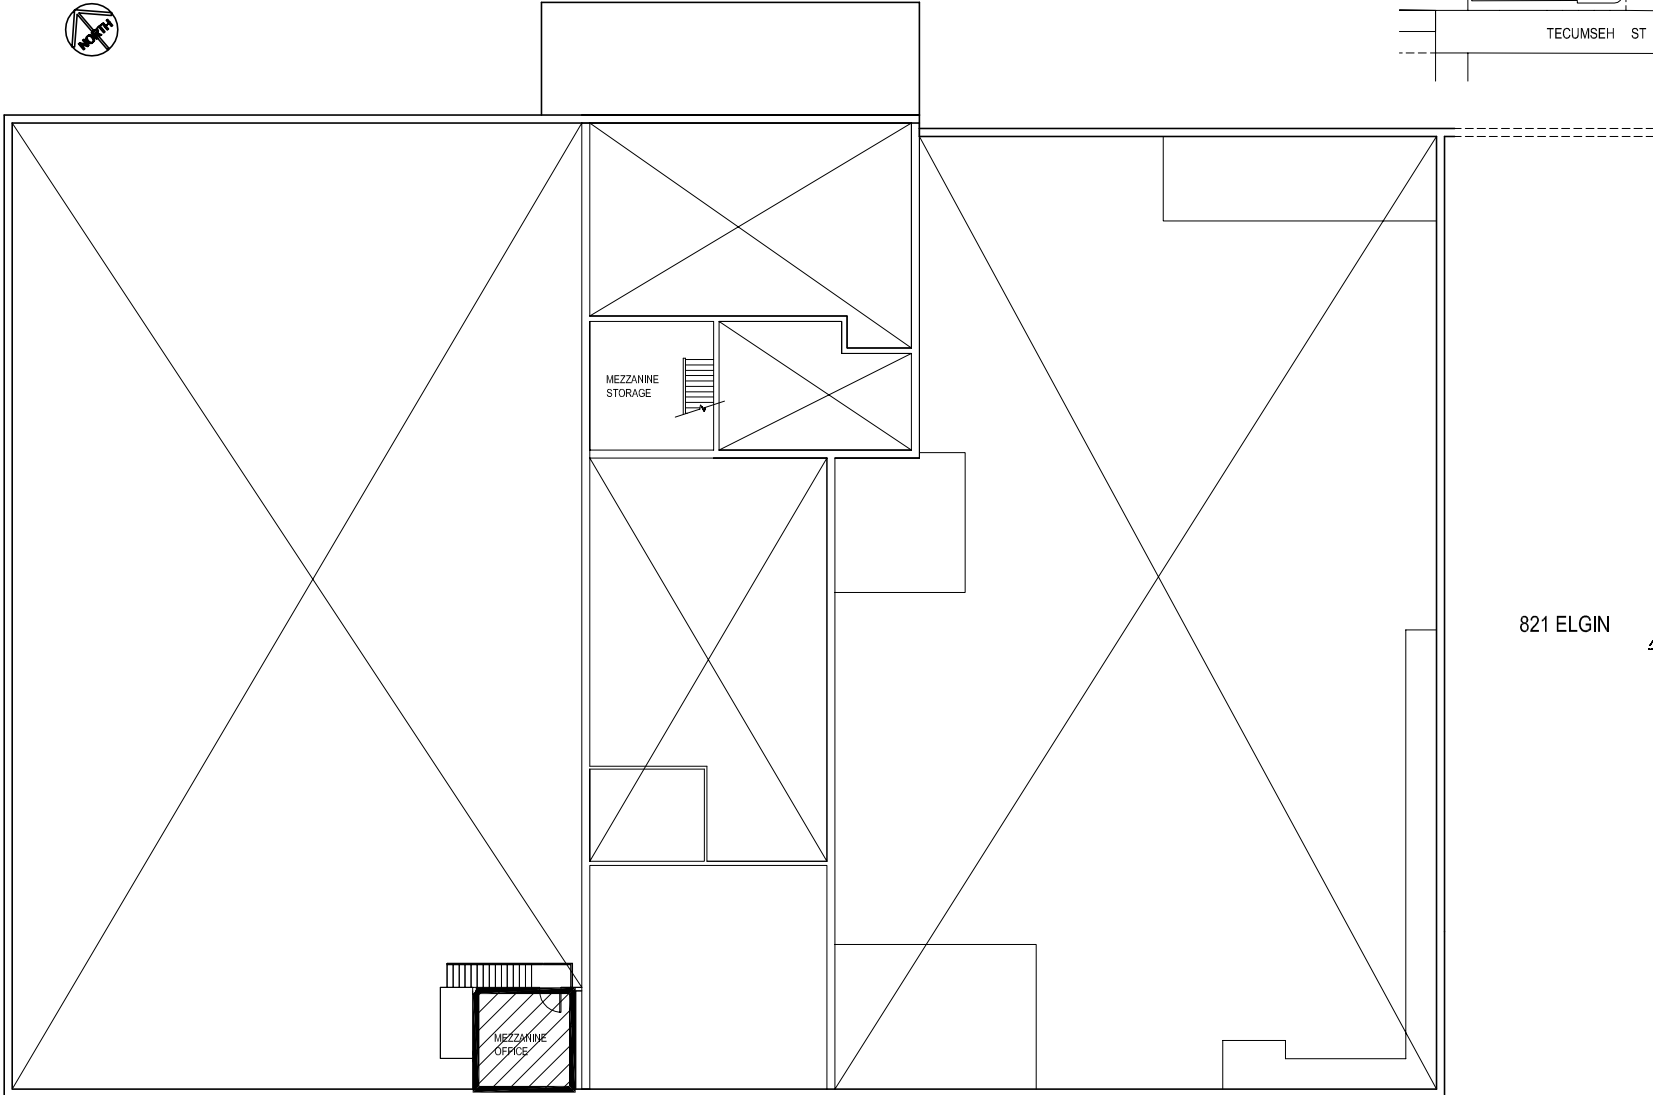

SITE PLAN
SCALE: N.T.S.

 

821 ELGIN

MEZZANINE FLOOR PLAN
N.T.S.

PLAN UPDATED OCT.20/04

NO.	REVISION/DESCRIPTION	BY	DATE
SEALS			

DRAWN BY	CHECKED BY	APPROVED
PCP		
DATE 04/10/20	USER APPROVAL	


CITY OF WINNIPEG
 PLANNING, PROPERTY &
 DEVELOPMENT DEPARTMENT
 CIVIC ACCOMMODATIONS DIVISION
 300 - 85 GARRY ST. R3C 4K4

PROJECT
 OPERATIONS
 REPAIR FACILITY
 195 TECUMSEH STREET

SHEET TITLE
MEZZANINE FLOOR PLAN

0195TE0M

SCALE	PROJECT NO.	SHEET NO.
N.T.S.		A2