



NOTES :



NOTES:

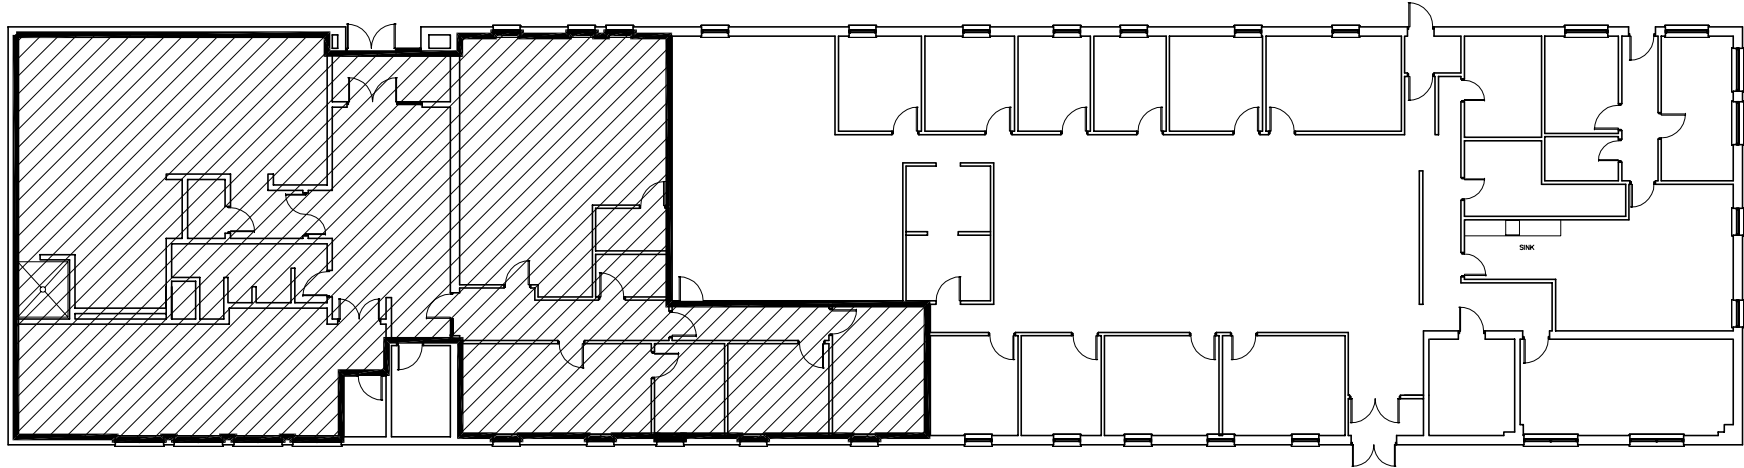


AREA TO CLEAN = 4,400 SQ. FT

 

MAIN FLOOR PLAN  
 BUILDING F  
 849 RAVELSTON  
 PUBLIC WORKS STAFF—STREET MAINTENANCE

1. REVISED STAFF LIST		2006.01.19
NO.	REVISION/DESCRIPTION	BY DATE
SEALS		

DRAWN BY	T.C.	CHECKED BY	APPROVED
DATE	SEPT/07	USER APPROVAL	


**CITY OF WINNIPEG**  
 PLANNING, PROPERTY &  
 DEVELOPMENT DEPARTMENT  
 CIVIC ACCOMMODATIONS DIVISION  
 300 - 85 GARRY ST. R3C 4K4

PROJECT  
 STAFF RELOCATION  
 849 RAVELSTON

SHEET TITLE  
 CLEANING—CONTRACT  
 MAIN FLOOR  
 BUILDING F **0849RA01**

SCALE	PROJECT NO.	SHEET NO.
N.T.S.		A1