





NOTES:

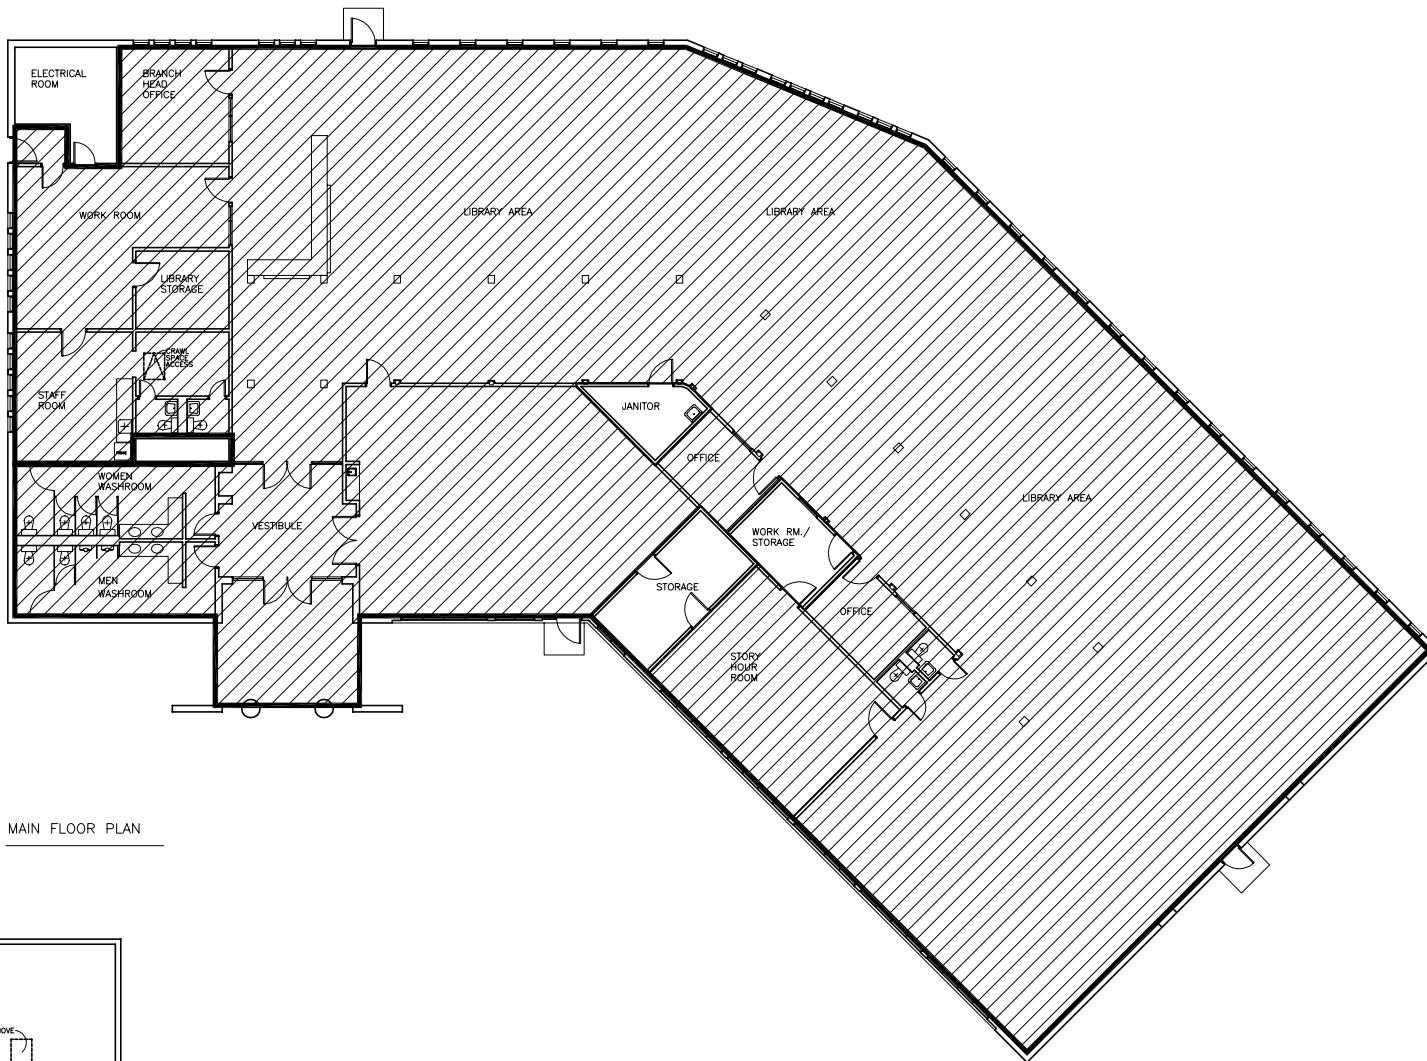

MAIN FLOOR PLAN

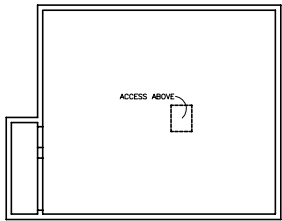

CRAWL SPACE PLAN

 AREA TO BE CLEANED = 12,244 SQ. FT.

NO.	REVISION/DESCRIPTION	BY	DATE
SEALS			

FLOOR PLAN NOT SITE CHECKED

DRAWN BY	CHECKED BY	APPROVED
DATE SEPT. 4/07	USER APPROVAL	

**Winnipeg**  
 THE CITY OF WINNIPEG  
 PLANNING, PROPERTY AND  
 DEVELOPMENT DEPARTMENT  
 3-65 GARRY STREET  
 R3C 4K4

1168 DAKOTA STREET  
 LOUIS RIEL LIBRARY

SHEET TITLE  
 MAIN FLOOR PLAN

1168DK01

SCALE	PROJECT NO.	SHEET NO.
NOT TO SCALE		A1