


MAIN FLOOR PLAN
SCALE: 1/8" = 1'-0"

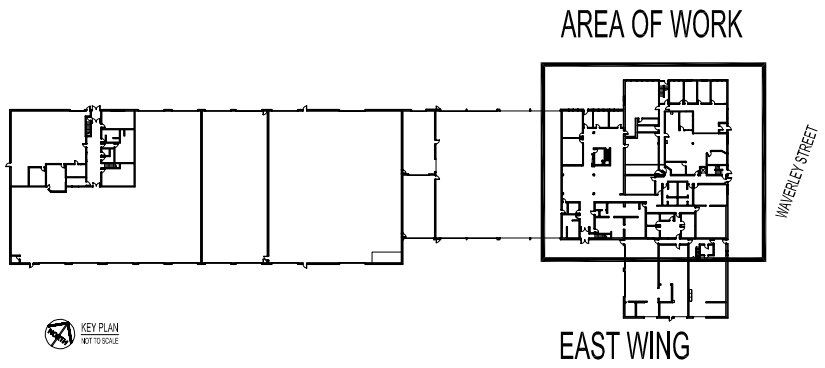

KEY PLAN
NOT TO SCALE

AREA TO CLEAN = 13,611 SQ. FT.



FLOOR PLAN UPDATED JAN, 2002

NO.	REVISION/DESCRIPTION	BY	DATE
SEAL			

DRAWN BY: [Signature] DATE: 2002
 CHECKED BY: [Signature] USER APPROVAL:
 APPROVED: [Signature]
 CITY OF WINNIPEG
 PLANNING, PROPERTY AND
 DEVELOPMENT DEPARTMENT
 CIVIC ACCOMMODATIONS DIVISION
 300 - 45 GARRY ST. R3C 4G4

PROJECT: PUBLIC WORKS SOUTH YARD
 153 Waverley Street
 SHEET TITLE: MAIN FLOOR PLAN
 AREAS TO CLEAN
 1539WV01E

SCALE: AS SHOWN PROJECT NO: 1539204 SHEET NO: A1
 DRAWING SHEET 022-A1 (1/16/02) & 022-A1 (1/16/02)