




File Name
Date
Sheet no.
Description
Project No.
Address

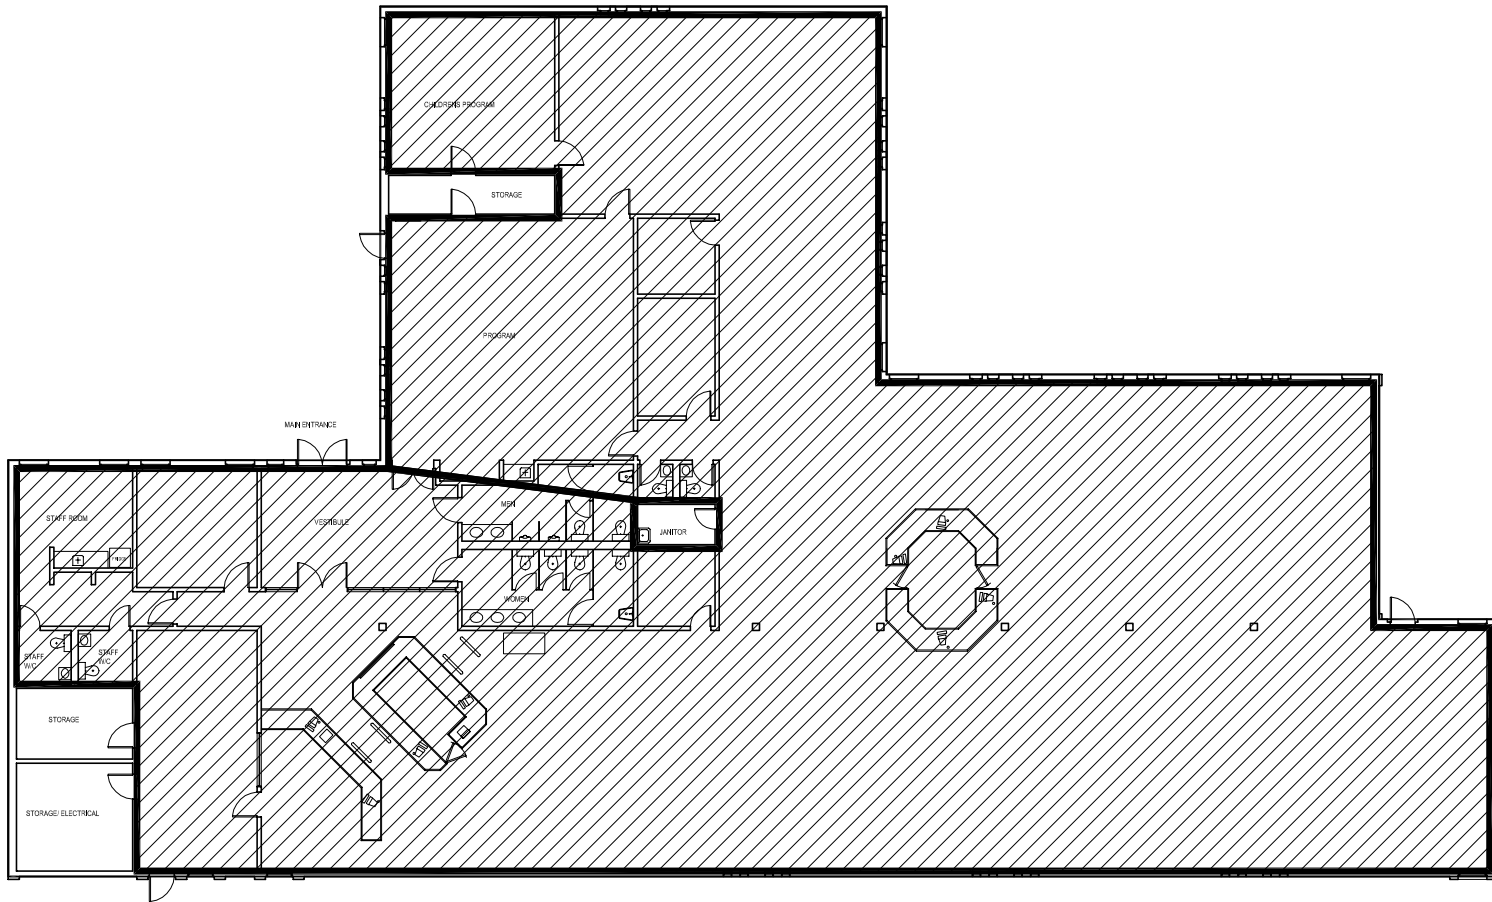


 AREA TO BE CLEANED 11,680 SQ. FT.

MAIN FLOOR PLAN
PEMBINA TRAIL LIBRARY
2724 PEMBINA

NO.	REVISION DESCRIPTION	BY	DATE
SEALS			

DRAWN BY	CHECKED BY	APPROVED
DATE	USER APPROVAL	

 THE CITY OF WINNIPEG
 PLANNING, PROPERTY AND
 DEVELOPMENT DEPARTMENT
 3-65 GARRY STREET
 R3C 4K4

PEMBINA TRAIL LIBRARY
2724 PEMBINA

SHEET TITLE		
MAIN FLOOR PLAN		
2724PB01		
SCALE	PROJECT NO	SHEET NO
N.T.S.		A1