


TYNDALL AVENUE

CHUDLEY STREET

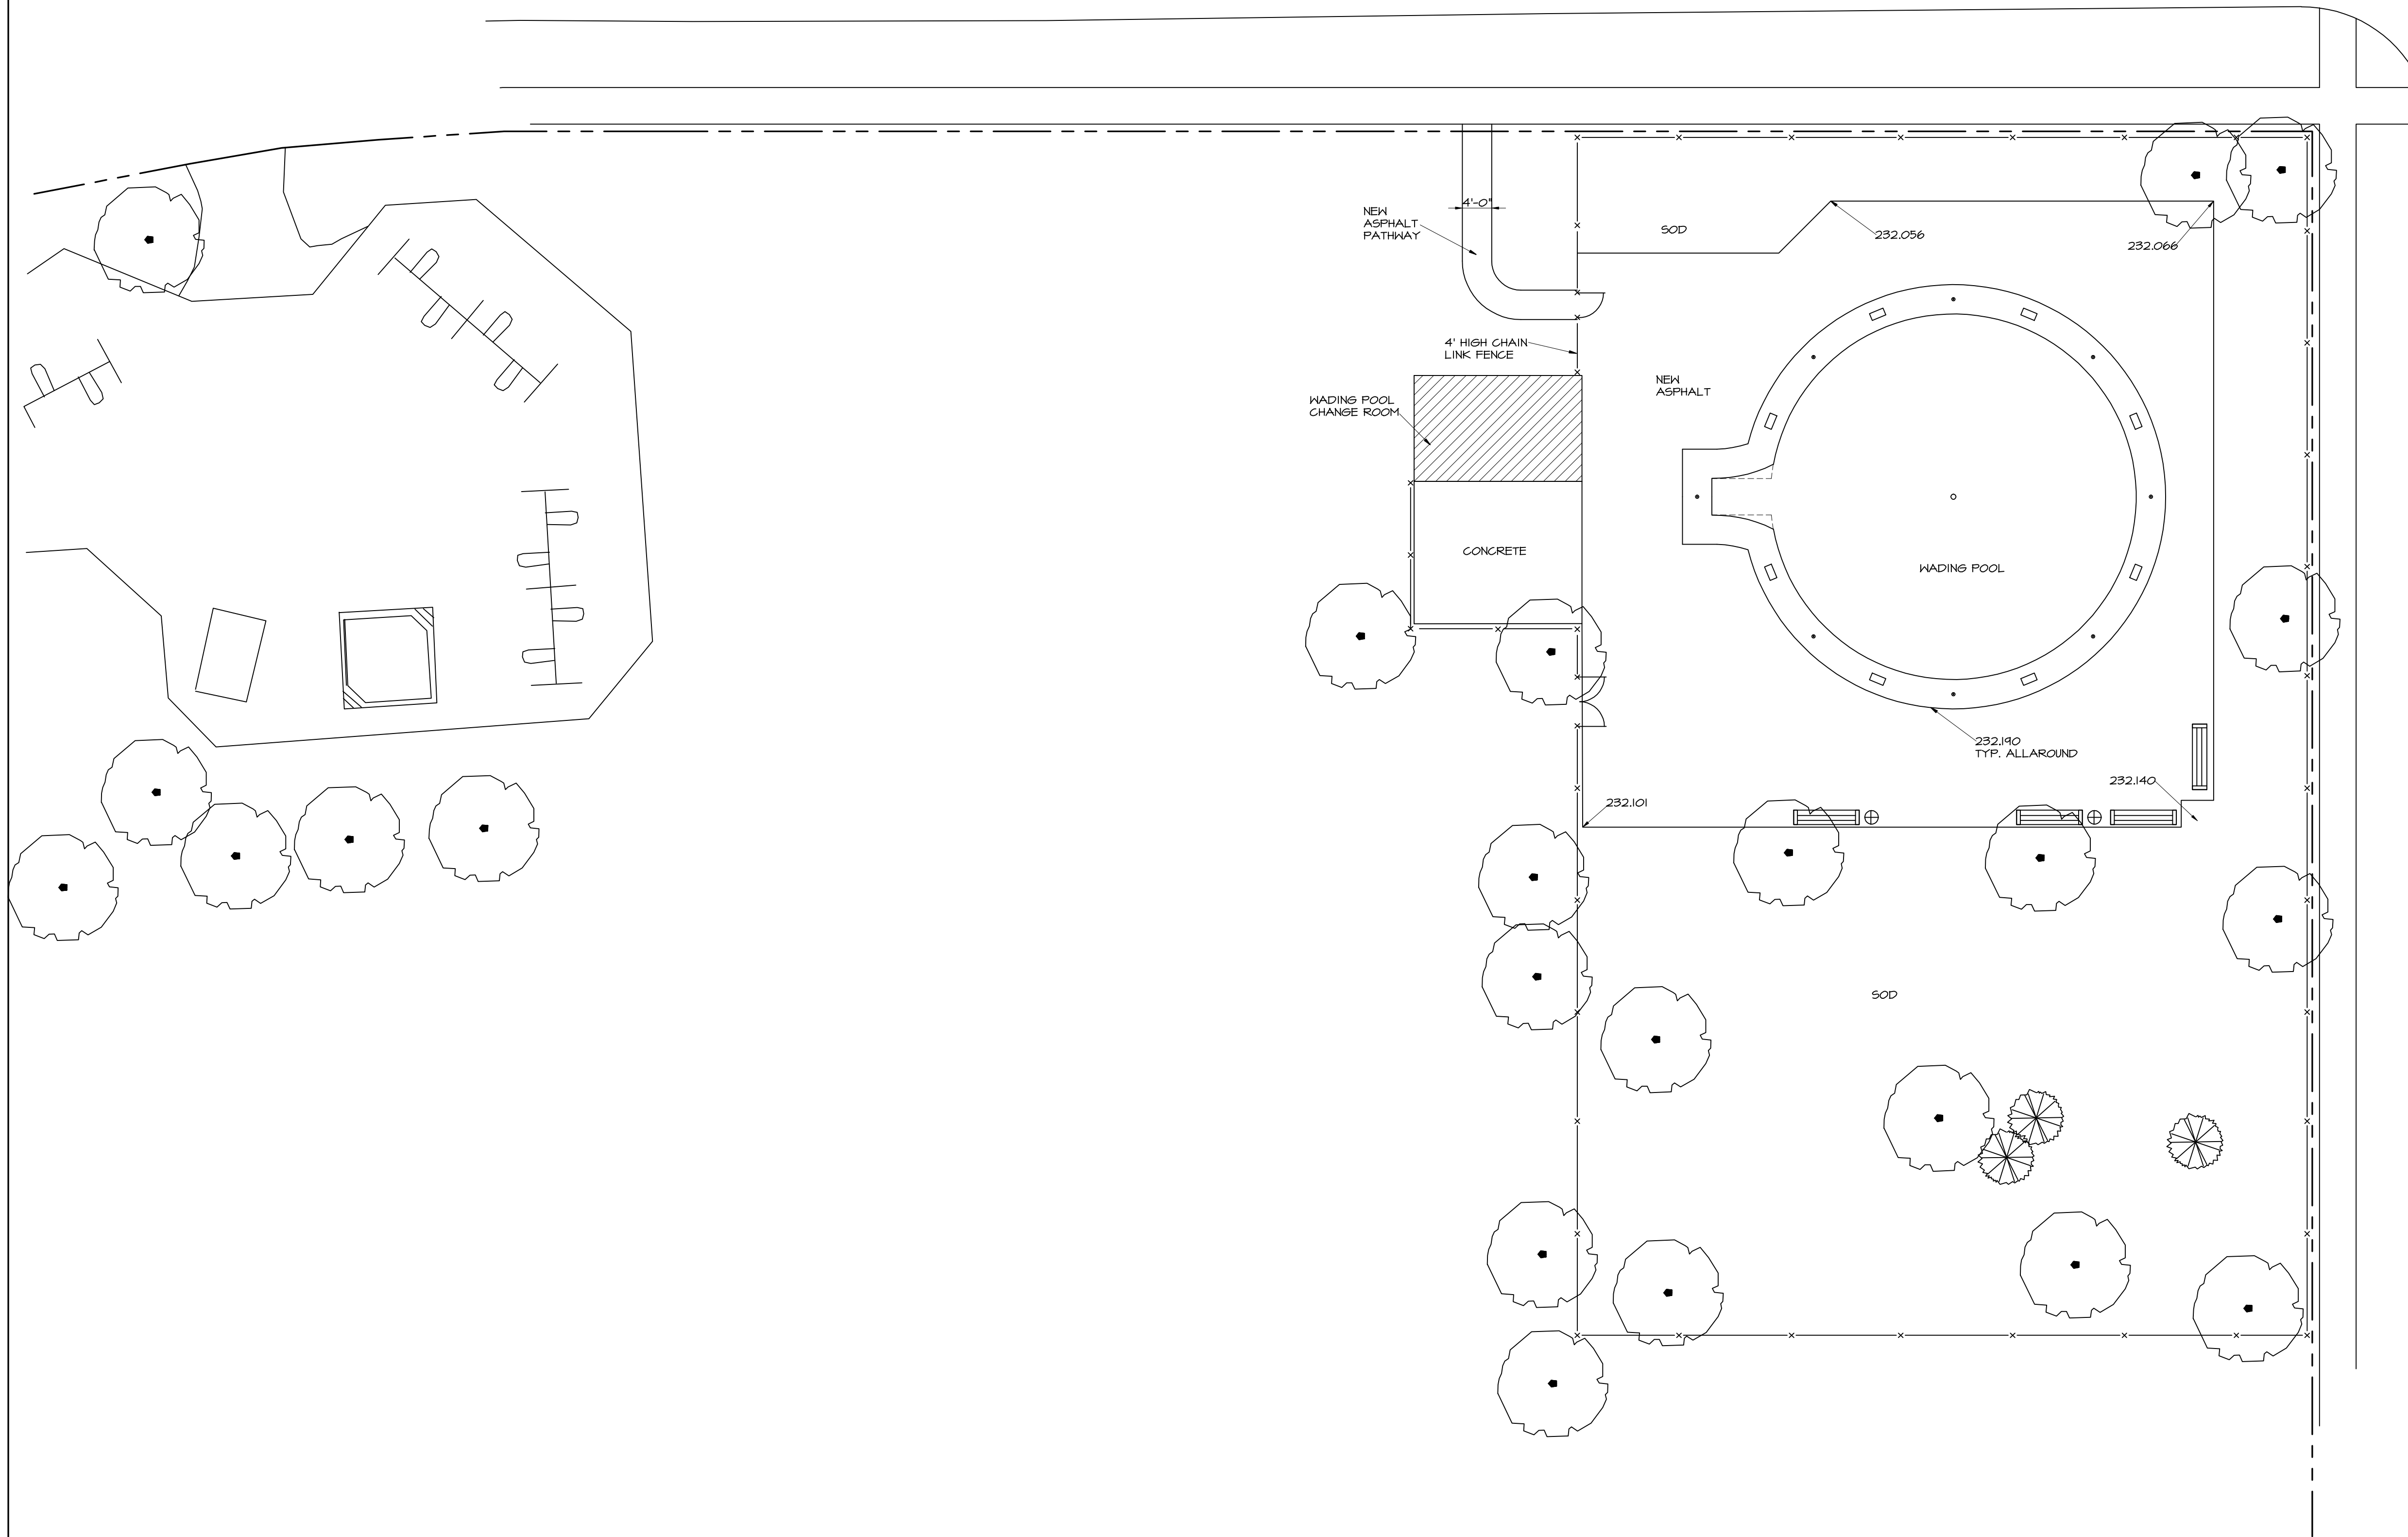

Original sealed by  
F.A. Roberts, P. Eng.  
F.A. Roberts & Associates Ltd.  
Certificate of Authorization  
No. 1181  
Province of Manitoba

1	ISSUED FOR TENDER & PERMIT	JC	MAY 2/08
A	ISSUED FOR REVIEW	JC	APRIL 18/08
NO.	REVISIONS	BY	DATE

**F.A. Roberts & Associates**  
Engineering Consultants

CLIENT CITY OF WINNIPEG

PROJECT SHAUGHNESSY PARK WADING POOL

LOCATION WINNIPEG, MANITOBA

DRAWING TITLE SITE PLAN

DESIGNED BY: <u>JC</u>	DATE: <u>APR 08</u>	DWG NO.	REVISED
CHECKED BY: <u>JAK</u>	DATE: <u>APR 08</u>	<u>L-2</u>	<u>1</u>

FOR GRADE ELEVATIONS  
SEE CITY OF WINNIPEG  
EXISTING TOPOGRAPHICAL  
SITE PLAN DRAWING No. L1  
MISC. PLAN NO. 13350