




1 Section through Path and Culvert
Scale: 1:50

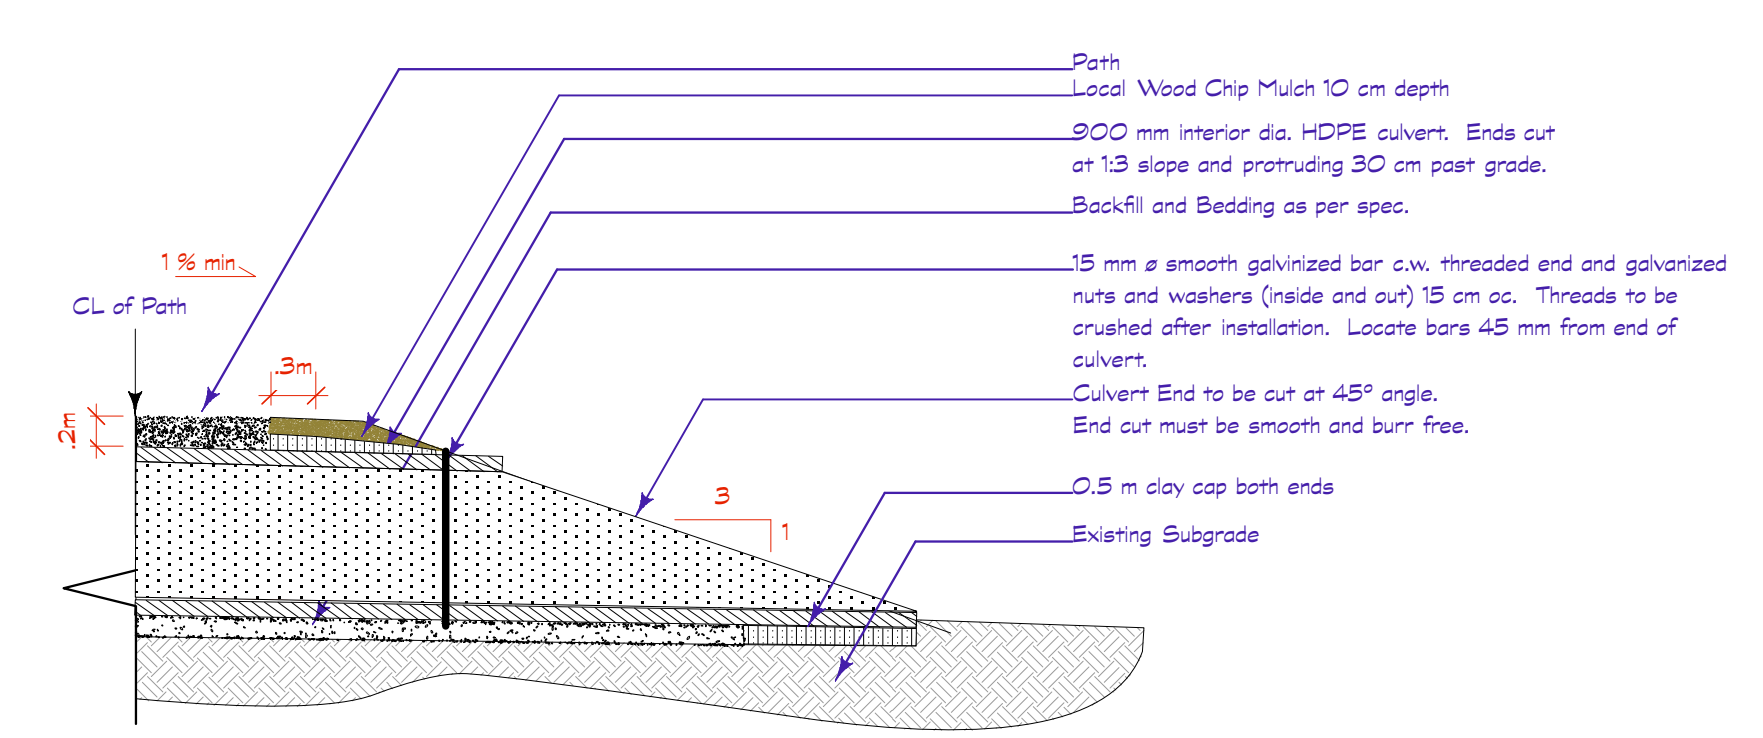


2 Section through Path and Culvert
Scale: 1:50

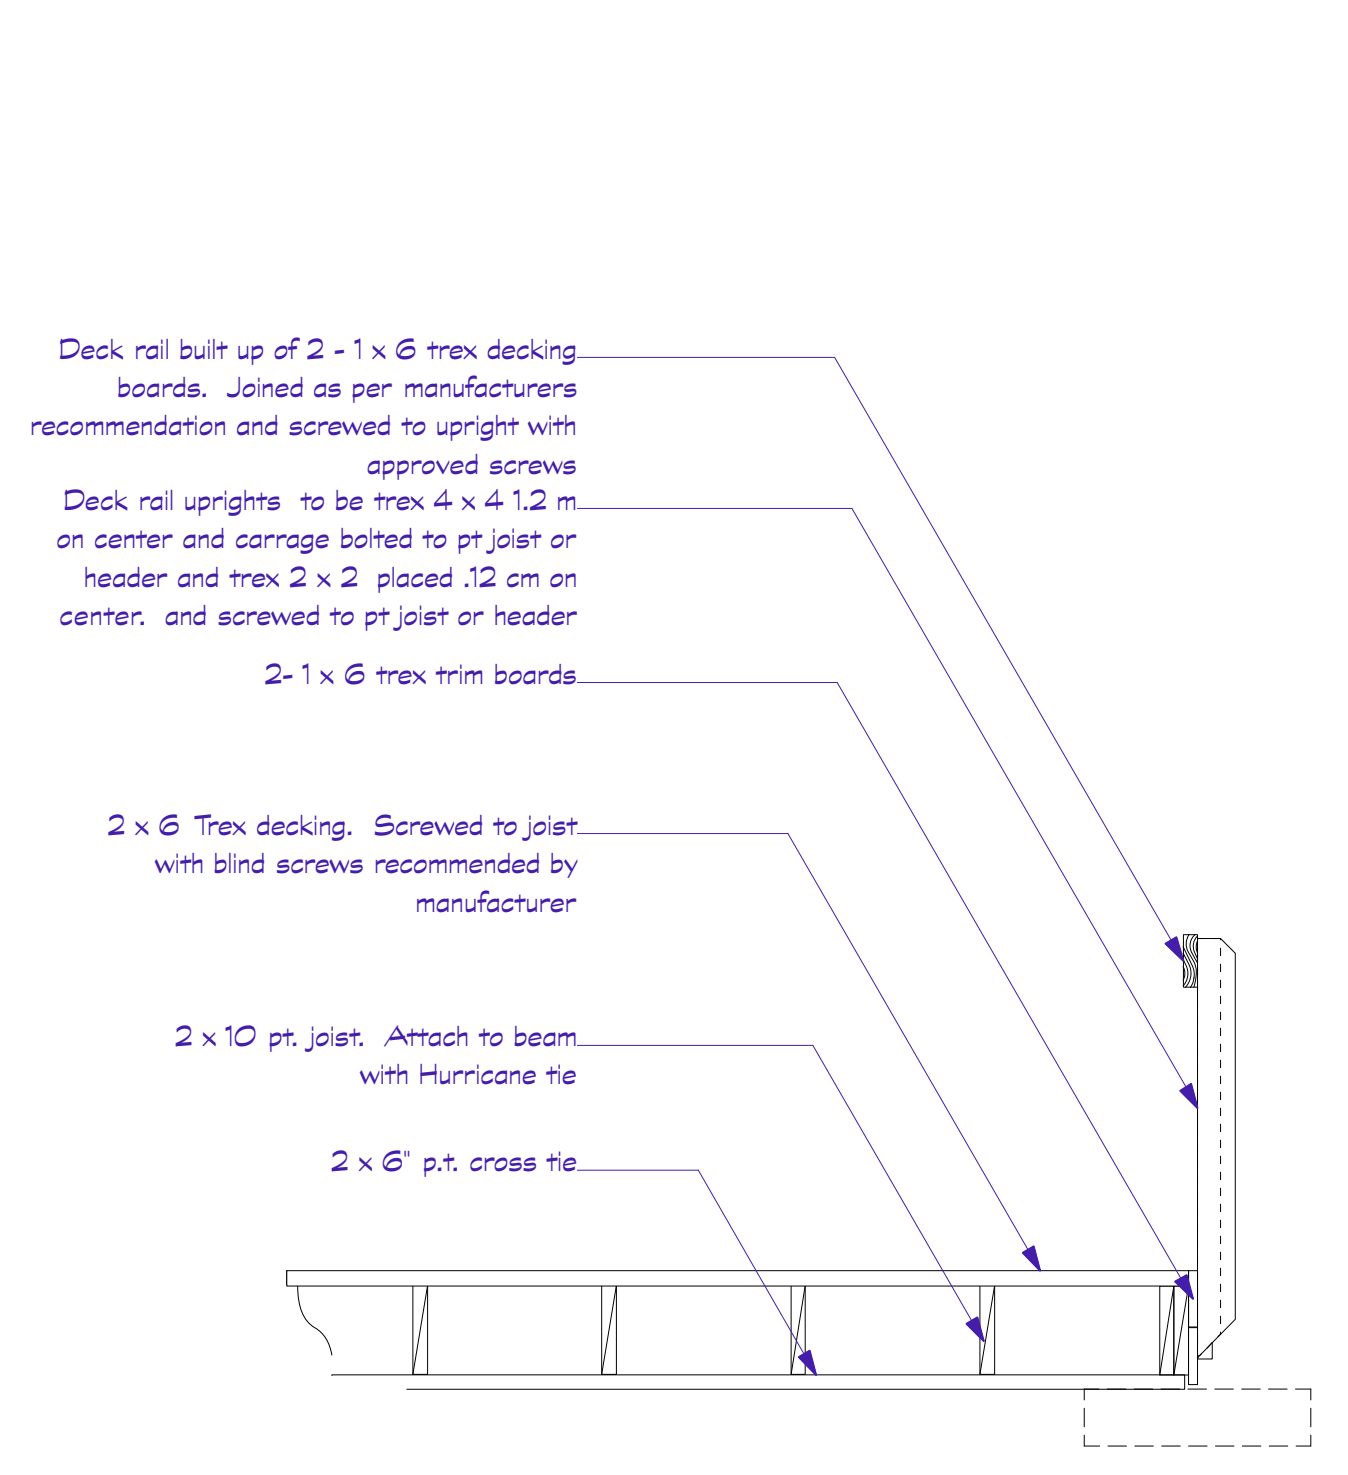


3 Boardwalk Section
Scale: 1:20

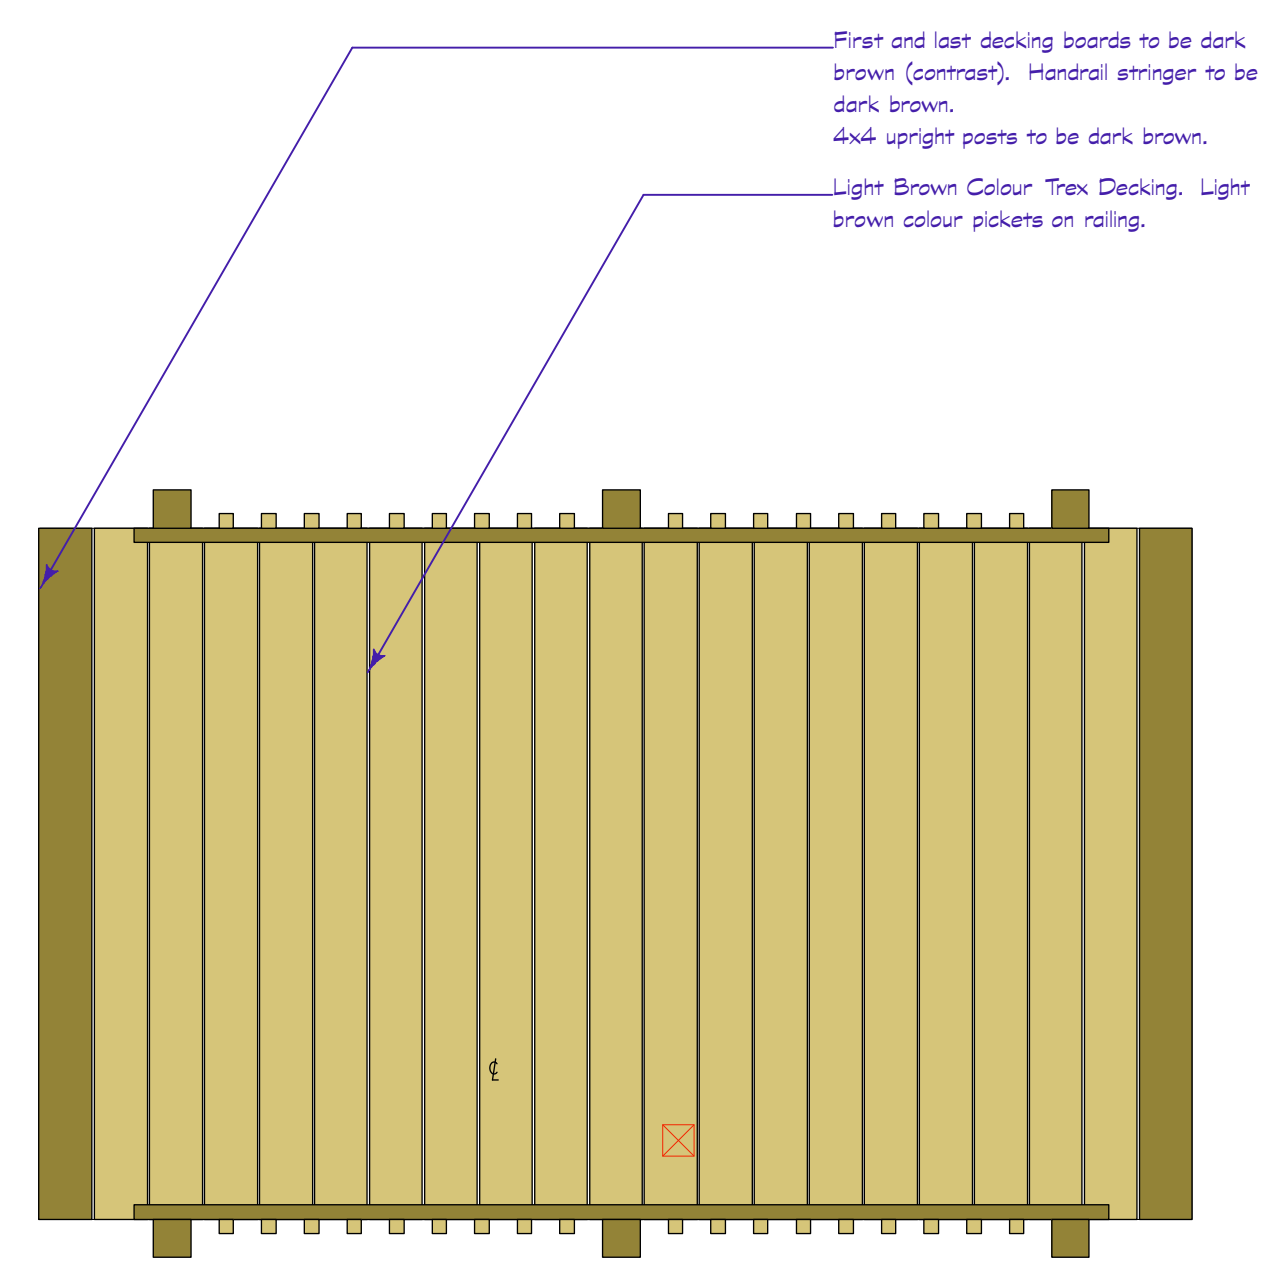

4 Boardwalk Decking plan
Scale: 1:20

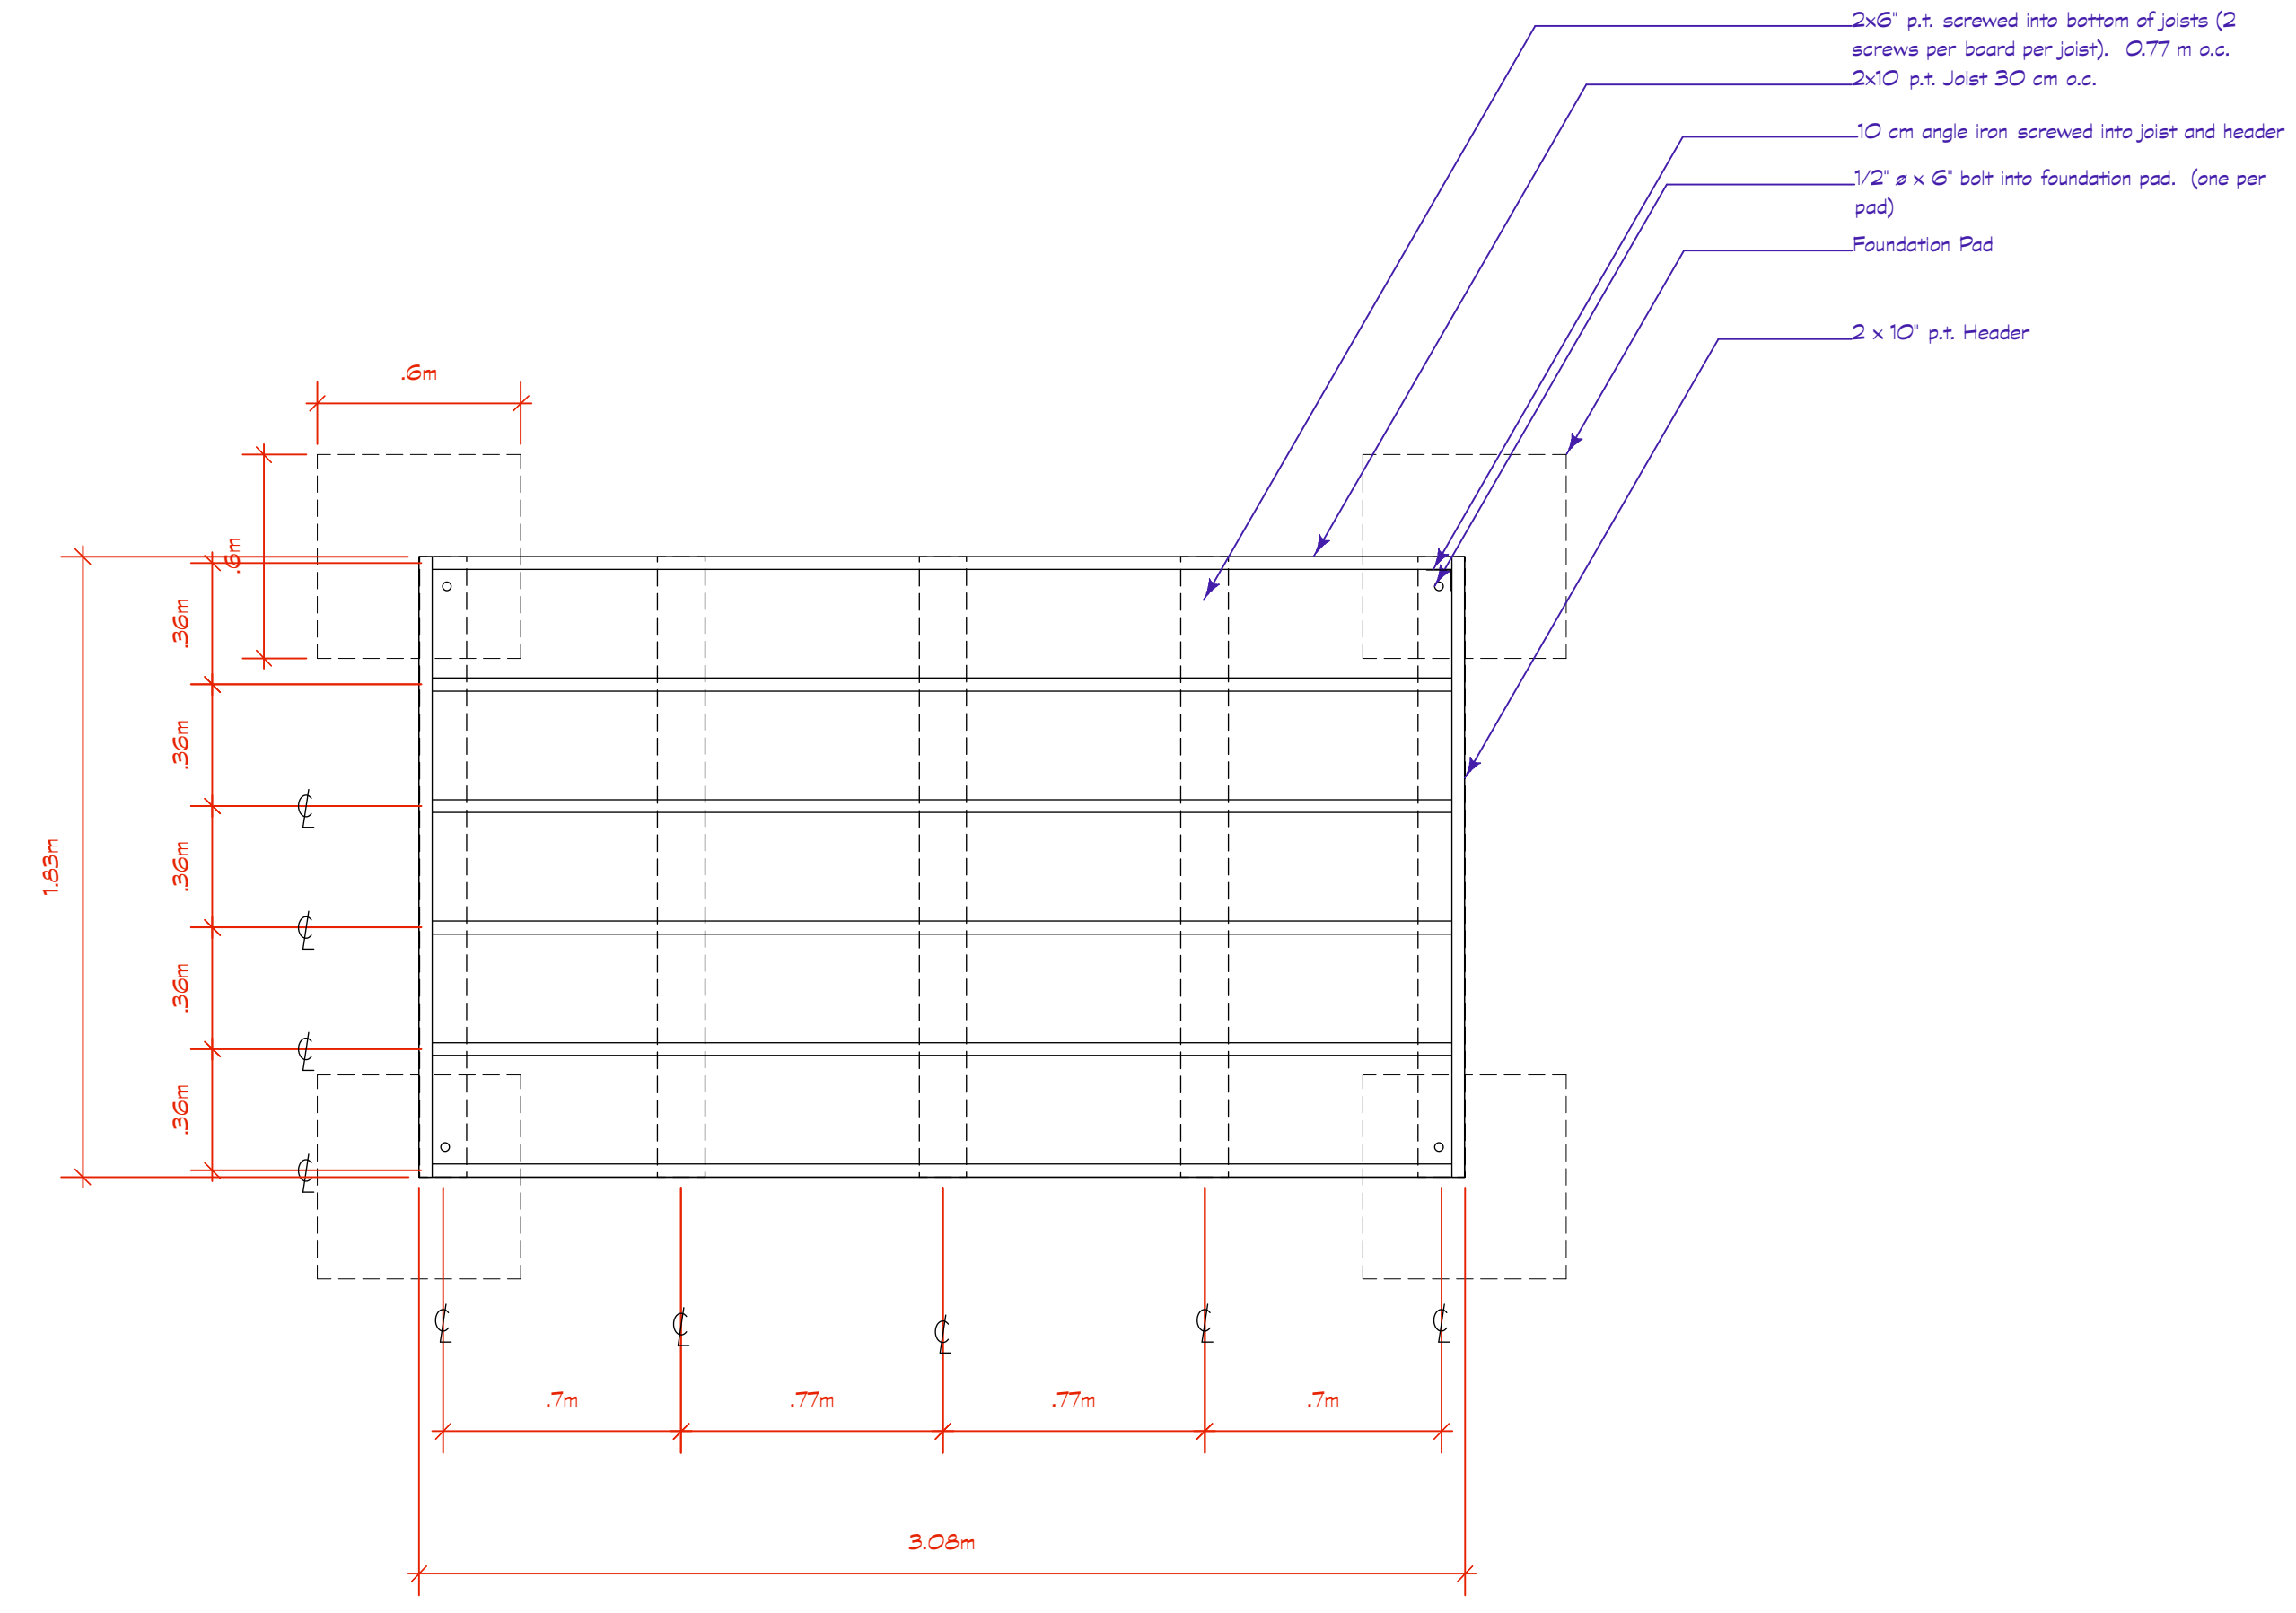

5 Boardwalk framing plan
Scale: 1:20

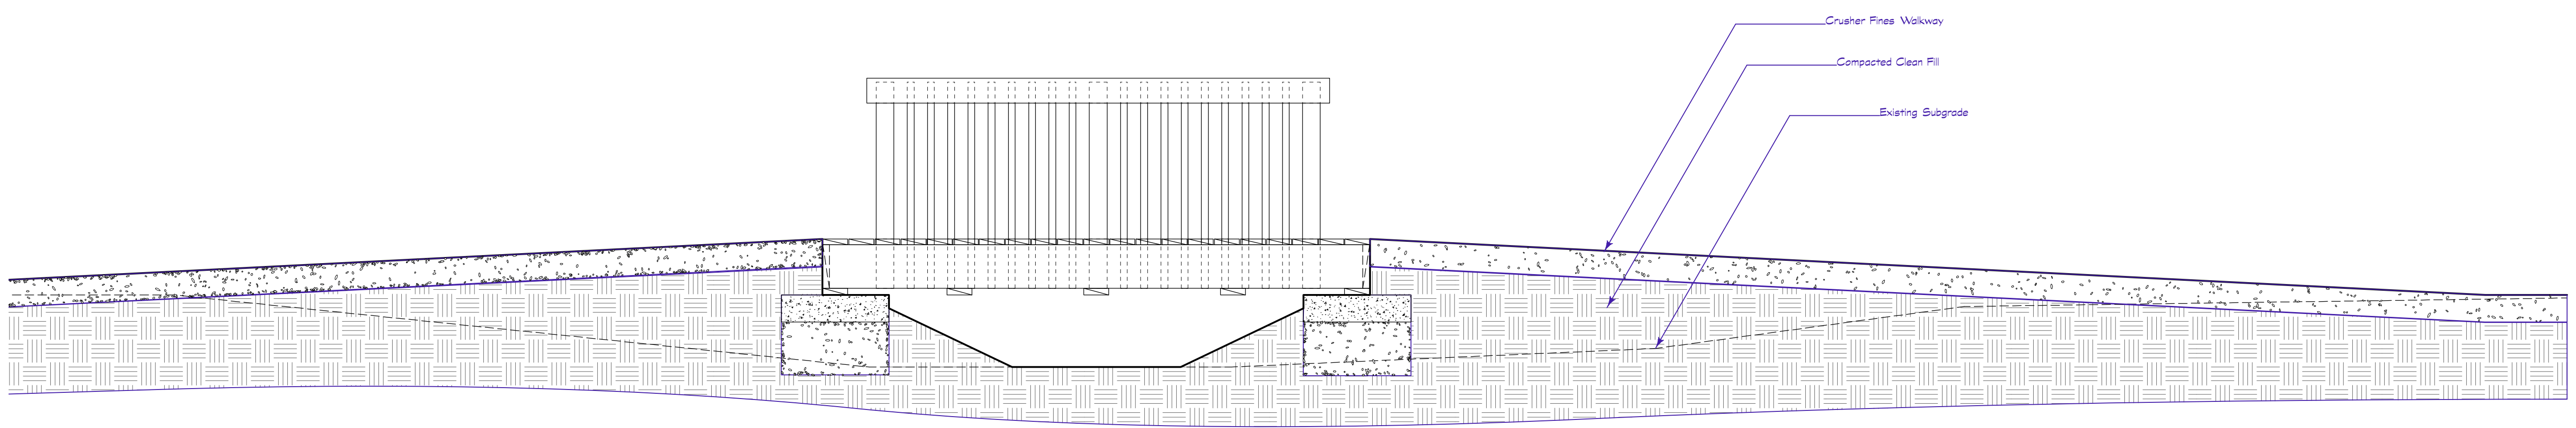

6 Boardwalk / Site Cross Section
Scale: 1:20

- General Notes**
- Contractor is to obtain all necessary permits and approvals prior to beginning construction. Contractor is further to ensure that all work is inspected and/or reviewed by municipal authorities as required by those authorities as part of the permitting / inspecting process.
 - All dimensions are in meters unless otherwise noted.
 - All existing trees, sidewalks, curbs, catch basins, culverts, survey markers, to remain are to be protected during construction. Any damage to them is to be made good by the Contractor. Maintain positive drainage into all catch basins and curb inlets.
 - Contractor is to limit operations to the area within the area of work shown on the drawing. Should areas outside of this limit be damaged during the course of construction, Contractor is to make good the damage at his own expense.
 - Contractor is to obtain location of all utilities prior to construction. If using power equipment to excavate contractor must notify Hydro and Gas and telephone utilities and take steps to avoid damaging their installations.
 - Contractor is to verify dimensions and grade information prior to beginning construction. Contractor is to report any discrepancies to the contract administrator immediately.
 - Screws for Trex decking to be blind finish screws as recommended by manufacturer and approved for use with the pressure treated wood used for the substructure.
 - All pressure treated timber to be CSA 80 pine or spruce.
 - Dimensions are metric. Lumber sizing is imperial, eg 2x2 refers to lumber of 2" x 2" rough size.
 - All connectors to be galvanized and manufacturer approved for use on the products specified.

- This drawing shall not be used for construction unless signed and sealed by Landscape Architect.
- Variations and modifications to the work shown will not be allowed without prior written consent of Landscape Architect.
- Drawing and Specifications, as instruments of service, are the property of the Landscape Architect. The copyright is reserved in the name of the Landscape Architect. No reproduction may be made without the prior written consent of the Landscape Architect.
- Contractors/bidders are hereby granted a limited licence to reproduce these drawings for the purposes of bidding. Such reproductions are not to be used for construction.

A	10/1/08	For Bid Opportunity
NO.	DATE	ISSUE NOTES

CONSULTANT	
PROJECT TITLE	Bois des Esprits
DRAWING TITLE	Boardwalk and Culvert Details