


STRUCTURAL REINFORCING OF EXISTING STRUCTURAL MEMBERS EXISTING PARTIAL ROOF FRAMING PLAN

SCALE: 1/16"=1'-0"

NOTES:
 * THREE ANGLE CLEATS L3x2x5/16" CONNECTIONS FOR PURLINS C8x11.5 AT THREE AXES NEED TO HAVE ADDITIONAL WELD AT ANGLE BACK.

AECOM STRUCTURAL ENGINEER TO BE PRESENT WHEN ADDITIONAL STRUCTURAL WELDING IS BEING APPLIED.

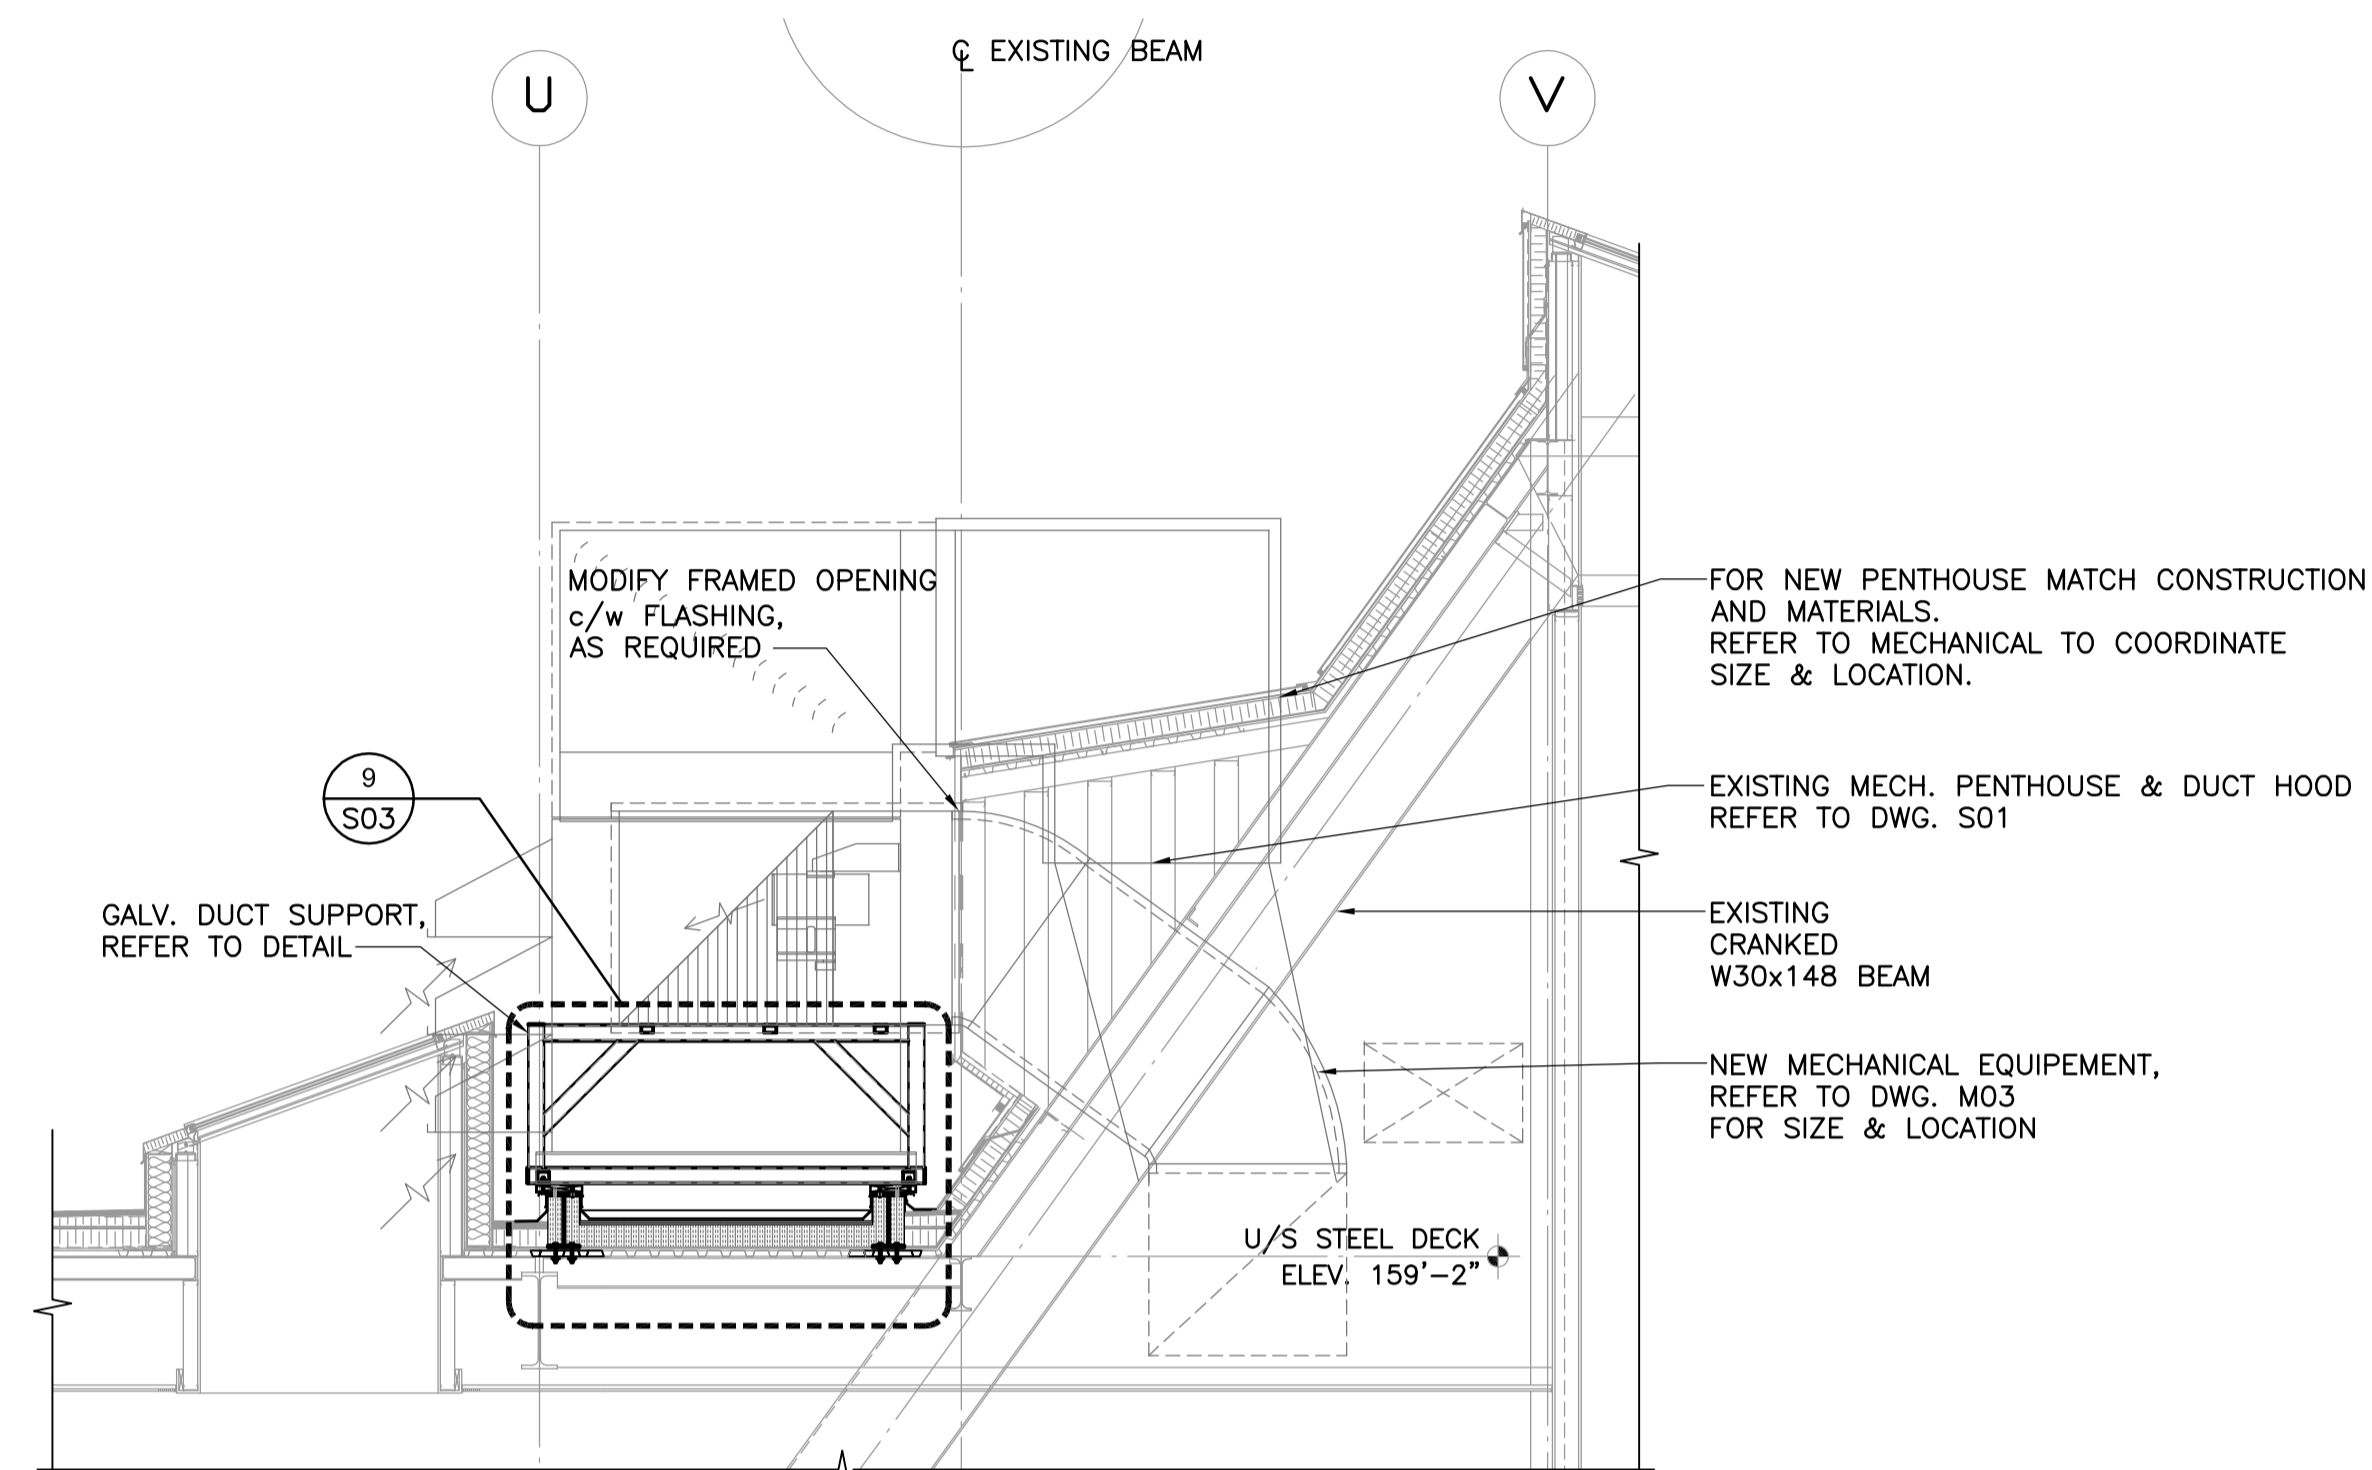


A SECTION

S01 SCALE: 1/4"=1'-0"

NOTE:
 REMOVE EXISTING DUCT WORK AS REQUIRED, REFER TO MECH.



5 EXISTING CHANNEL
 S02 NTS

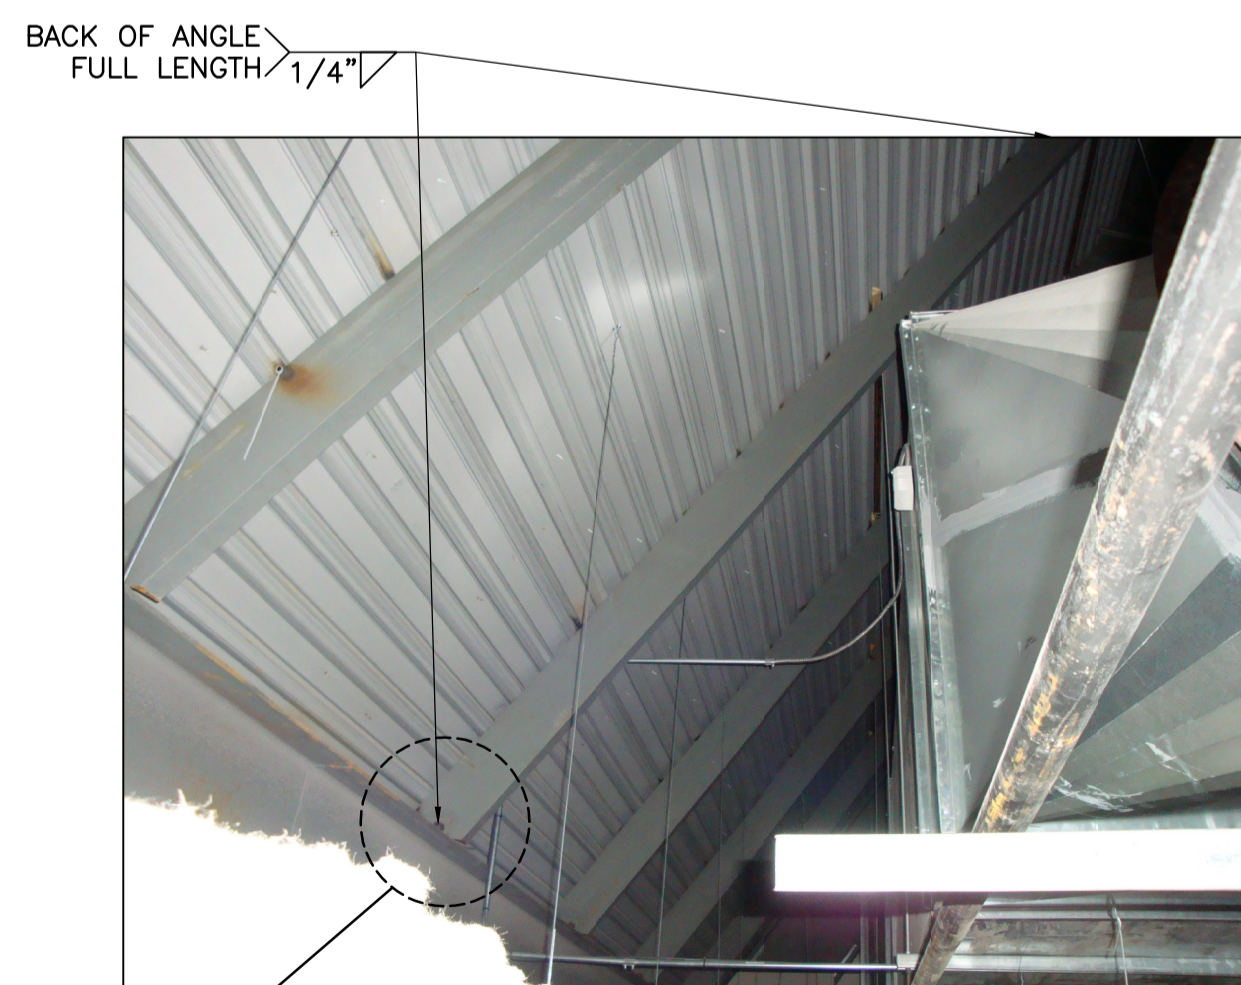

6 EXISTING CHANNEL
 S02 NTS



7 EXISTING CHANNEL
 S02 NTS

00	ISSUED FOR TENDER	KK	2009.04.15
NO.	REVISION/DESCRIPTION	BY	DATE
SEALS			

AECOM

DRAWN BY	KK	CHECKED BY	MK	APPROVED	MK
DATE	2009.04.15	USER APPROVAL			

Winnipeg CITY OF WINNIPEG
 PLANNING, PROPERTY AND DEVELOPMENT DEPARTMENT
 CIVIC ACCOMMODATIONS DIVISION
 300 - 65 GARRY ST. R3C 4K4

PROJECT
MILLENNIUM LIBRARY
 NOISE ABATEMENT
 PHASE 1 - BID OPP. NO. 182-2009
 251 DONALD STREET, WINNIPEG, MANITOBA

SHEET TITLE
EXISTING PARTIAL ROOF FRAMING PLAN SECTION & DETAILS

SCALE	PROJECT NO.	SHEET NO.
AS SHOWN	2007-003	S02