

FILE NAME:


DATE:


DESCRIPTION:


PROJECT No:

ADDRESS:


NOTES :

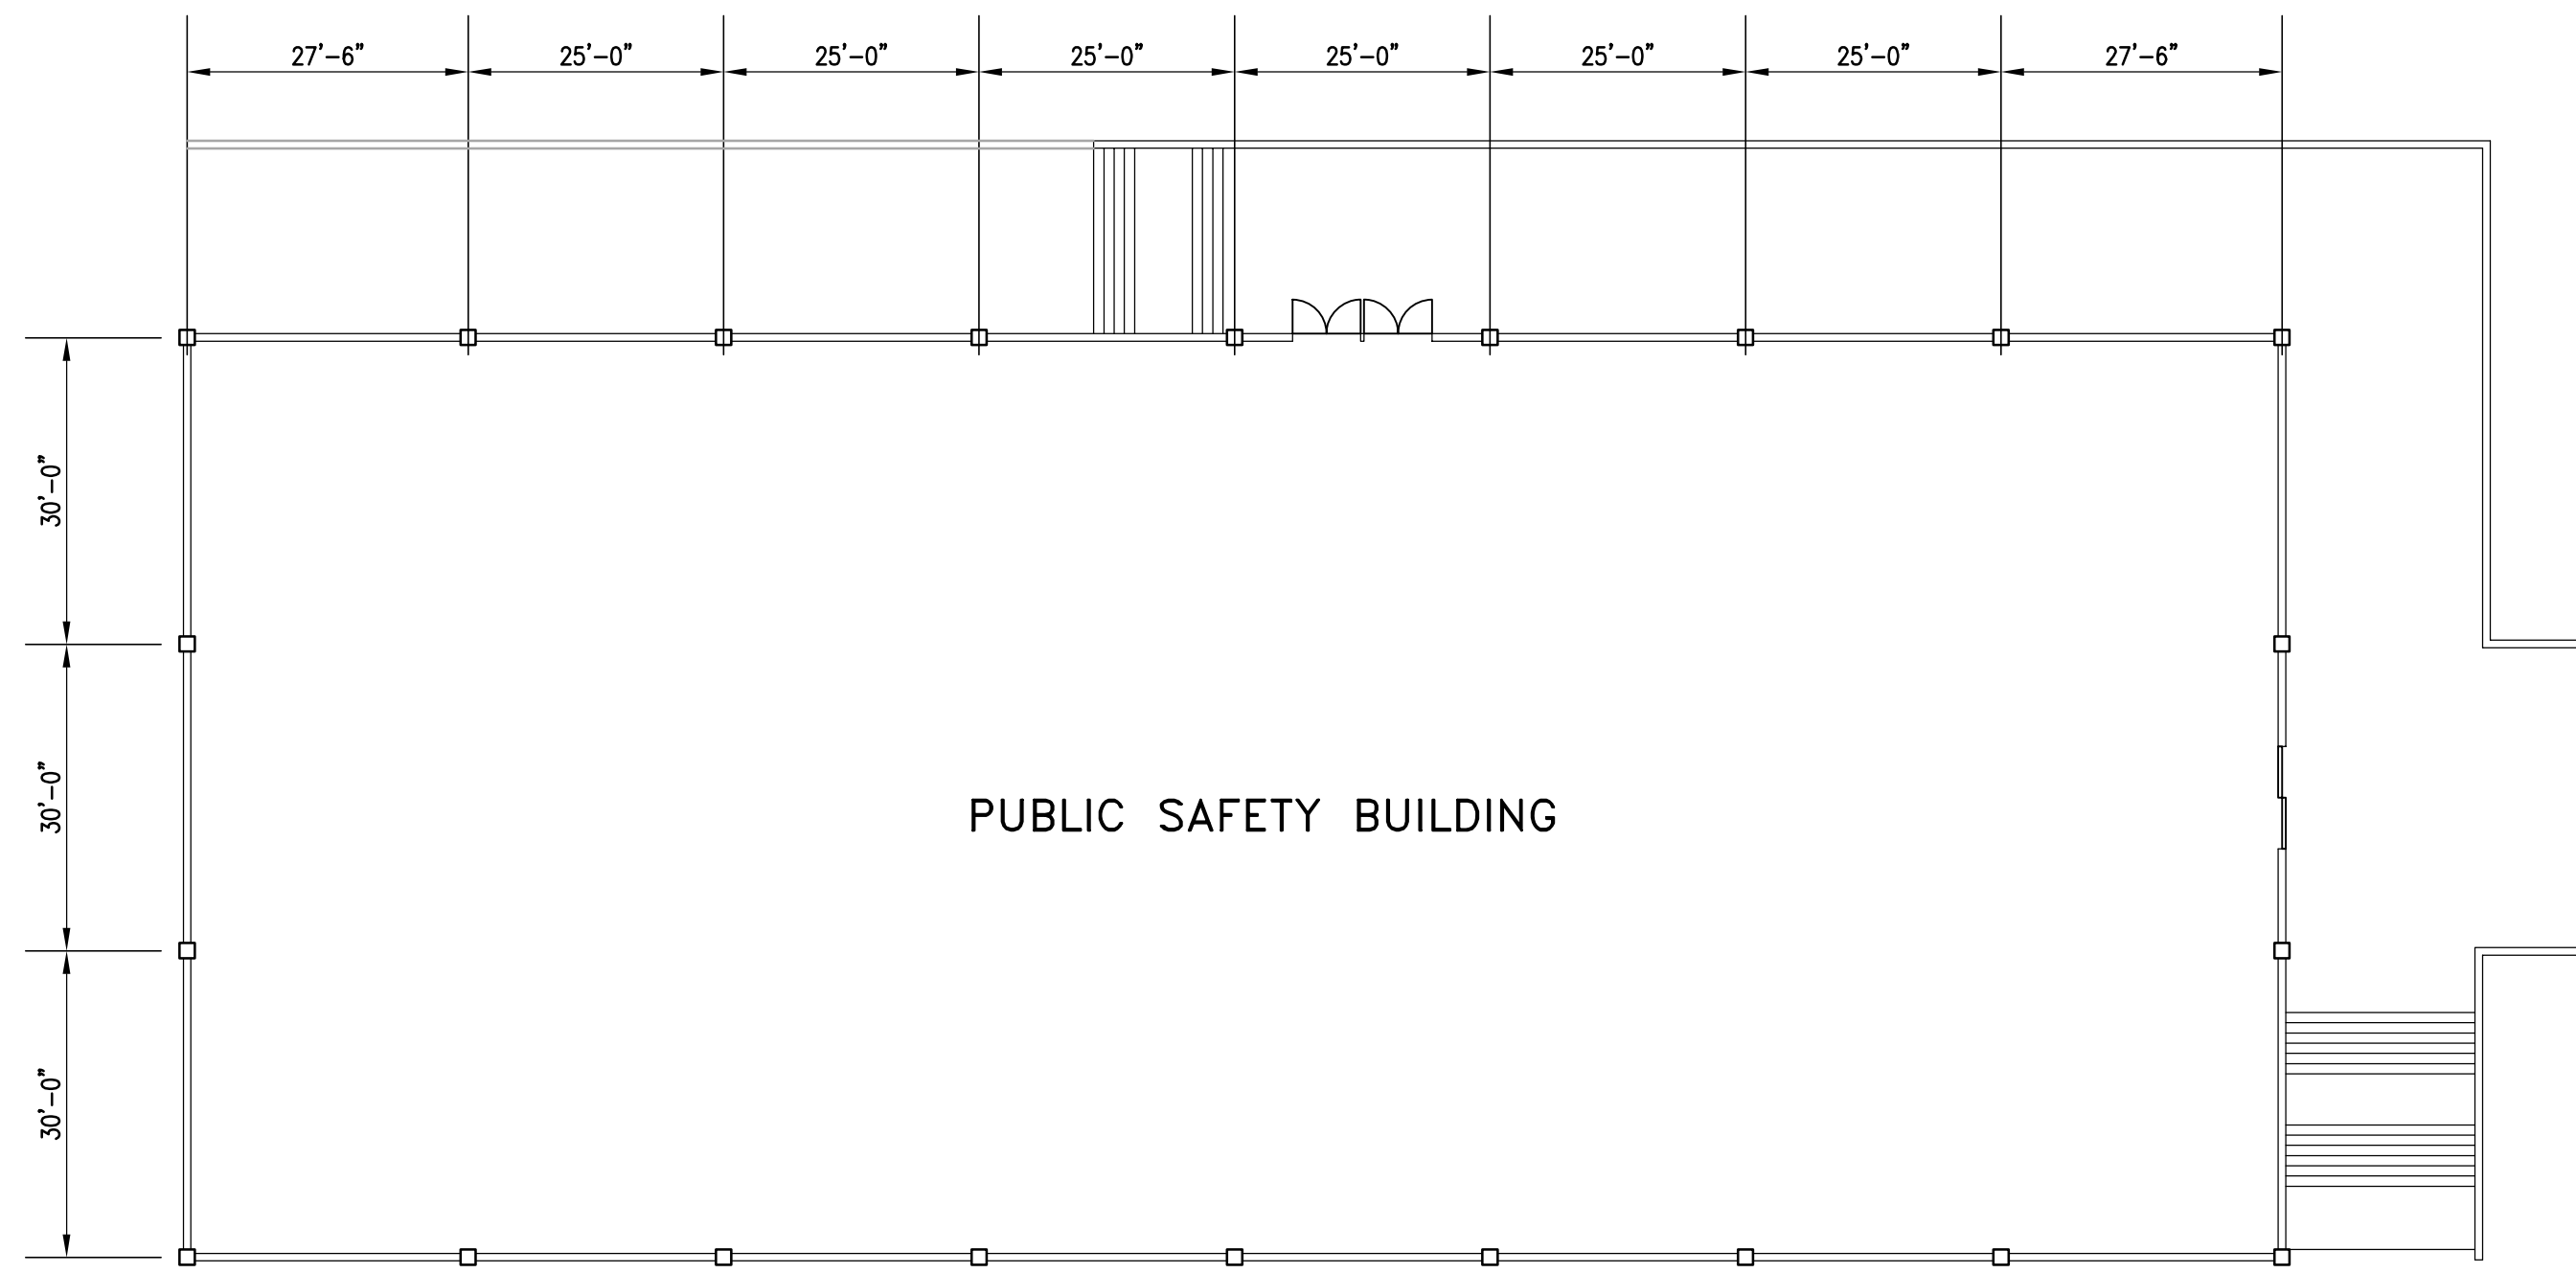

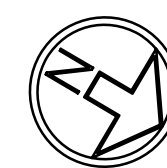
 **BUILDING PLAN**
1/16" = 1'-0"

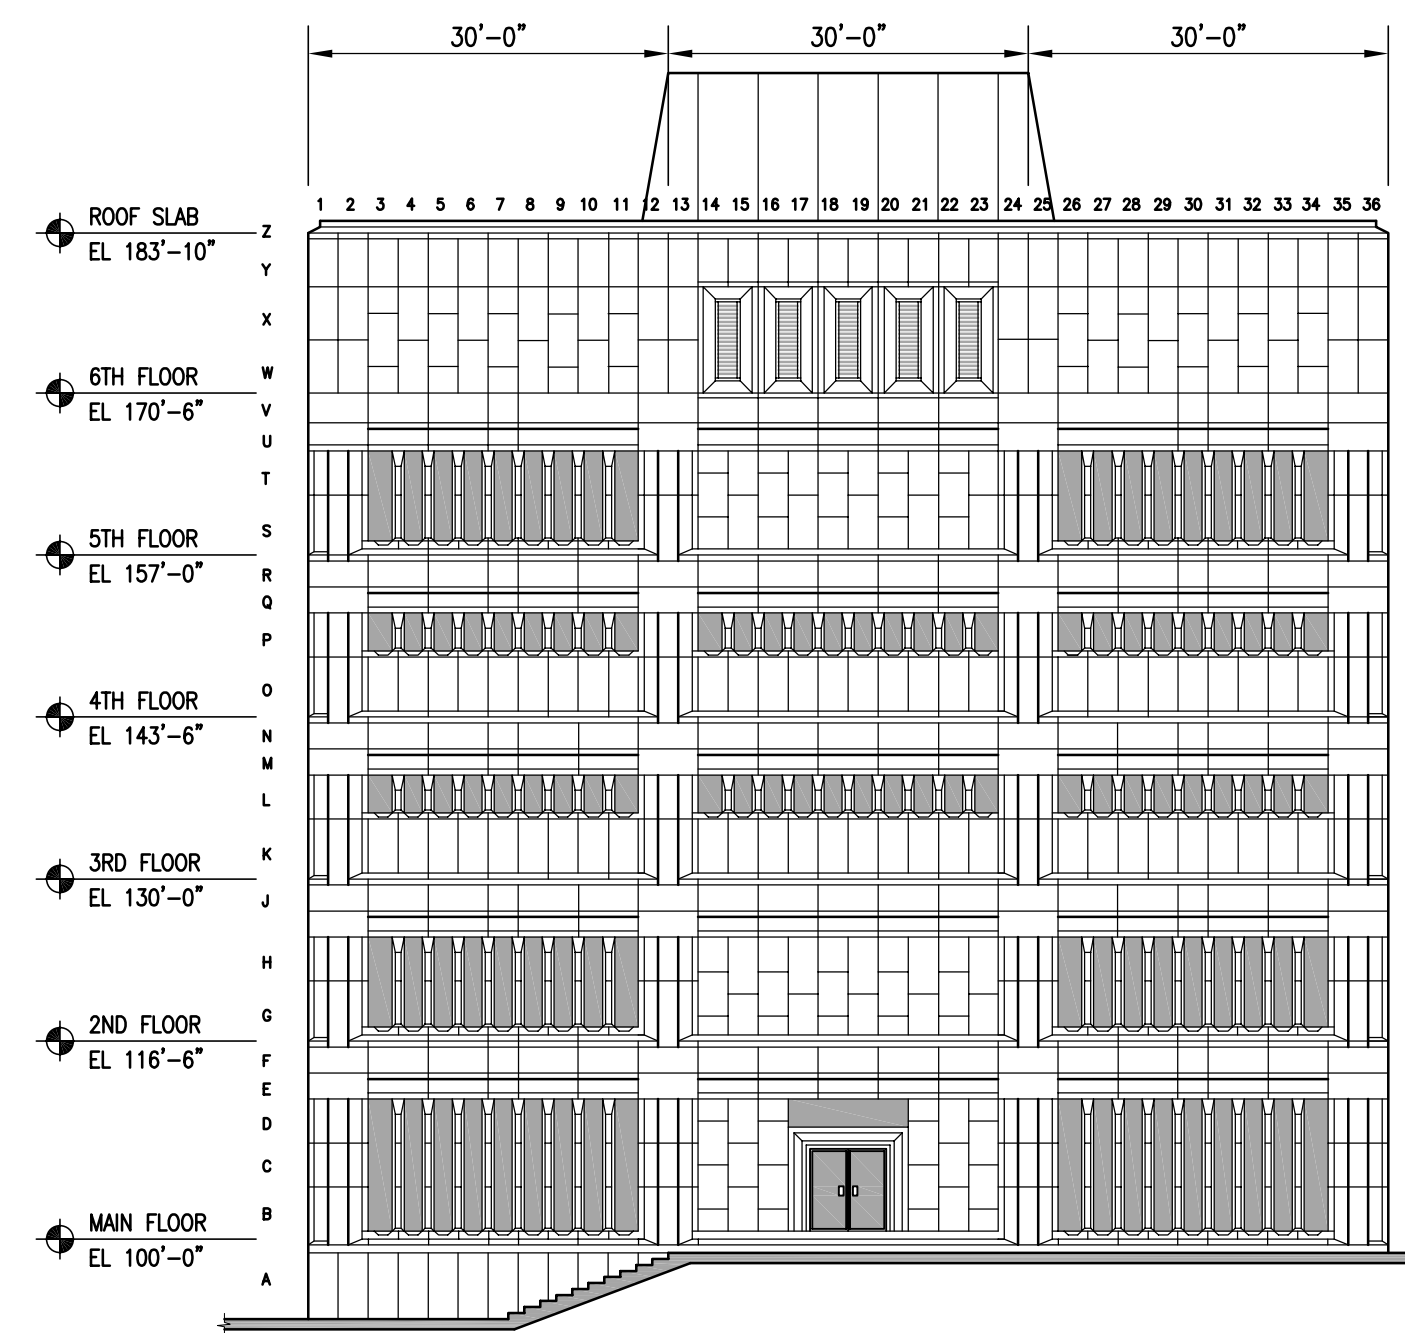


NORTH ELEVATION
1/16" = 1'-0"

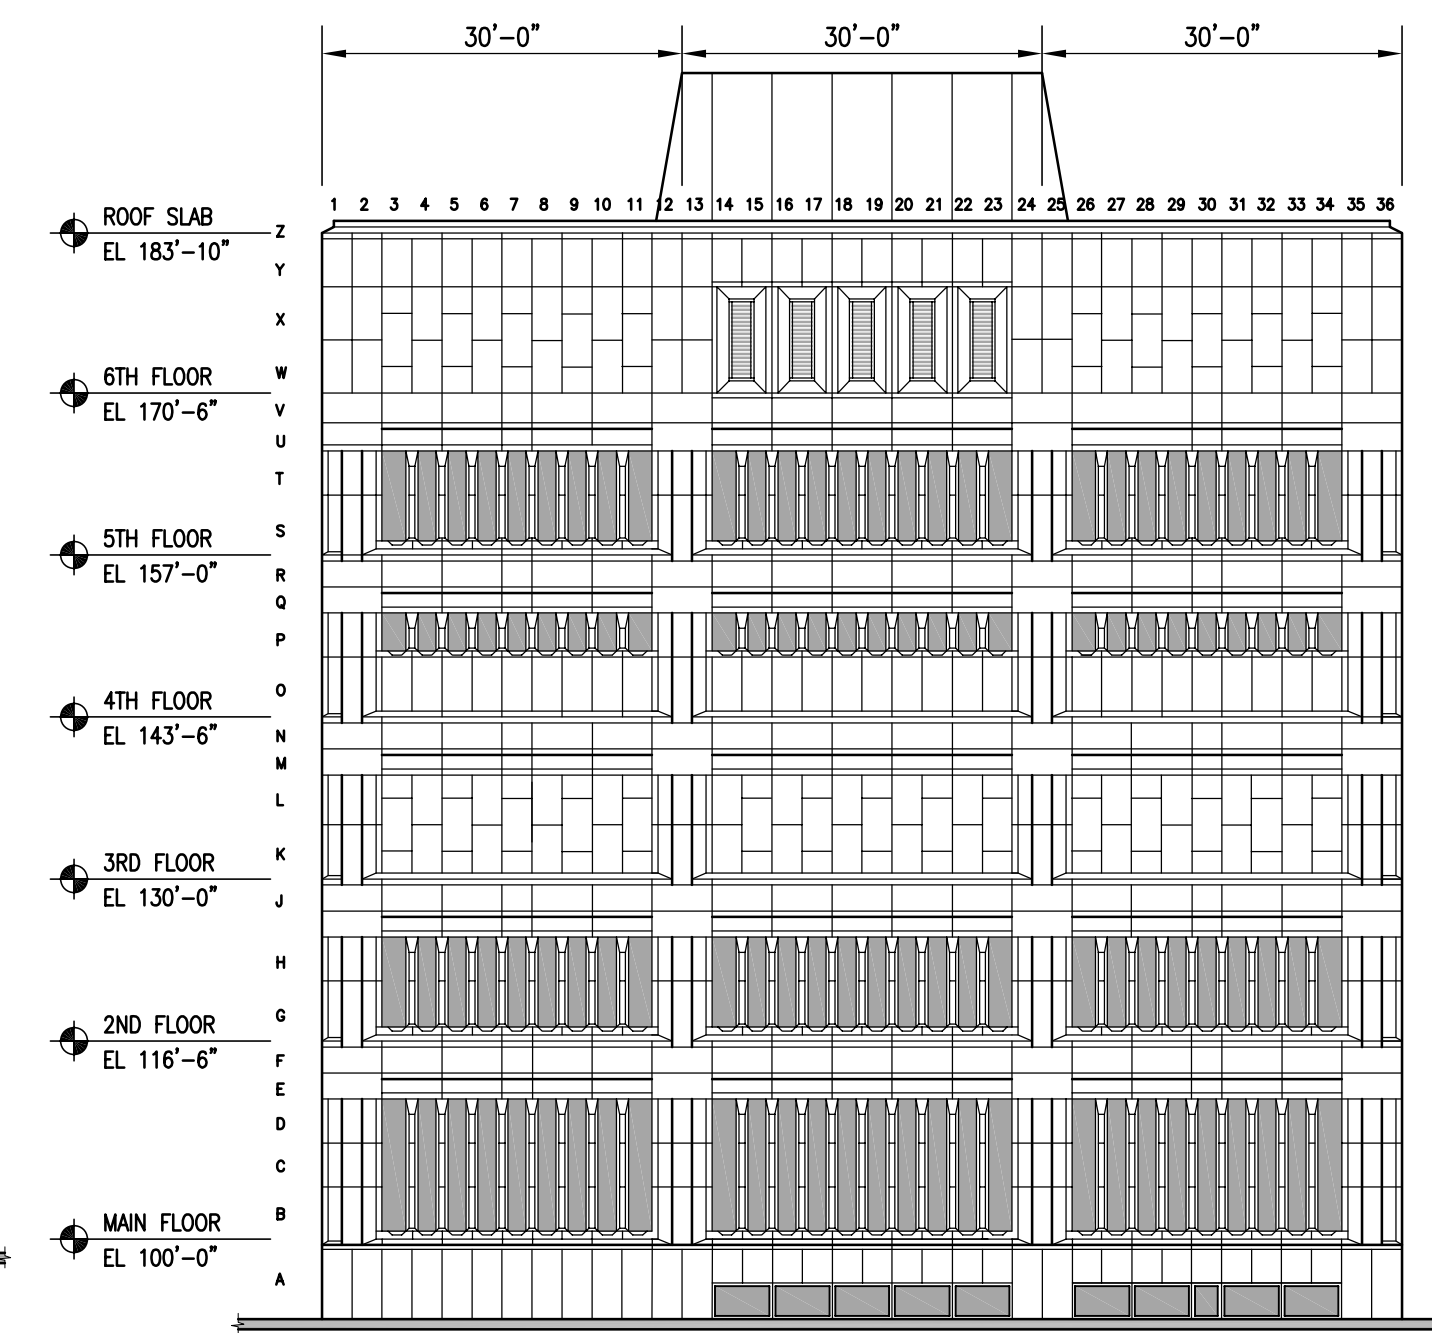

SOUTH ELEVATION
1/16" = 1'-0"

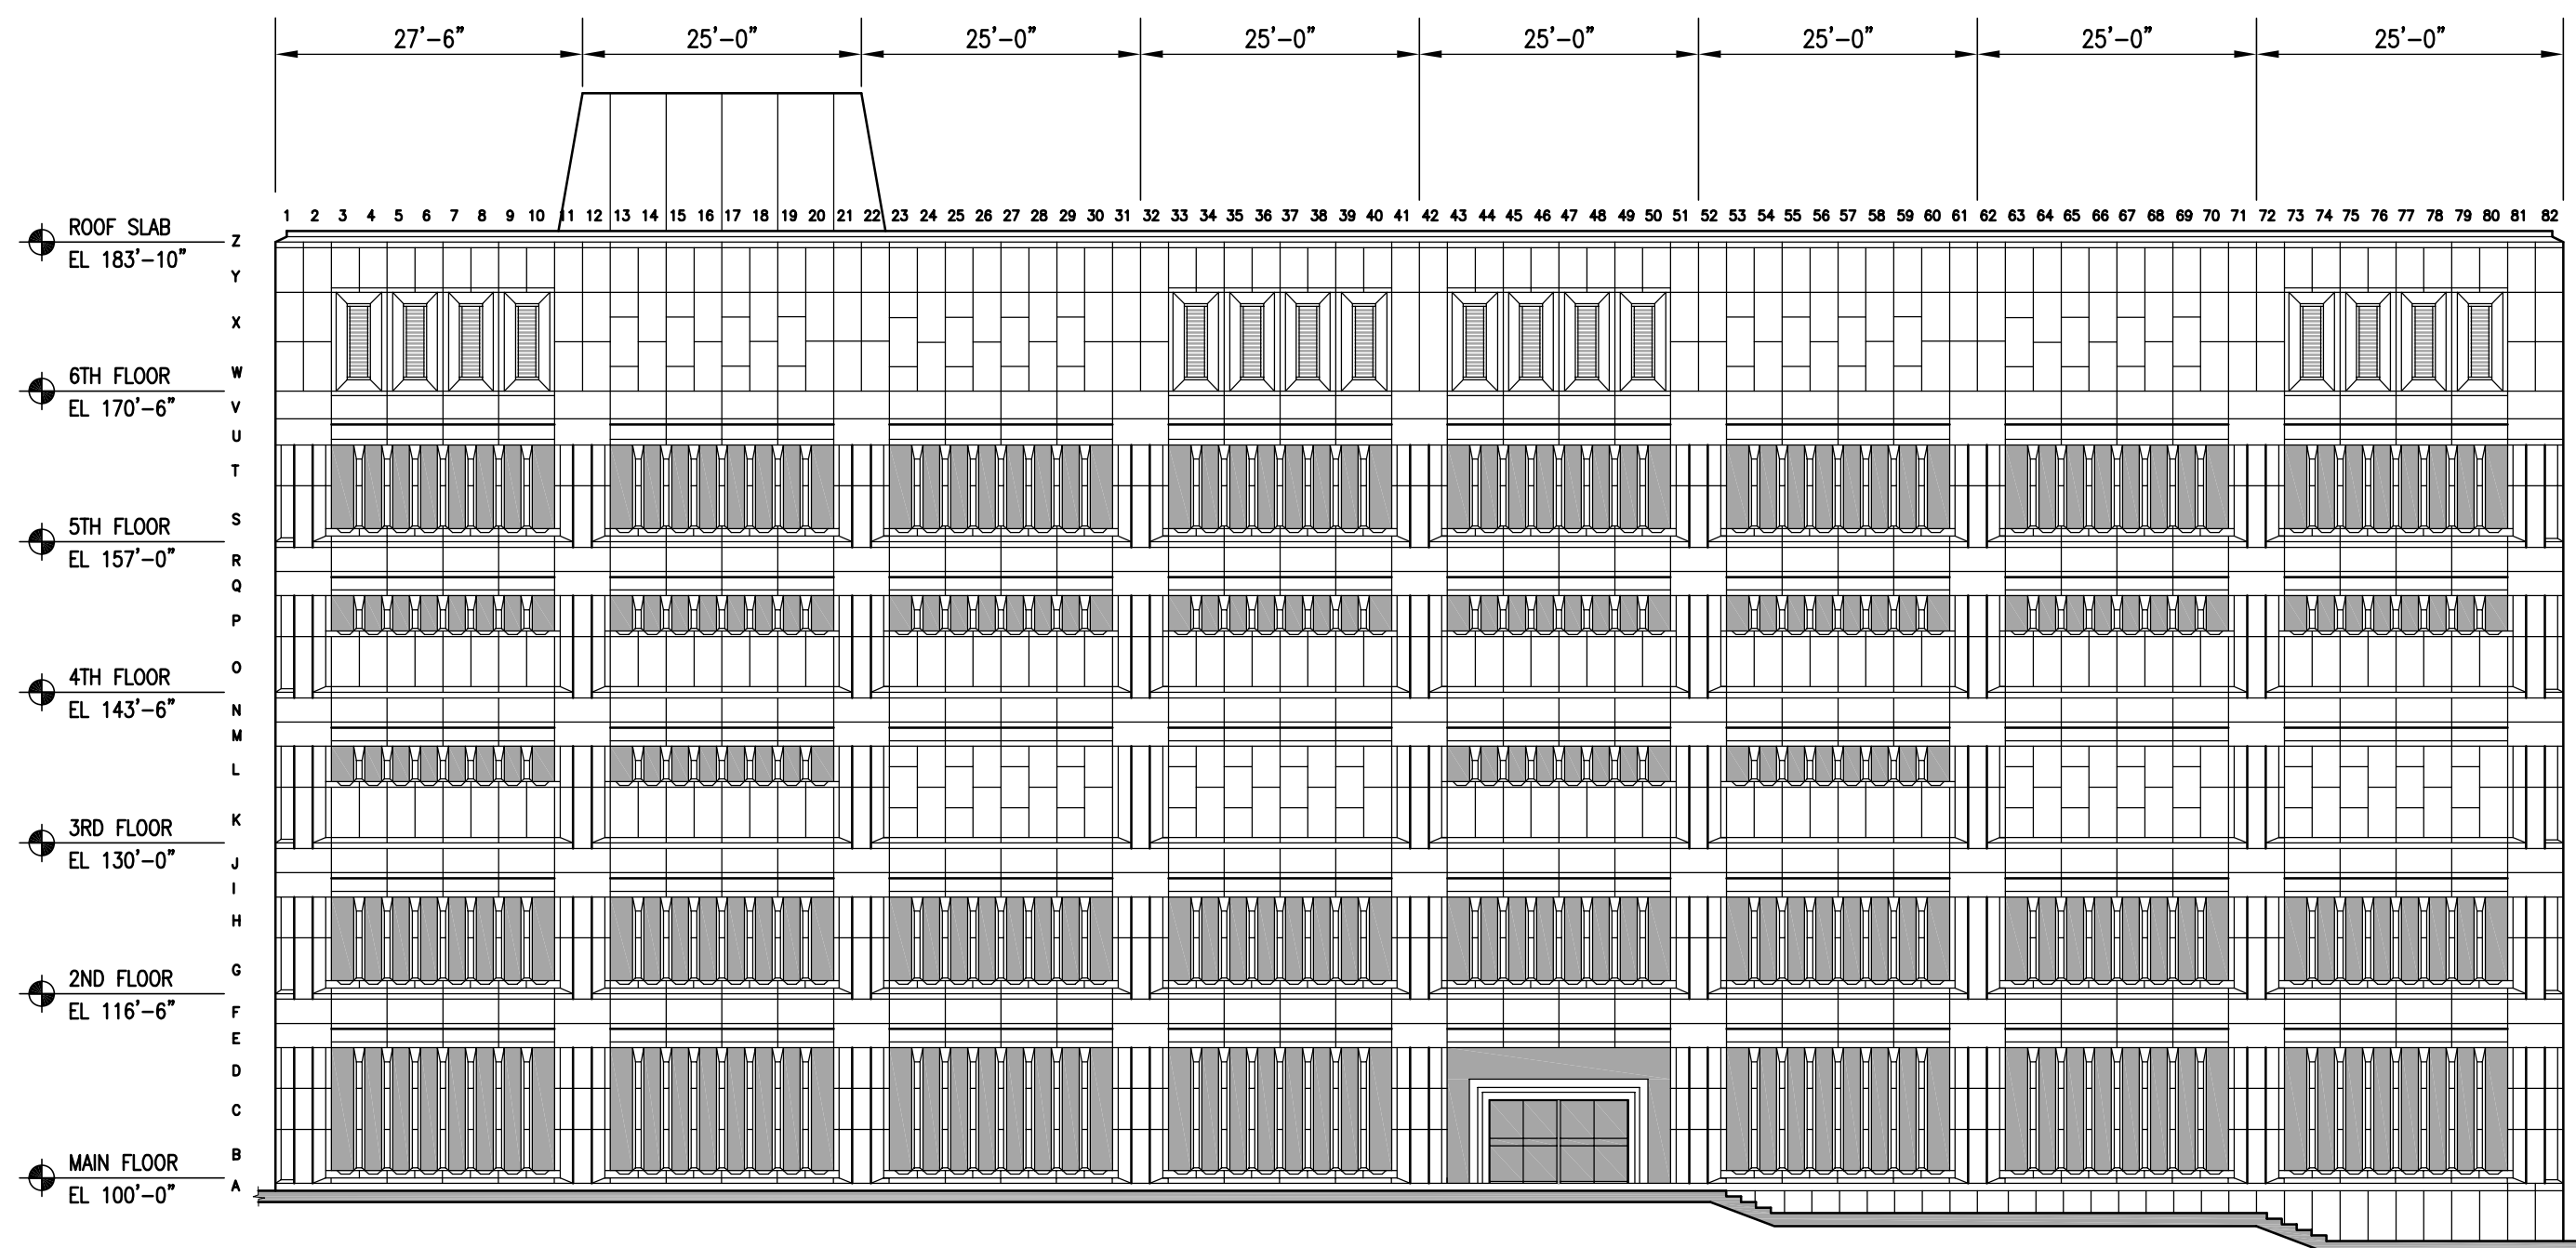

WEST ELEVATION
1/16" = 1'-0"

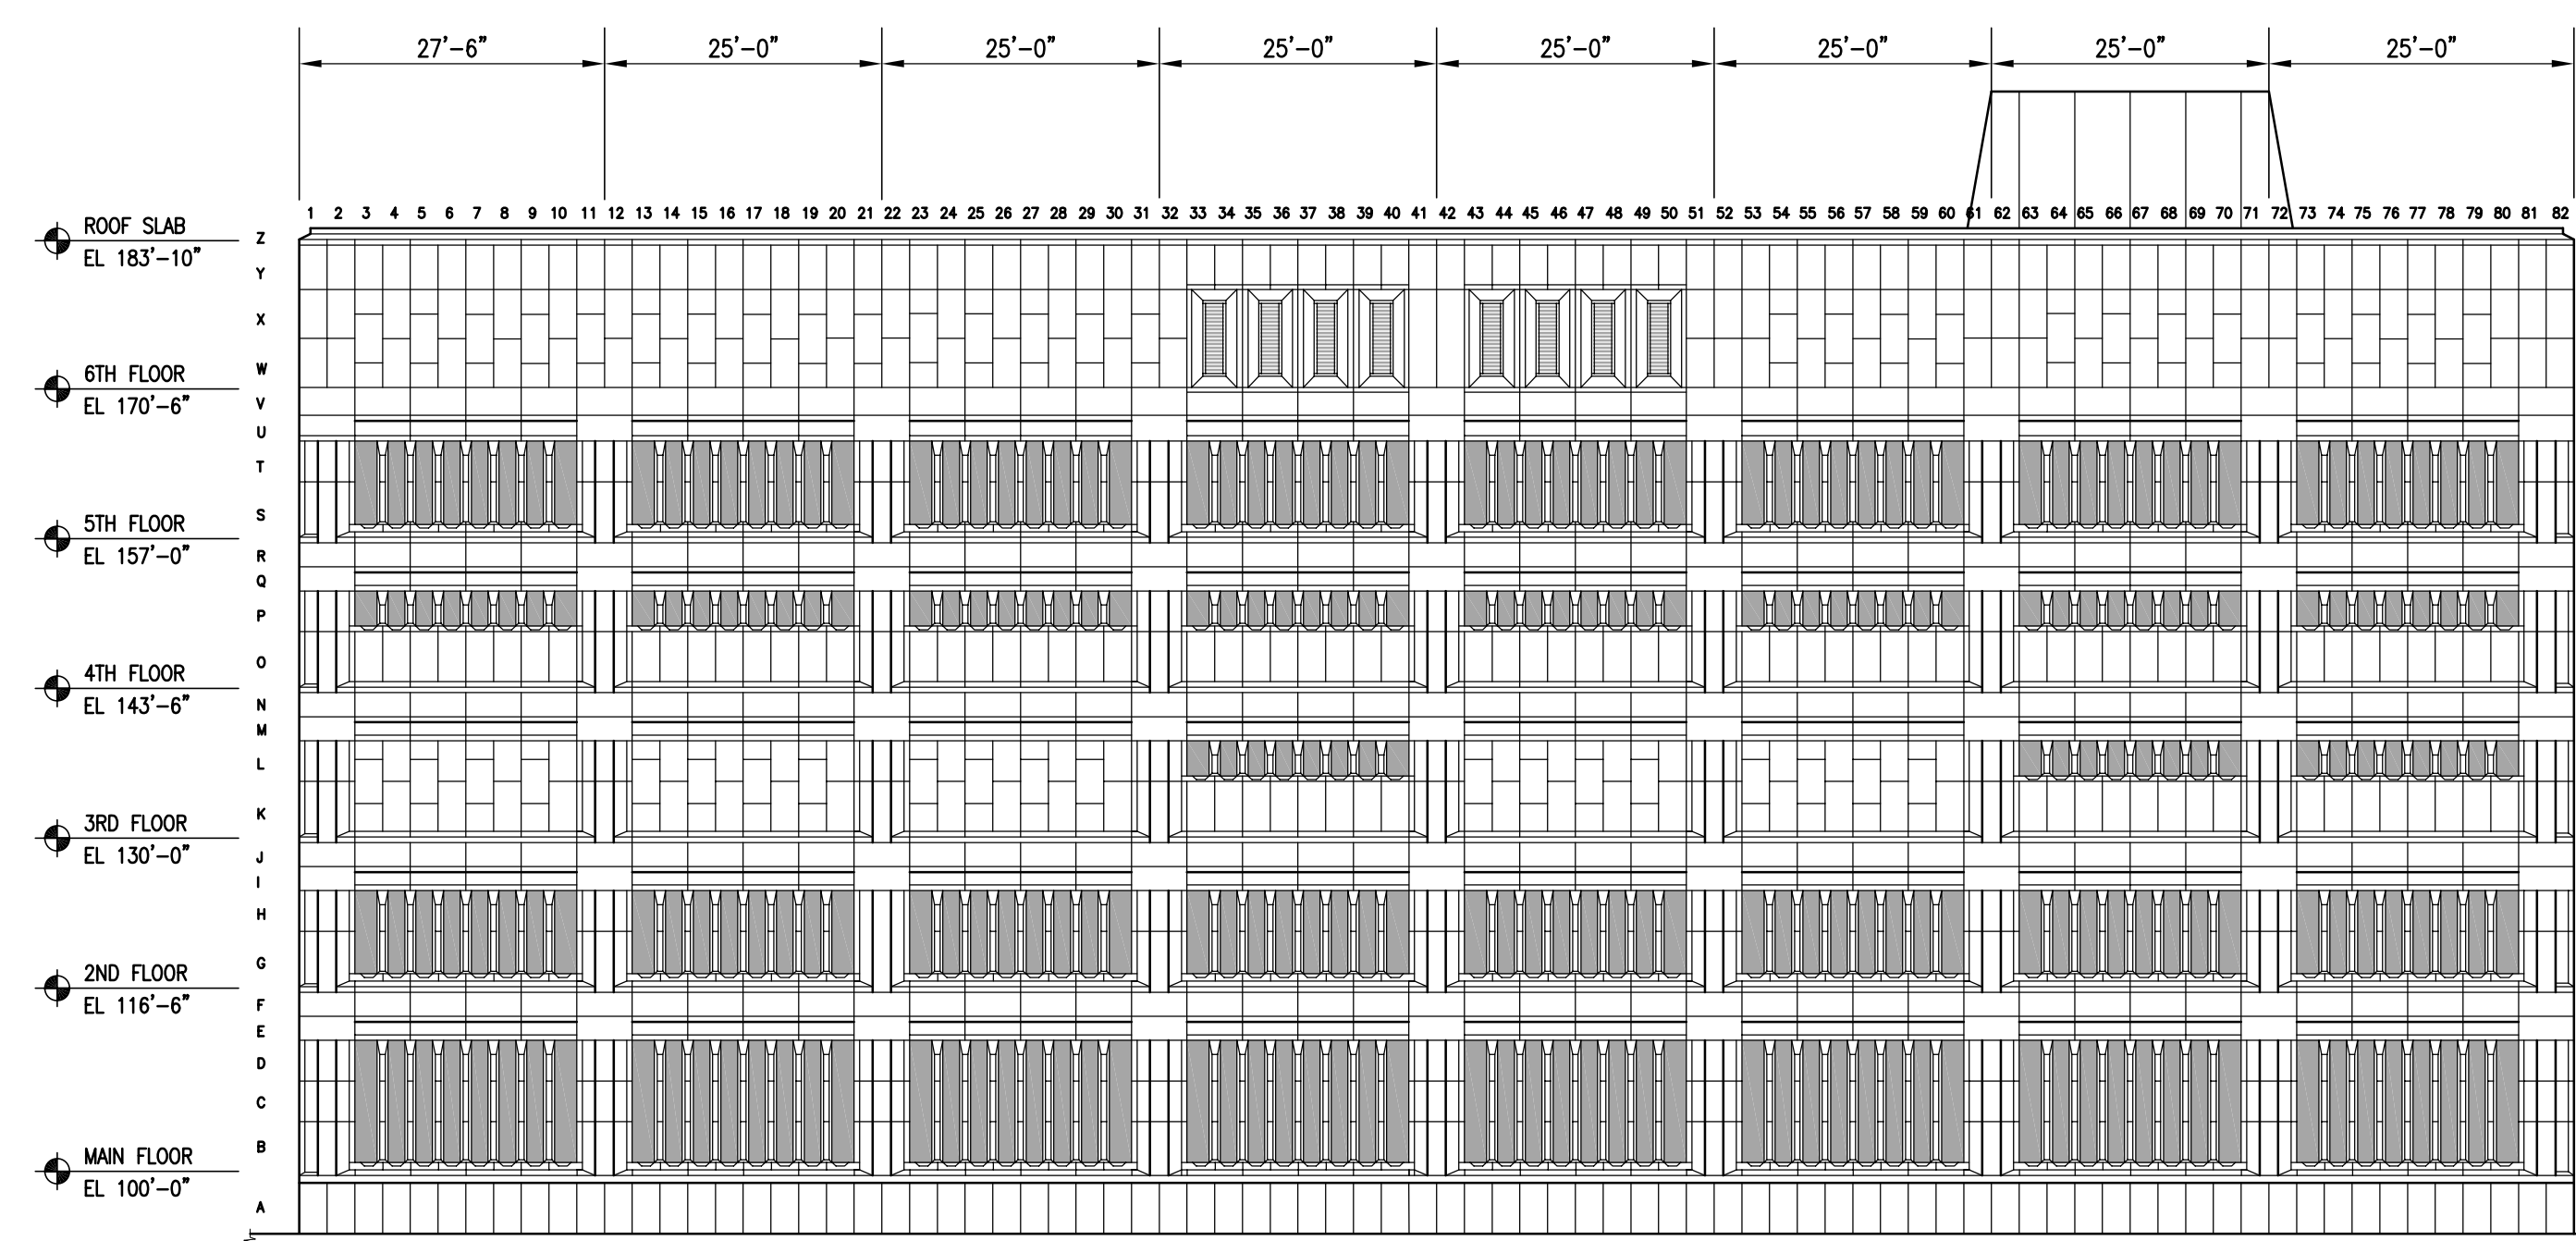


EAST ELEVATION
1/16" = 1'-0"

300-275 Carlton Street
Winnipeg, Manitoba R3C 5R6
T 204. 943. 7501
F 204. 943. 7507
2009-0276



NO.	REVISION/DESCRIPTION	BY	DATE
SEALS			

DRAWN BY	CL	CHECKED BY	APPROVED
DATE	2009.03.26	USER APPROVAL	

 **CITY OF WINNIPEG**
PLANNING, PROPERTY &
DEVELOPMENT DEPARTMENT
CIVIC ACCOMMODATIONS DIVISION
300 - 65 GARRY ST. R3C 4K4

PROJECT
PUBLIC SAFETY BUILDING
151 PRINCESS STREET
2009 CLADDING STABILIZATION
WINNIPEG, MANITOBA

SHEET TITLE
PLAN VIEW & ELEVATION

PRELIMINARY
Not To Be Used
For Construction

SCALE	PROJECT NO.	SHEET NO.
AS NOTED	2009-0276	SK-1

DRAWING SHEET SIZE: 24x36 PLOT 1:1