



# STRUCTURAL STEEL FRAMING PLAN

SCALE: 3/8" = 1'-0"

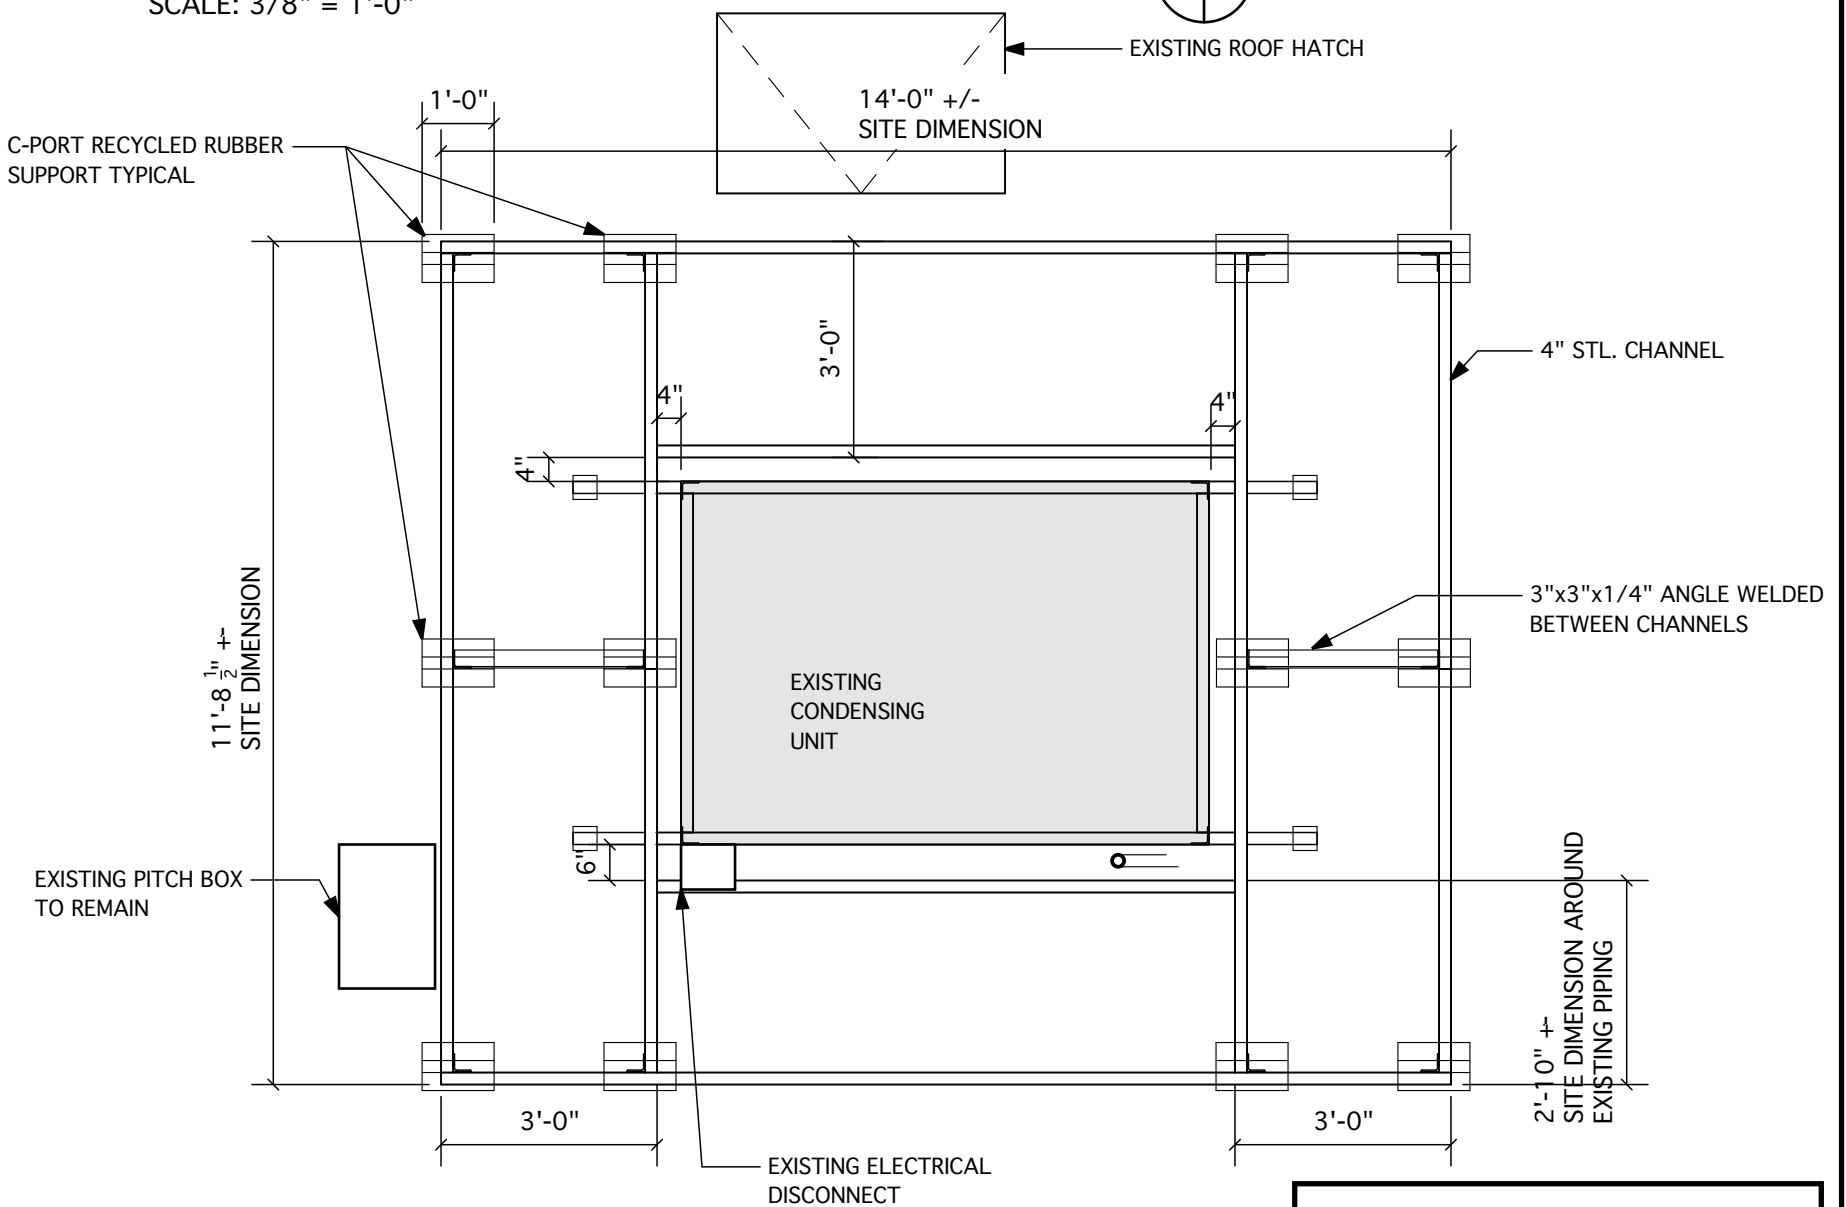

# STRUCTURAL STEEL FRAMING PLAN

SCALE: 3/8" = 1'-0"

 

**PANAM POOL**  
25 Poseiden Bay  
Winnipeg, Mb.

**GC Engineering Ltd.**

675 Elm Street  
Winnipeg MB R3M 3N8  
ph (204) 793-3948 fax (204) 487-4616  
email calgray@mts.net



**DRAWN BY:** M

**DATE:** March, 2009

**DRAWING #** S-7