




EXISTING GARAGE PLAN
1:50

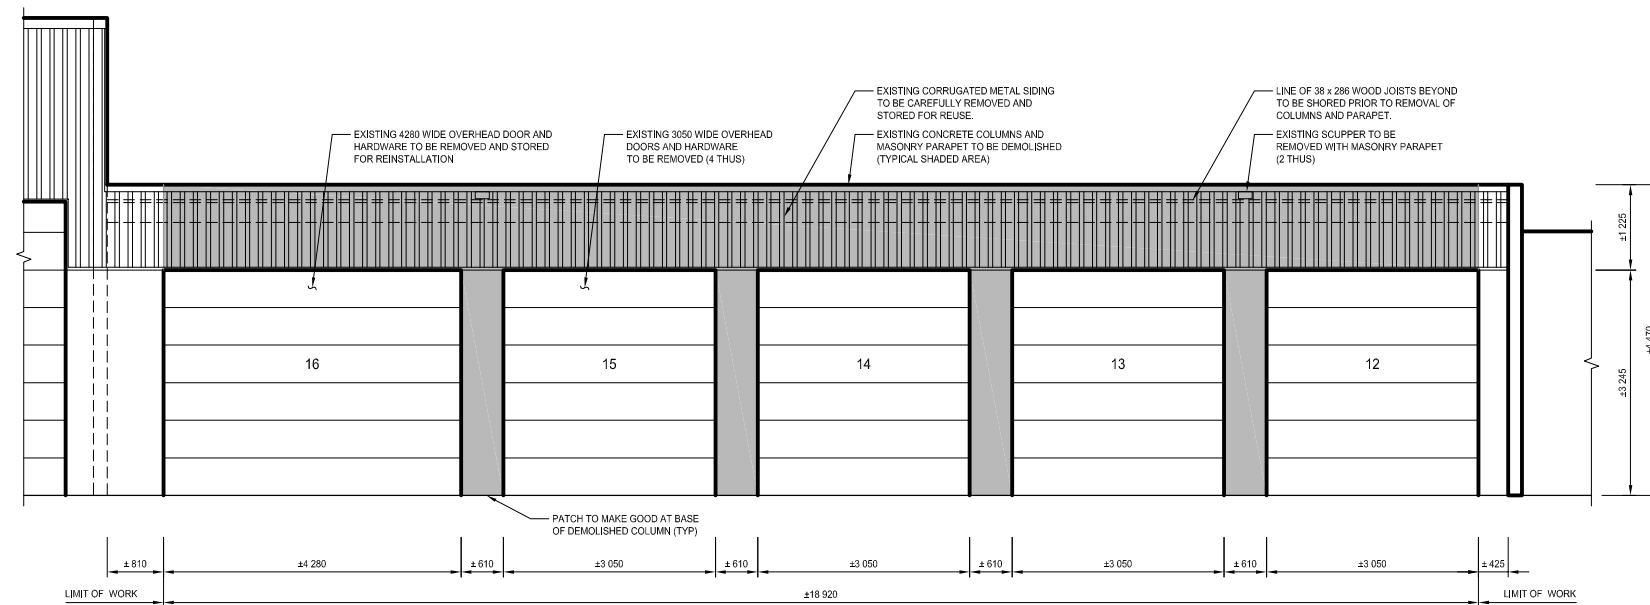

EXISTING GARAGE ELEVATION
1:50

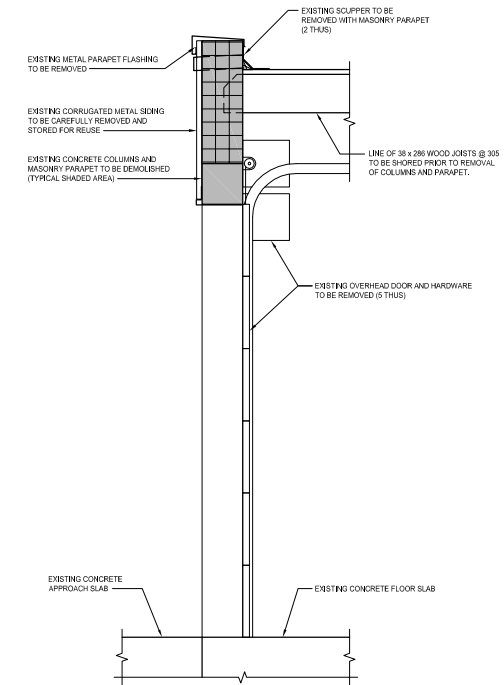

TYPICAL EXISTING WALL SECTION
1:20

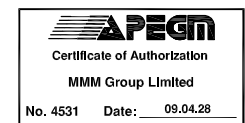


A = DETAIL/SECTION No.
B = DRAWING WHERE SHOWN

METRIC
WHOLE NUMBERS INDICATE MILLIMETRES
DECIMALIZED NUMBERS INDICATE METRES

NOTE:
These design documents are prepared solely for the use by the party with whom the design professional has entered into a contract and there are no representations of any kind made by the design professional to any party with whom the design professional has not entered into a contract.

G.B.M. ELEV.					
DESIGNED BY	GK	CHECKED BY	JPL		
DRAWN BY	RCS/CJL	APPROVED BY	JPL		
HOR. SCALE	AS NOTED	RELEASED FOR CONSTRUCTION			
VERT. SCALE	AS NOTED	SIGNED BY: K.ZUREK			
0	ISSUED FOR TENDER	09 04 28	GK		
No.	REVISIONS	DATE	BY	DATE	09.04.28

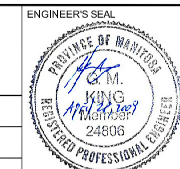

THE CITY OF WINNIPEG
WATER AND WASTE DEPARTMENT

Garage Overhead Doors Retrofit
552 PLINGUET STREET, WINNIPEG, MB

DEMOLITION PLAN AND ELEVATION

CONSULTANT DRAWING NUMBER: 5509011 - S01
SHEET 1 OF 3
CITY DRAWING NUMBER: 8810

BID OPPORTUNITY: 337-2009
PLOT DATE: 09.03.20

Apr 28, 2009 - 10:09am
P:\5509011-5509011\5509011-000 Garage Doors Retrofit.mxd - 552 Plinguet Street Overhead Doors Demolition Plan and Elevation 090428.dwg - ab3241