



LOCATION PLAN  
N.T.S.

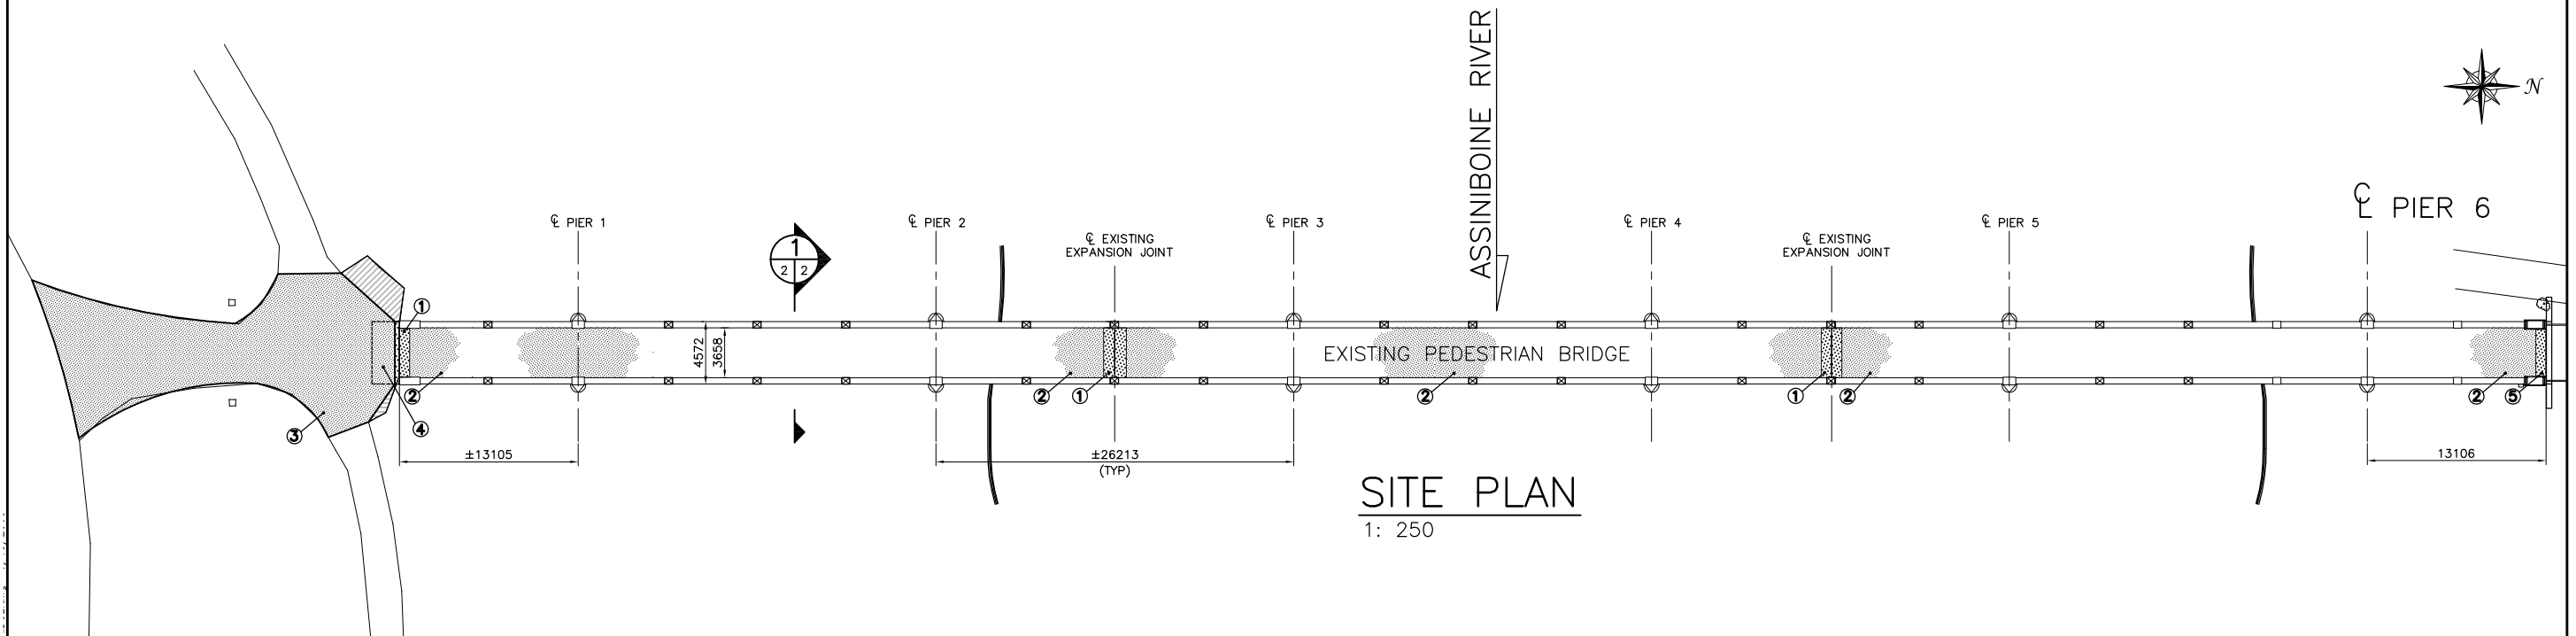

SITE PLAN  
1: 250

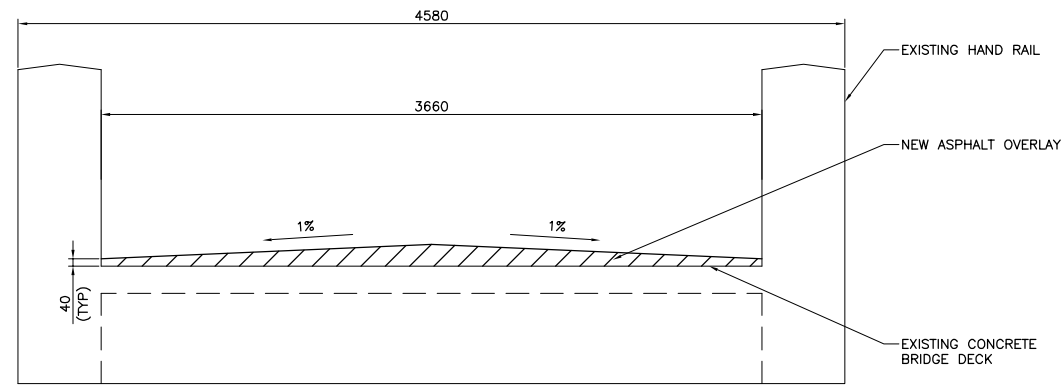

SECTION 1  
1: 20

SCOPE OF WORK

1. REPAIR AND MODIFICATION OF EXPANSION JOINTS AND CONCRETE EXPANSION DAMS.
2. ASPHALT RESURFACING OF PEDESTRIAN BRIDGE.
3. RECONSTRUCTION OF EXISTING ASPHALT PATHWAY. (APPROX. 185m<sup>2</sup>)
4. CONSTRUCTION OF NEW CONCRETE APPROACH SLAB.
5. REPAIR AND MODIFICATION TO JOINT AT NORTH APPROACH SLAB.

GENERAL NOTES

1. ALL DIMENSIONS MUST BE VERIFIED BY THE CONTRACTOR ON SITE.
2. CONTRACTOR TO CONTACT CONTRACT ADMINISTRATOR IMMEDIATELY IF THERE ARE ANY DISCREPANCIES.
3. ALL CONCRETE WORK TO MATCH EXISTING CROSS FALL, ELEVATIONS AND FINISHES.
4. ALL ASPHALT TO BE TYPE 1A



B.M. ELEV.	DESIGNED BY DDW
	DRAWN BY DDW
	CHECKED BY JSB
	APPROVED BY
	HOR. SCALE AS NOTED
	VERTICAL AS NOTED
0 ISSUED FOR TENDER	07/29/09 JSB
NO. REVISIONS	DATE BY DATE JUNE 2009

**DILLON CONSULTING**

RELEASED FOR CONSTRUCTION  
ORIGINAL SIGNED BY B.A. NEIRINCK  
DATE JULY 29, 2009

ENGINEER'S SEAL  
PROVINCE OF MANITOBA  
J.S. BETKE  
JULY 29, 2009  
Member 22412  
REGISTERED PROFESSIONAL ENGINEER

**THE CITY OF WINNIPEG PUBLIC WORKS DEPARTMENT**

2009 BRIDGE MAINTENANCE  
ASSINIBOINE PARK PEDESTRIAN BRIDGE  
OVER ASSINIBOINE RIVER

CITY DRAWING NUMBER  
B129-09-01  
SHEET 2 OF 6

GENERAL ARRANGEMENT  
AND PROPOSED WORKS

BID OPPORTUNITY  
506-2009

CONSULTANT PROJECT NO.  
091645