
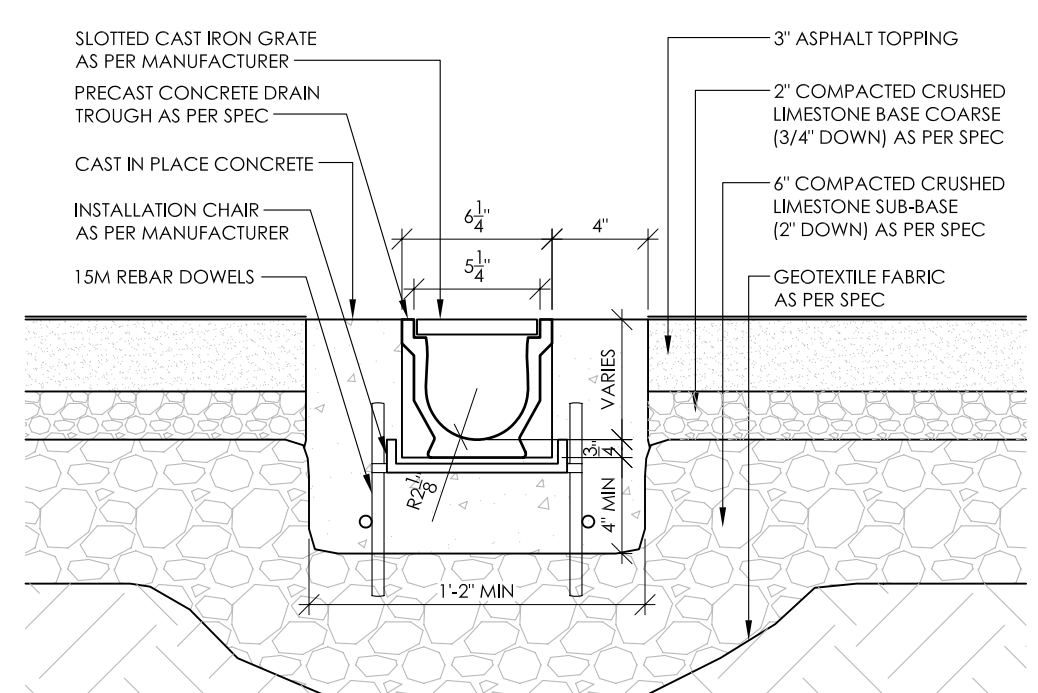
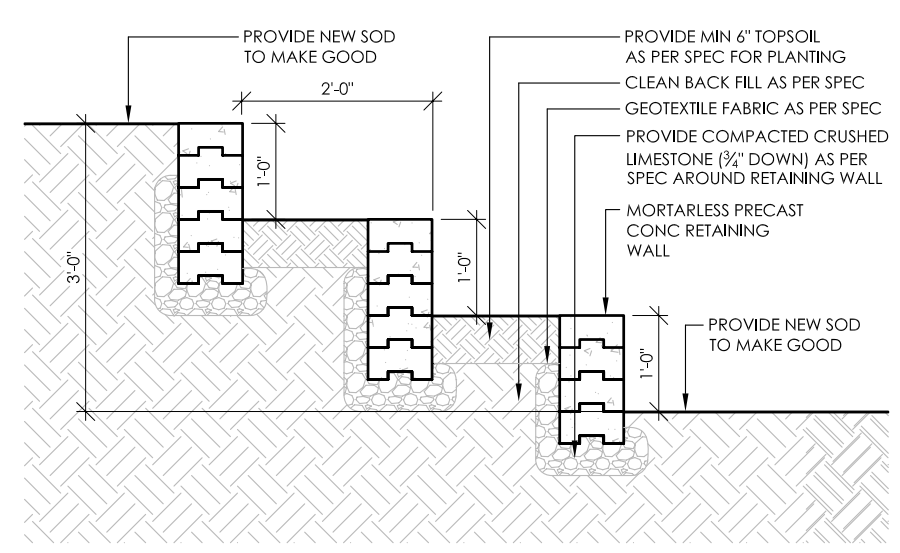
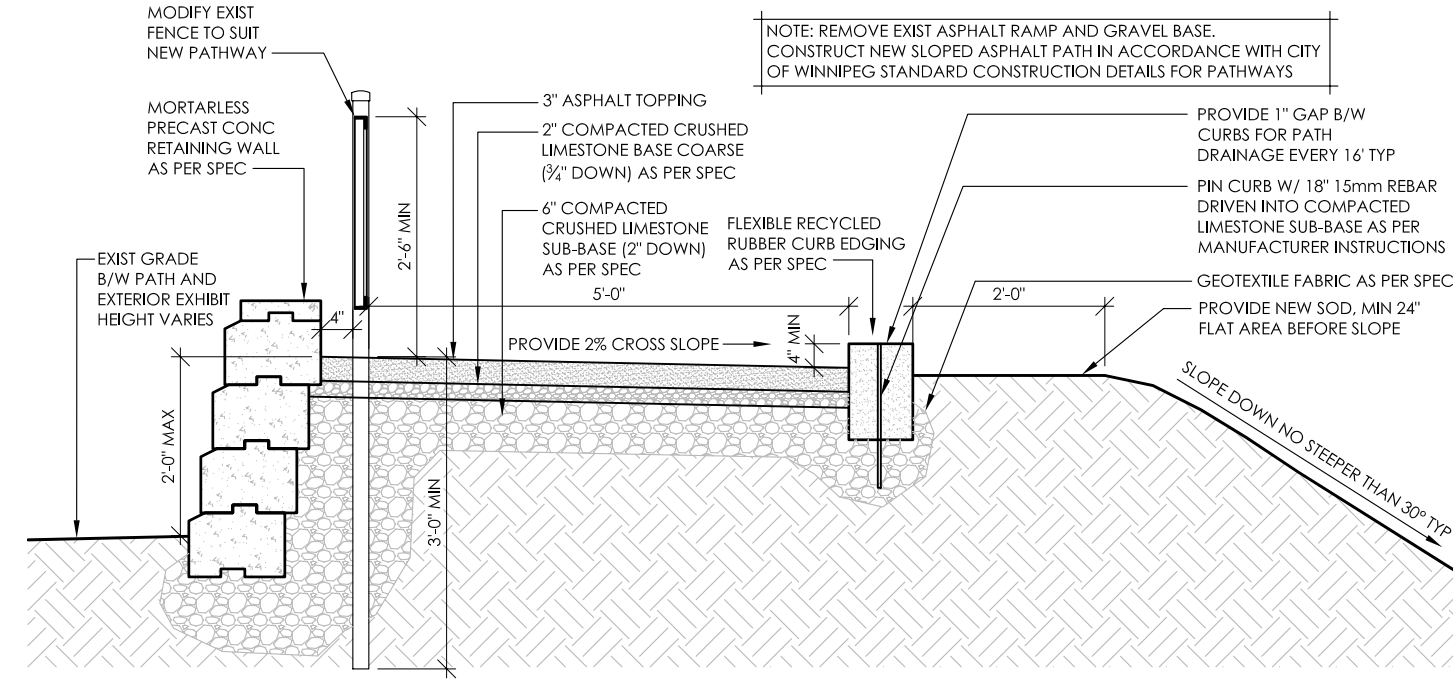


1 SITE PLAN
1/8" = 1'-0"

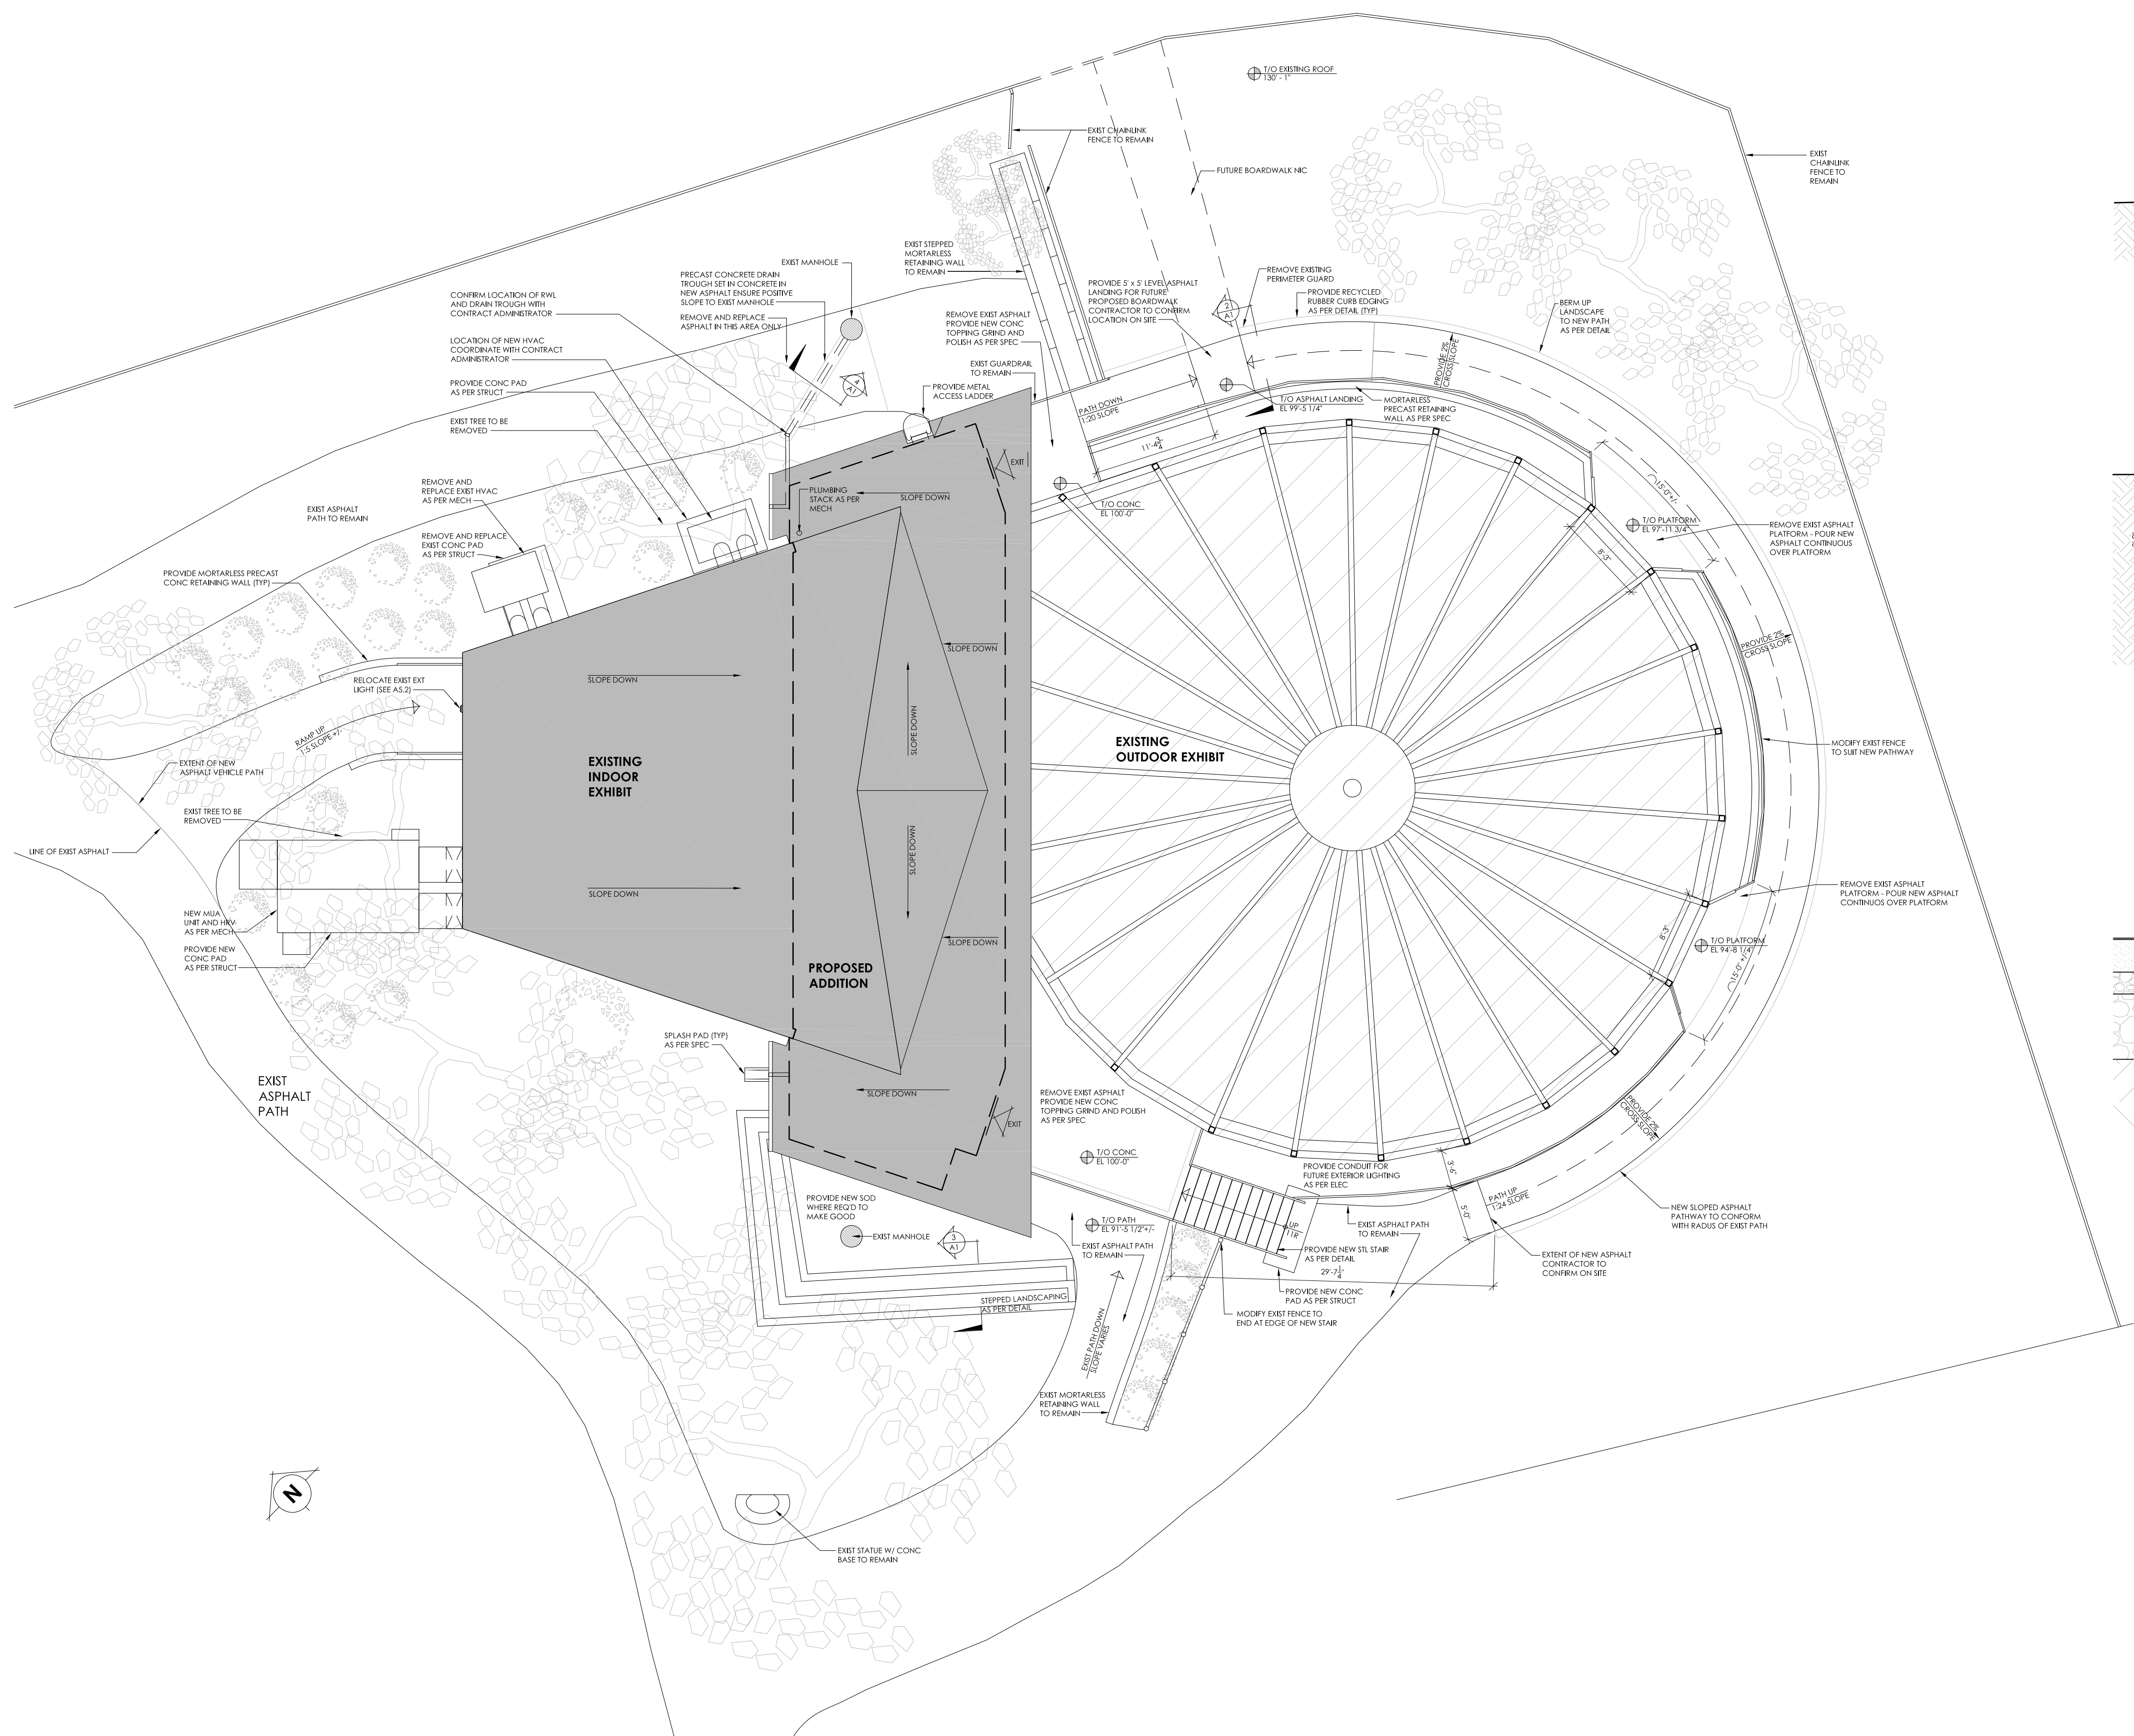

Project:
ASIATIC LION PAVILION
ASSINIBOINE PARK ZOO
WINNIPEG MB

Drawing Title:
SITE PLAN

Project Number: 0727

Date: FEB 5, 2009

Issued For: TENDER

Sheet No:

A1

This drawing is the property of the Architect and cannot be reproduced or used without the consent of the Architect. The contractor is responsible for checking and verifying all levels and dimensions and not in any way liable for any errors or omissions and not in any way liable for any damages to the Architect and/or contractor due to any such errors or omissions.

bridgmancollaborative