




**1 SOUTH ELEVATION**  
3/16" = 1'-0"

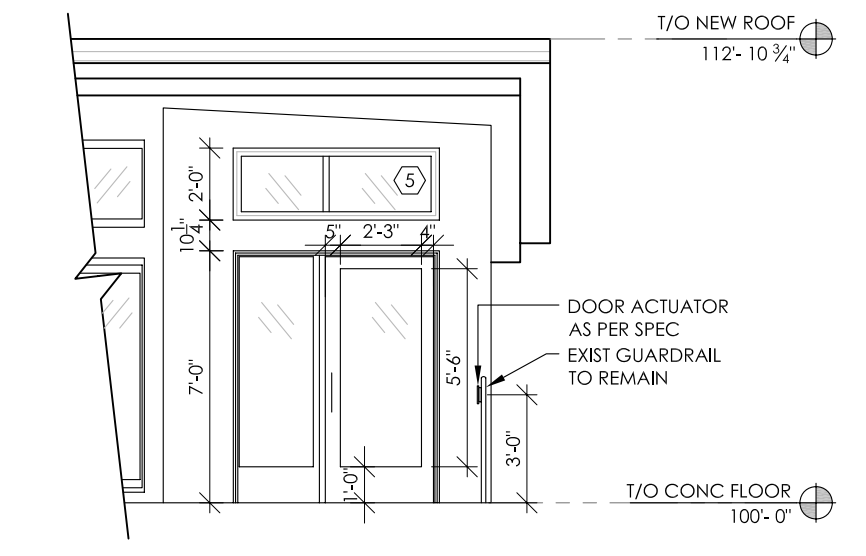

**2 NORTHEAST ACCESSIBLE ENTRANCE**  
3/16" = 1'-0"

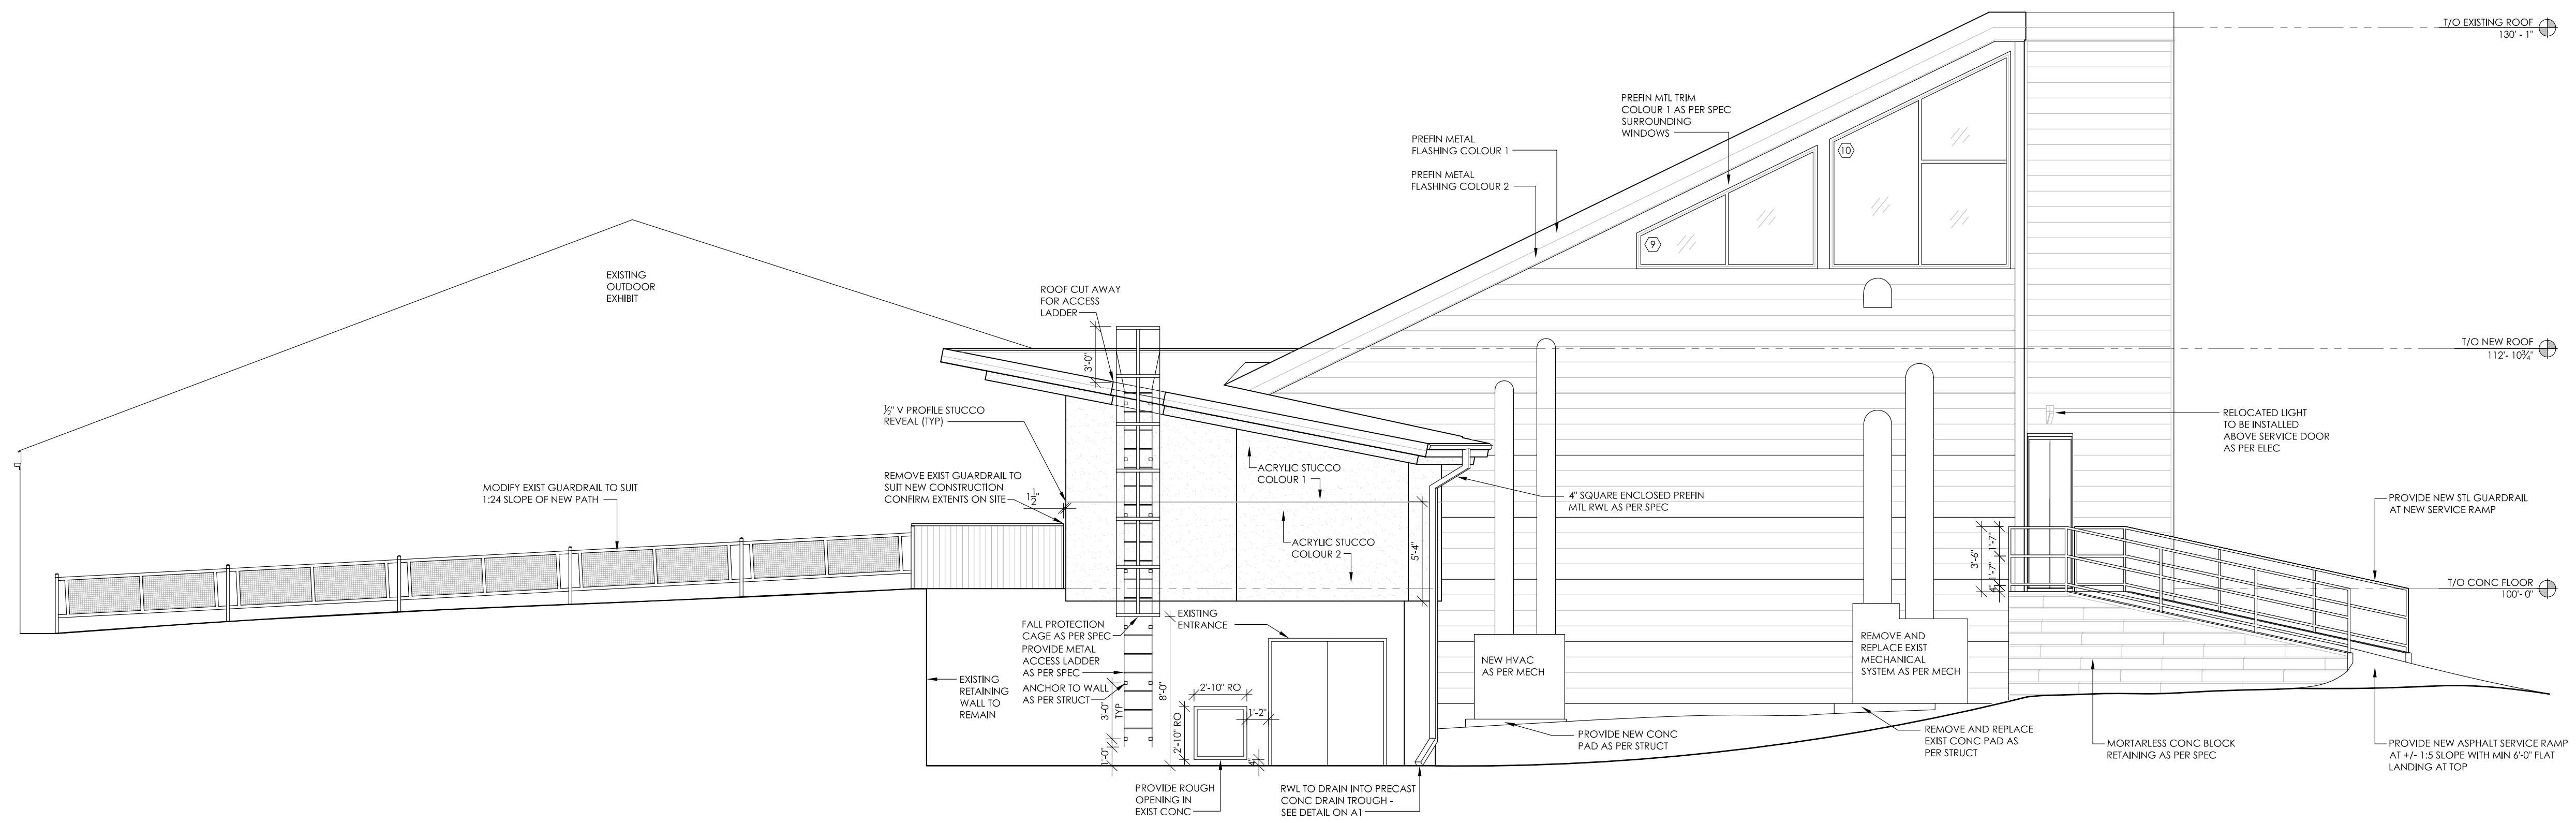

**3 EAST ELEVATION**  
3/16" = 1'-0"

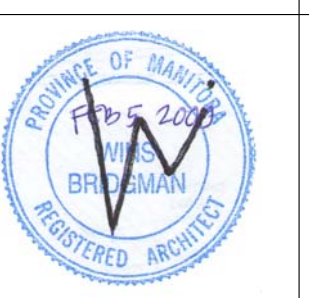

Project:  
**ASIATIC LION PAVILION**  
ASSINBOINE PARK ZOO  
WINNIPEG MB

Drawing Title:  
**BUILDING ELEVATIONS**

Project Number: 0727

Date: FEB 5, 2009

Issued For: TENDER

Sheet No:

**A5.1**

This drawing is the property of the Architect and cannot be reproduced or used without the consent of the Architect. The contractor is responsible for checking and verifying all dimensions and details. All work shall conform to the applicable codes and standards of the jurisdiction. The Architect and/or Collaborative do not warrant or guarantee the accuracy of the information provided.