



FILE NAME: 0251DN02.dwg | DATE: 20090206 | DESCRIPTION: SECOND FLOOR PLAN - AREAS TO CLEAN | PROJECT No: 251 DONALD | ADDRESS: 251 DONALD

NOTES :

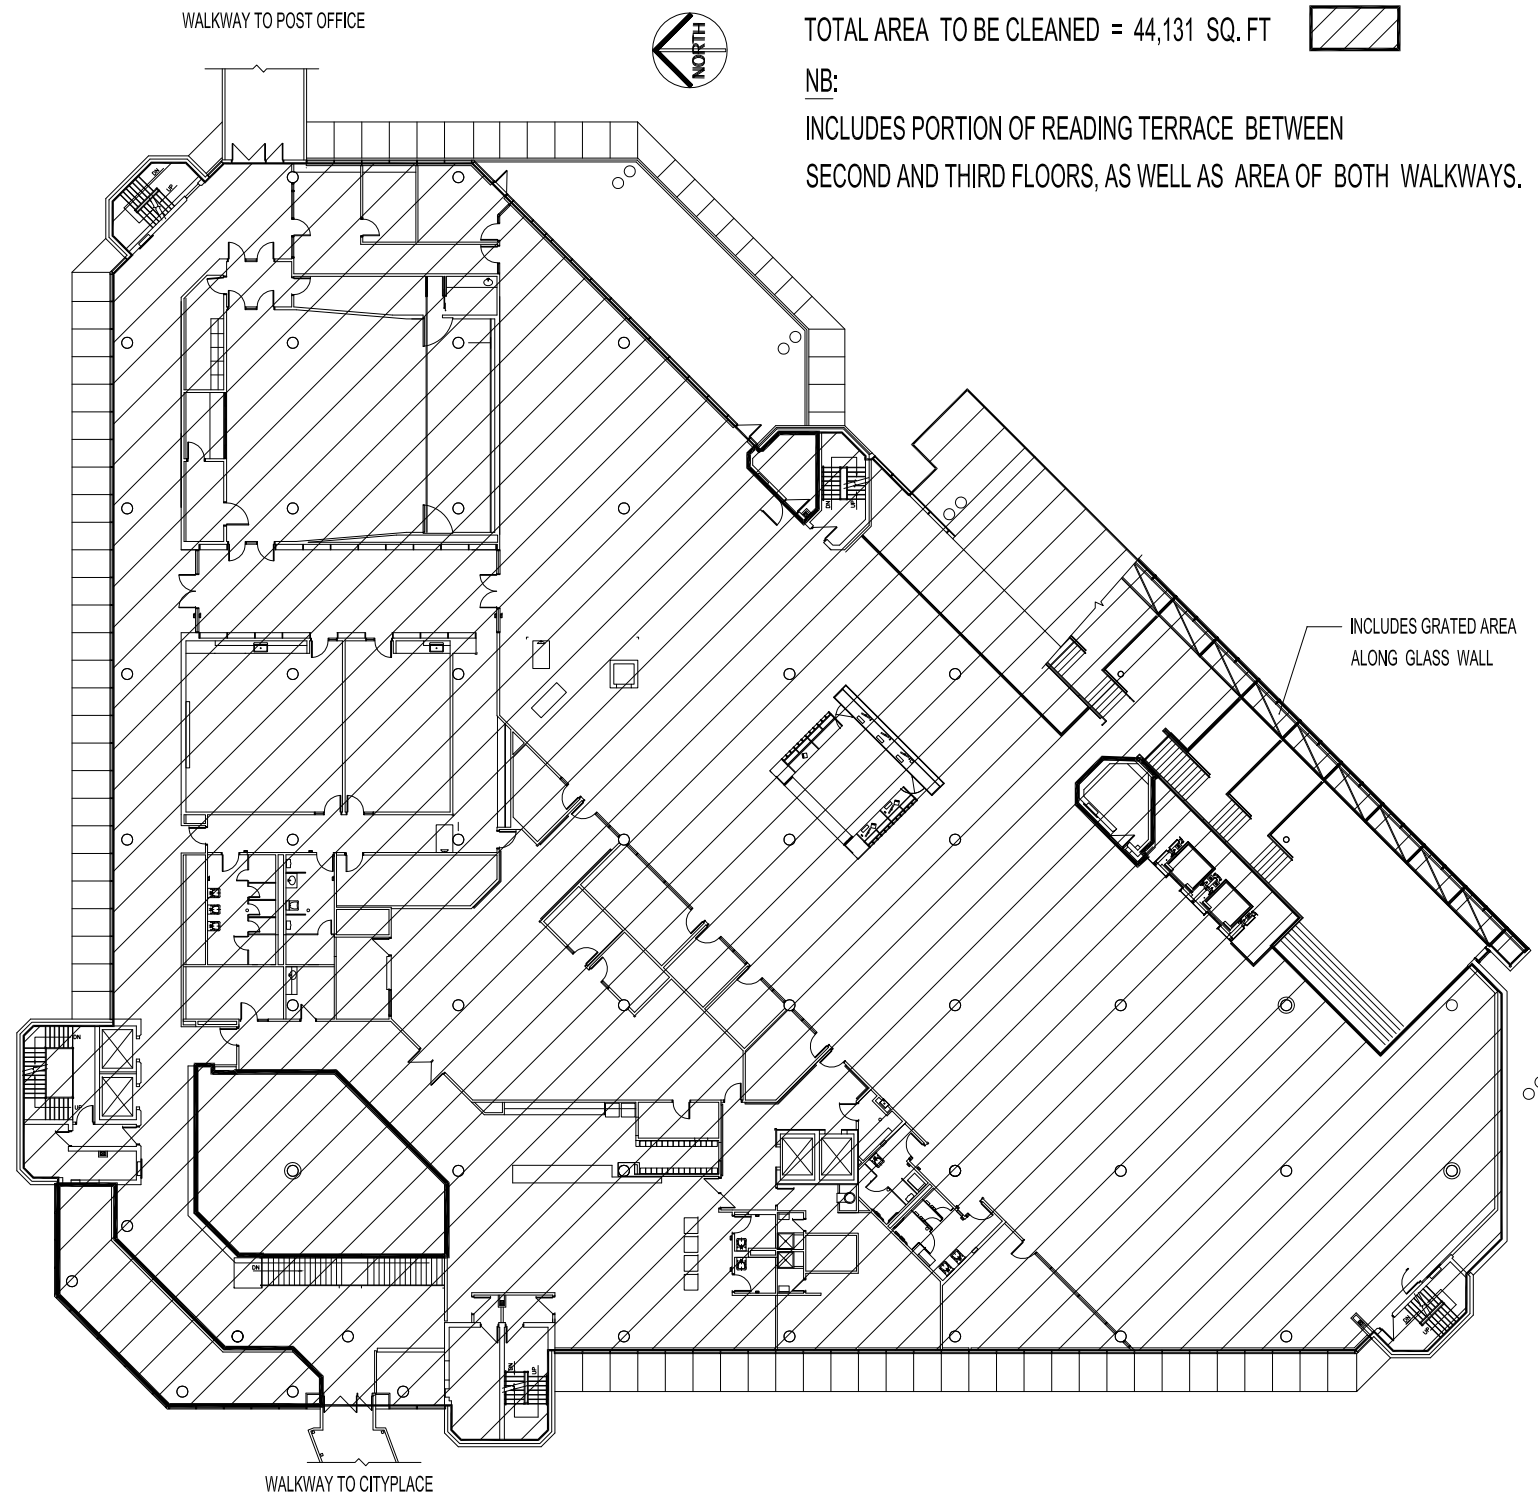


TOTAL AREA TO BE CLEANED = 44,131 SQ. FT

NB:  
INCLUDES PORTION OF READING TERRACE BETWEEN SECOND AND THIRD FLOORS, AS WELL AS AREA OF BOTH WALKWAYS.

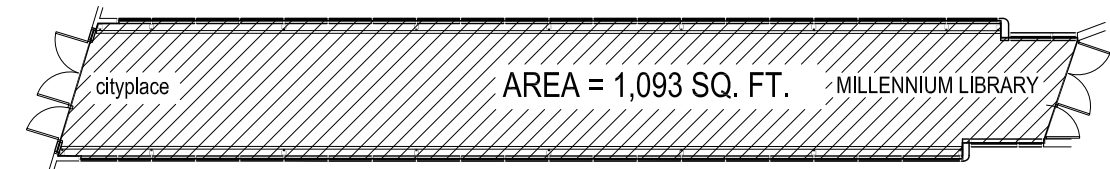

cityplace LIBRARY WALKWAY  
SCALE: 1/8"=1'-0"

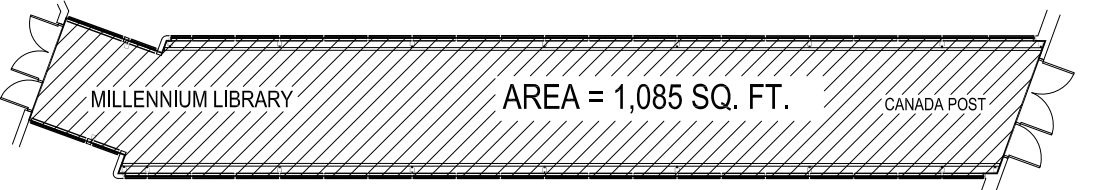

MILLENNIUM LIBRARY POST WALKWAY  
SCALE: 1/8"=1'-0"

SECOND FLOOR PLAN - CLEANING AREAS  
NOT TO SCALE

NO.	REVISION/DESCRIPTION	BY	DATE
SEALS			

DRAWN BY	TC	CHECKED BY	APPROVED
DATE	2009.02.06	USER APPROVAL	

**CITY OF WINNIPEG**  
PLANNING, PROPERTY & DEVELOPMENT DEPARTMENT  
CIVIC ACCOMMODATIONS DIVISION  
300 - 65 GARRY ST. R3C 4K4

PROJECT  
MILLENNIUM LIBRARY  
CLEANING CONTRACT AREAS

251 DONALD  
SHEET TITLE  
SECOND FLOOR PLAN

0251DN02

SCALE	PROJECT NO.	SHEET NO.
AS SHOWN	XXXX-XXX-XX	A2