



FILE NAME: 0251DN03.dwg/A1  
 DATE: 2009.02.06  
 DESCRIPTION: THIRD FLOOR PLAN  
 PROJECT No:  
 ADDRESS: 251 DONALD

NOTES :

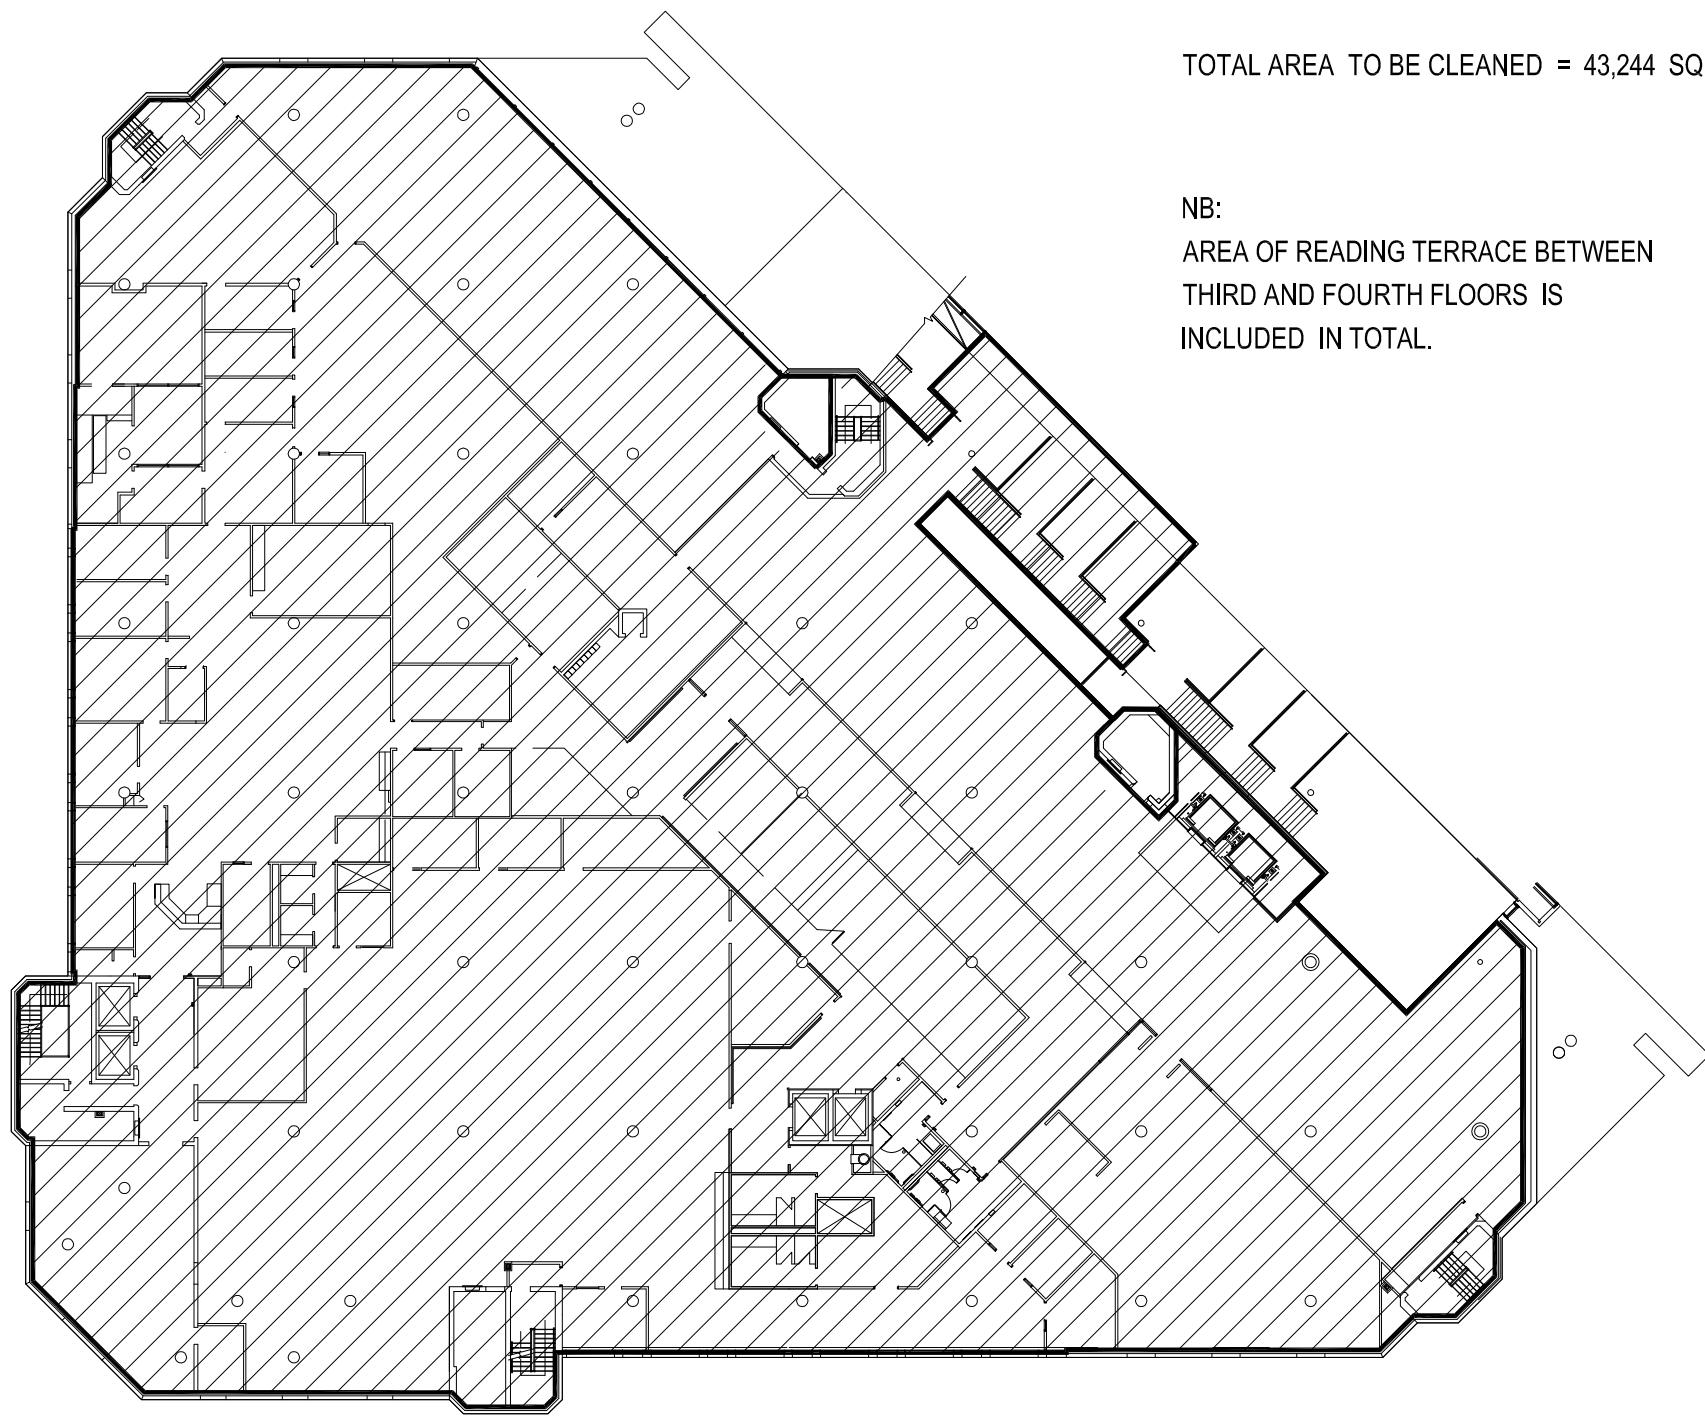

TOTAL AREA TO BE CLEANED = 43,244 SQ. FT.

 

NB:  
 AREA OF READING TERRACE BETWEEN  
 THIRD AND FOURTH FLOORS IS  
 INCLUDED IN TOTAL.

THIRD FLOOR PLAN - CLEANING AREAS  
 NOT TO SCALE

NO.	REVISION/DESCRIPTION	BY	DATE
SEALS			

DRAWN BY	TC	CHECKED BY	APPROVED
DATE	2009.02.06	USER APPROVAL	

Winnipeg CITY OF WINNIPEG  
 PLANNING, PROPERTY &  
 DEVELOPMENT DEPARTMENT  
 CIVIC ACCOMMODATIONS DIVISION  
 300 - 65 GARRY ST. R3C 4K4

PROJECT  
 MILLENNIUM LIBRARY  
 CLEANING CONTRACT AREAS

251 DONALD

SHEET TITLE  
 THIRD FLOOR PLAN

0251DN03

SCALE	PROJECT NO.	SHEET NO.
AS SHOWN	XXXX-XXX-XX	A3