



# THE CITY OF WINNIPEG


## WATER AND WASTE DEPARTMENT

### BID OPPORTUNITY NO. 855-2009


### 2009 OUTFALL MAINTENANCE PROGRAM:

### Radcliffe Road Outfall Pipe Replacement and Riverbank Stability Improvement Works and Glasgow Avenue Outfall Repairs

DRAWING NO.	TITLE
	COVER SHEET
855-2009-Drawing_LD-5469	RADCLIFFE ROAD PLAN AND PROFILE OUTFALLS (RR-10 & RR-11)
855-2009-Drawing_LD-5470	RADCLIFFE ROAD EXISTING SITE CONDITIONS
855-2009-Drawing_LD-5471	RADCLIFFE ROAD ROCKFILL COLUMNS, EXCAVATION AND REGRADING PLANS
855-2009-Drawing_LD-5472	RADCLIFFE ROAD SECTIONS AND DETAILS
855-2009-Drawing_LD-5473	GLASGOW AVENUE PLAN AND PROFILE OUTFALL (RR-48)
855-2009-Drawing_LD-5474	MISCELLANEOUS DETAILS
855-2009-Drawing_LD-5475	HAND RAIL DETAILS

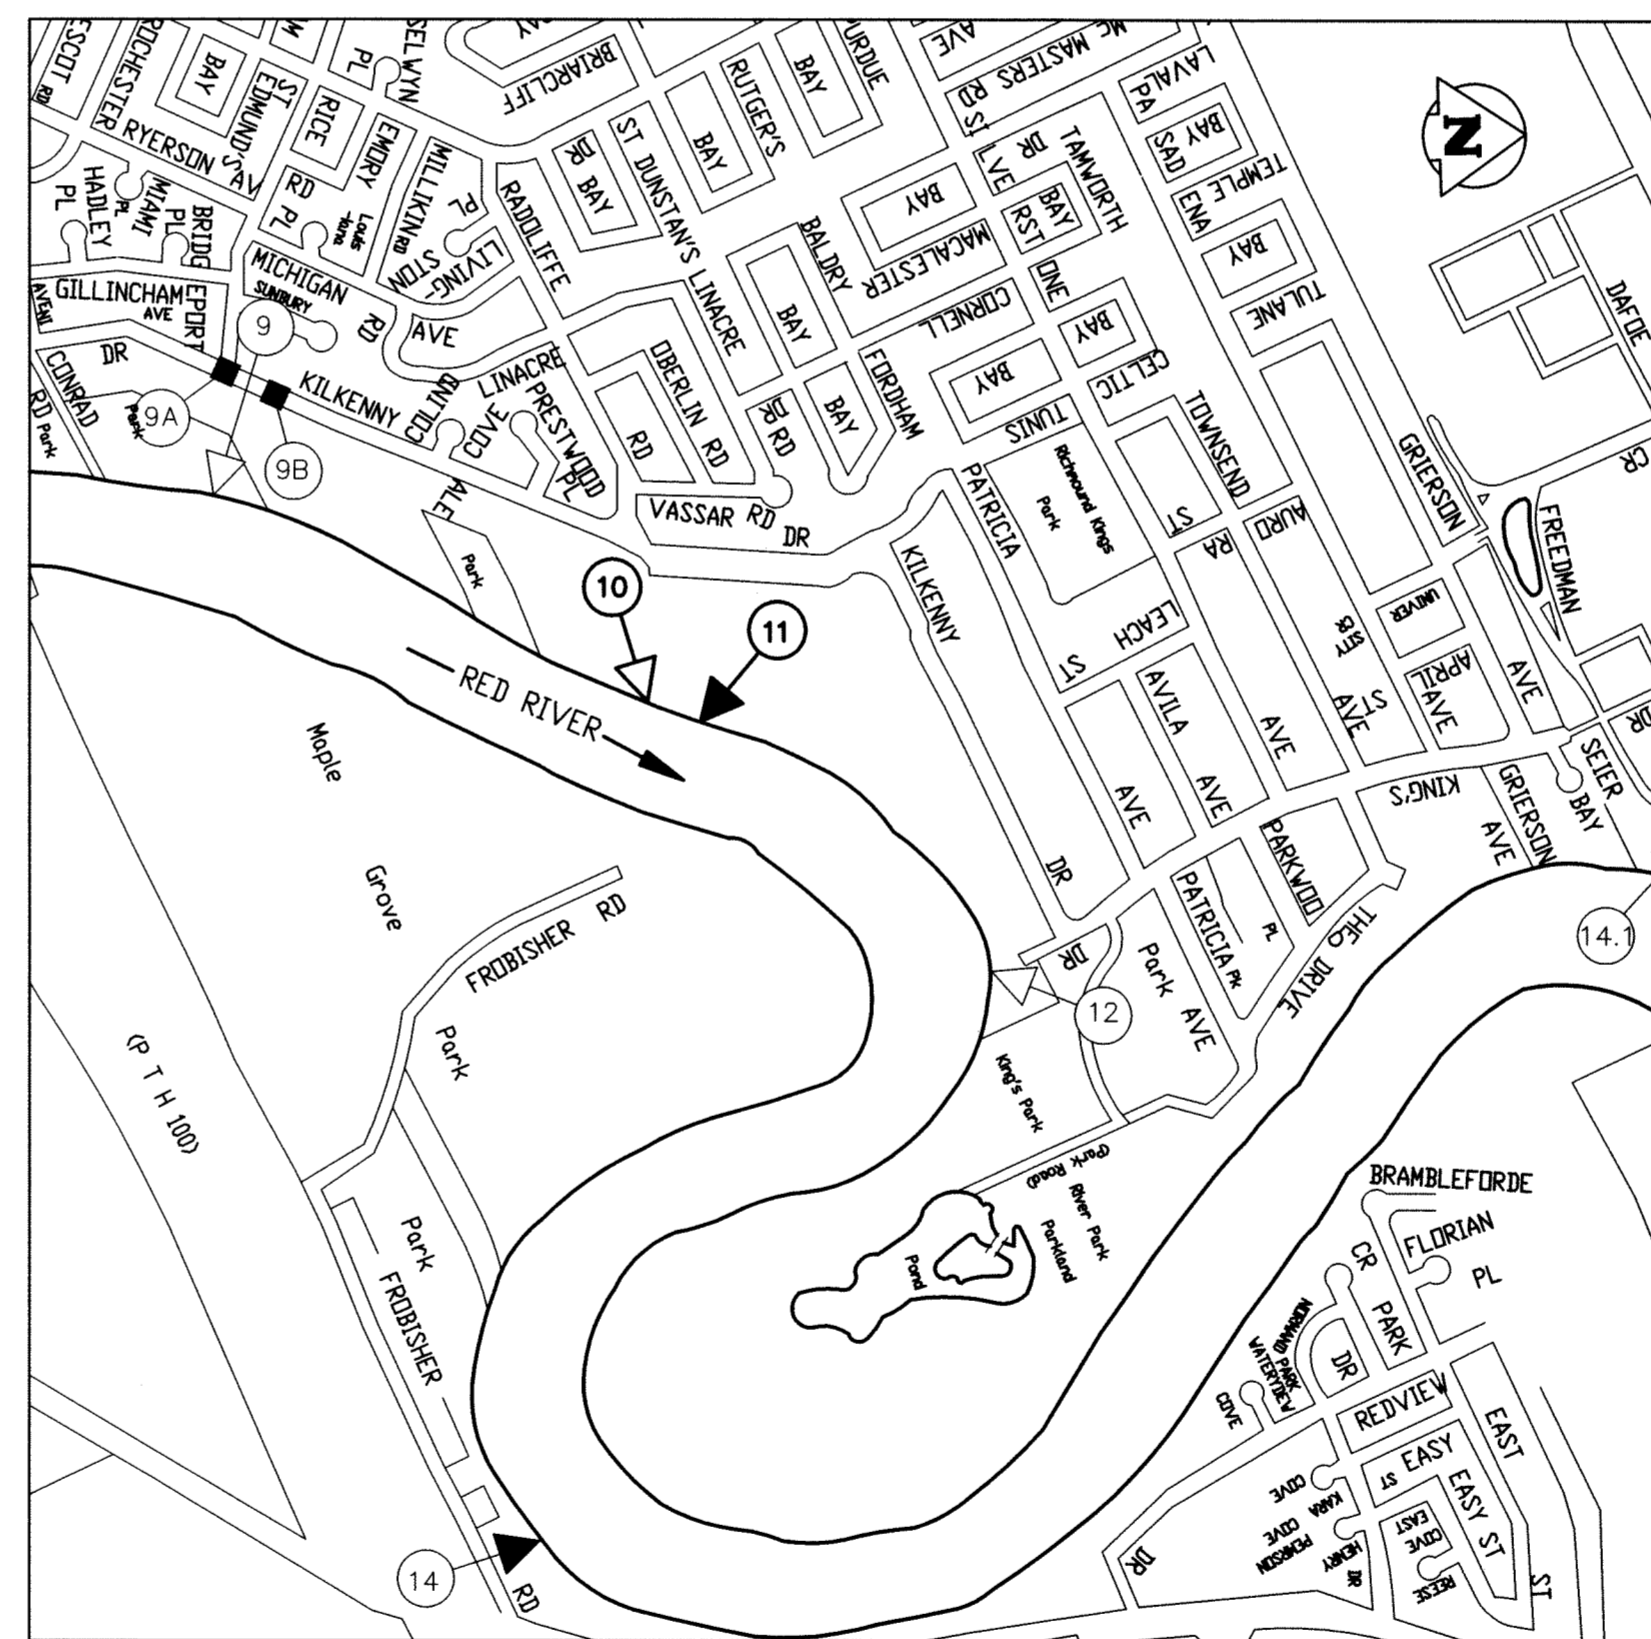

RADCLIFFE ROAD OUTFALLS (RR-10 & RR-11)

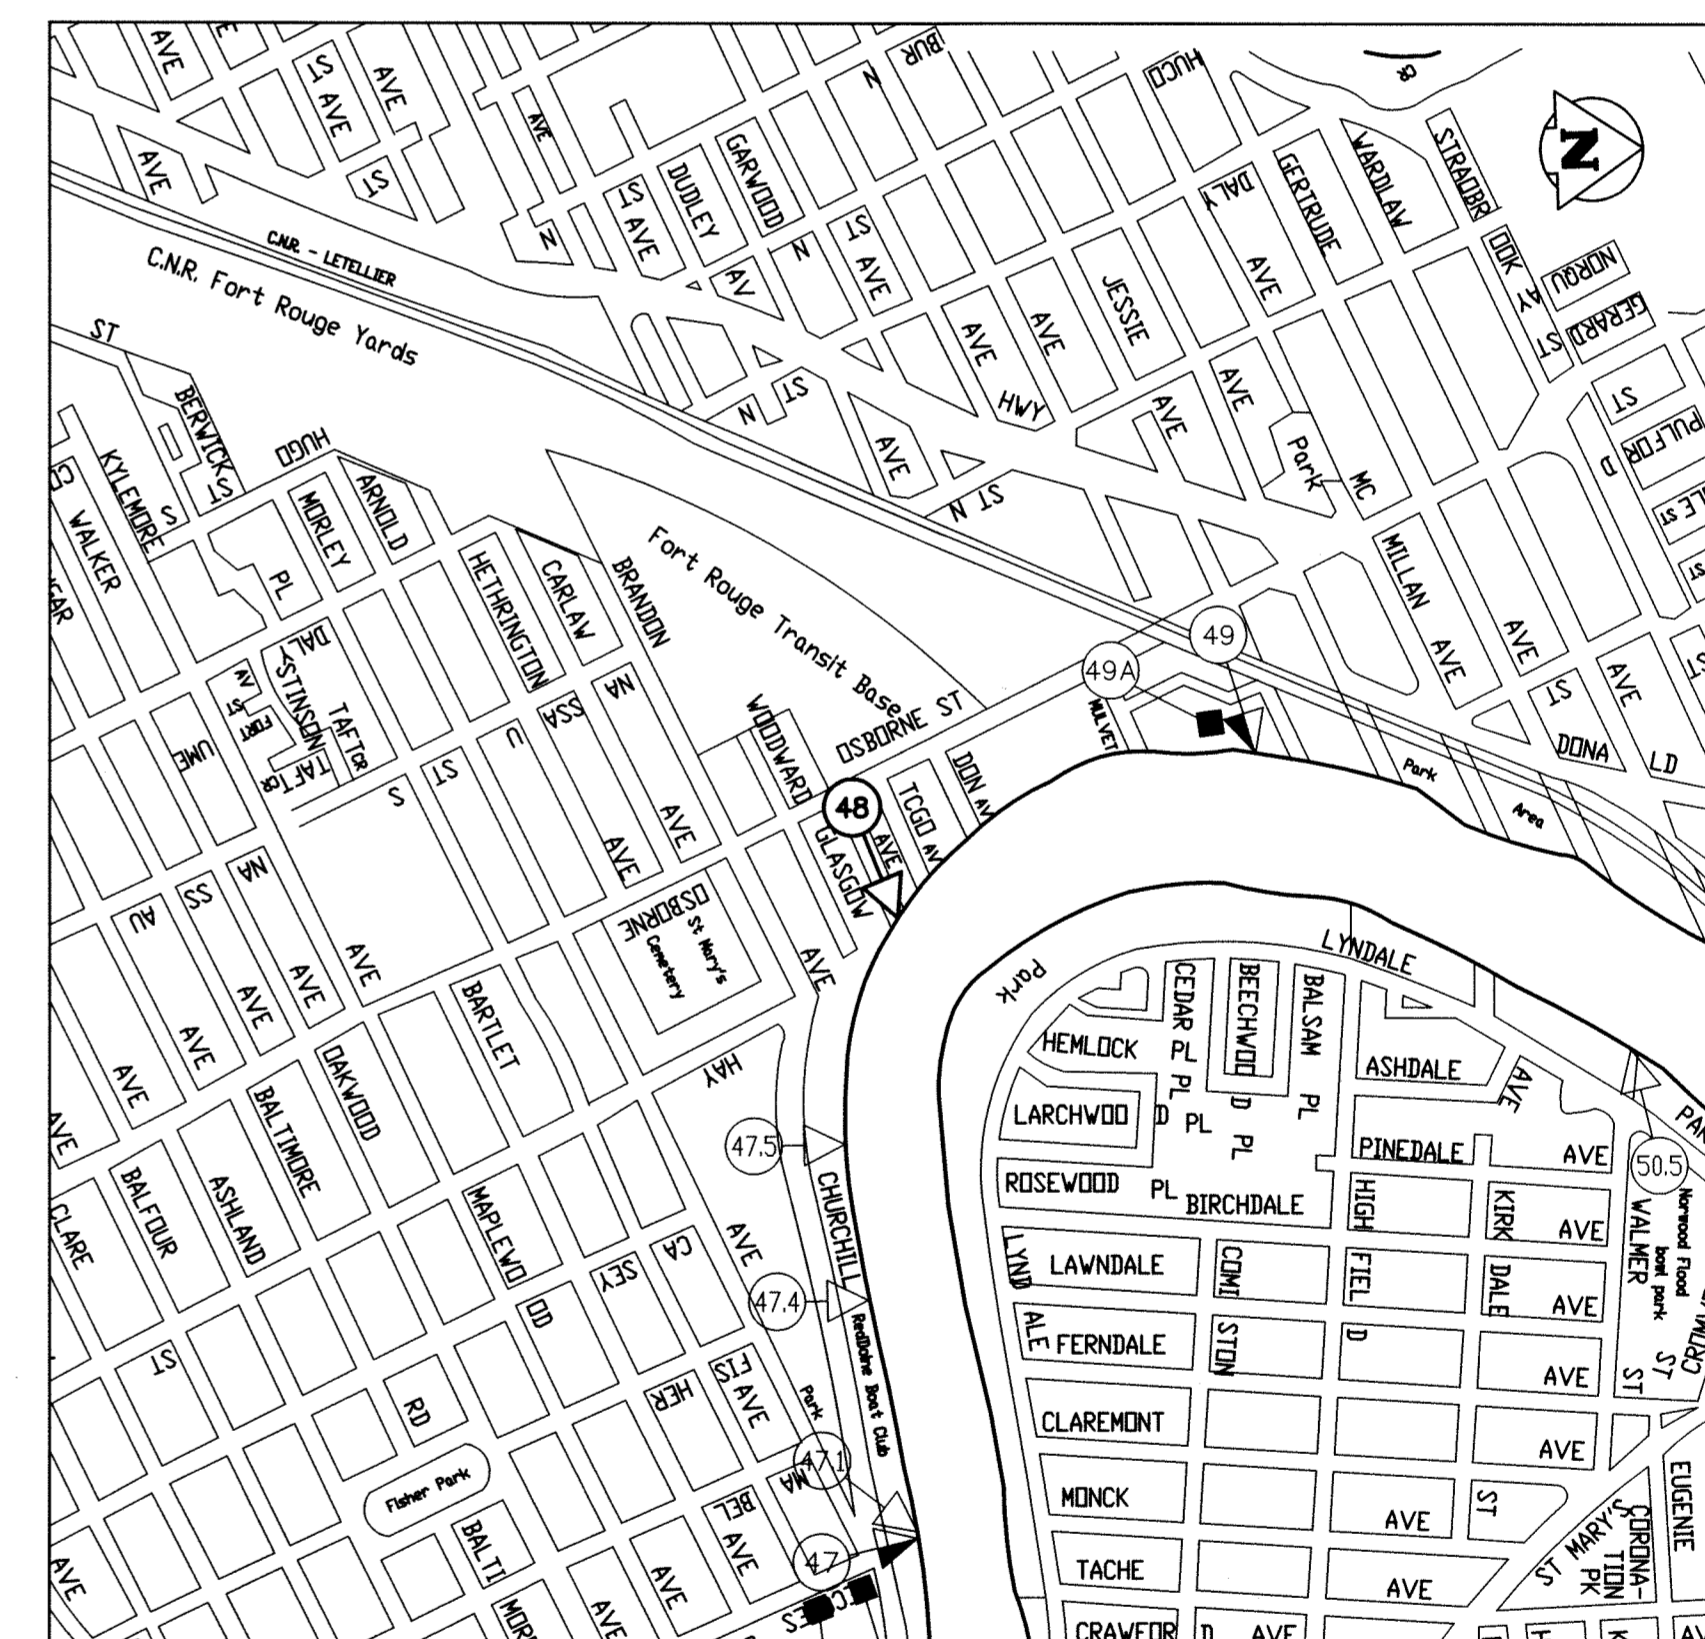

GLASGOW AVENUE OUTFALL (RR-48)

- LEGEND:
- 10 → LAND DRAINAGE (LDS)
  - 11 → WASTEWATER OVERFLOW (WWS)
  - 11A → WASTEWATER OVERFLOW (WWS)
  - 48 → LAND DRAINAGE (LDS)

RELEASED FOR CONSTRUCTION BY:

WATER & WASTE DEPARTMENT PROJECT ENGINEER

DATE: \_\_\_\_\_

