



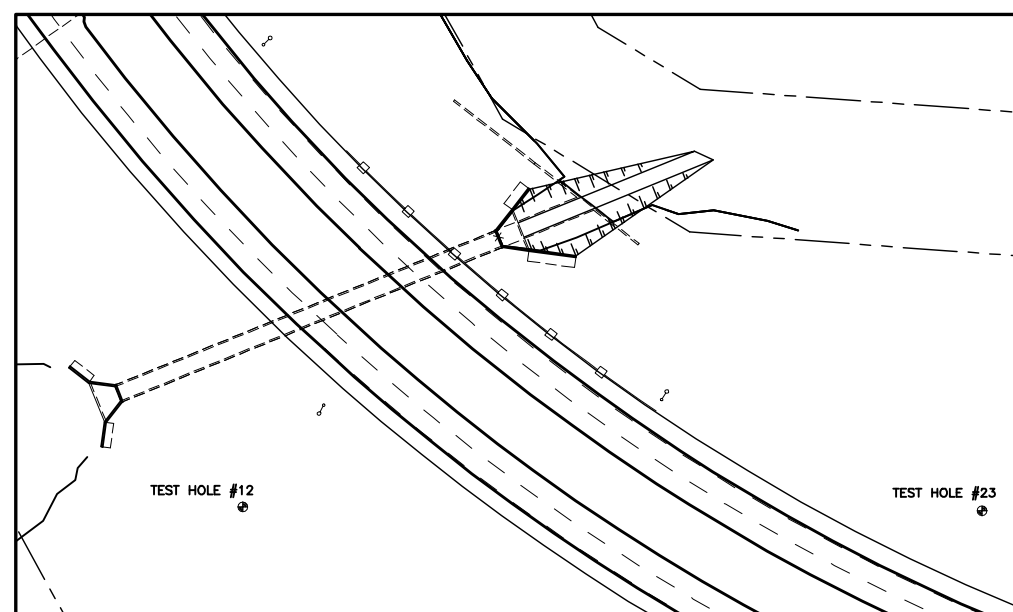

C.O.W. R.O.W.

LOT 16 DRAIN

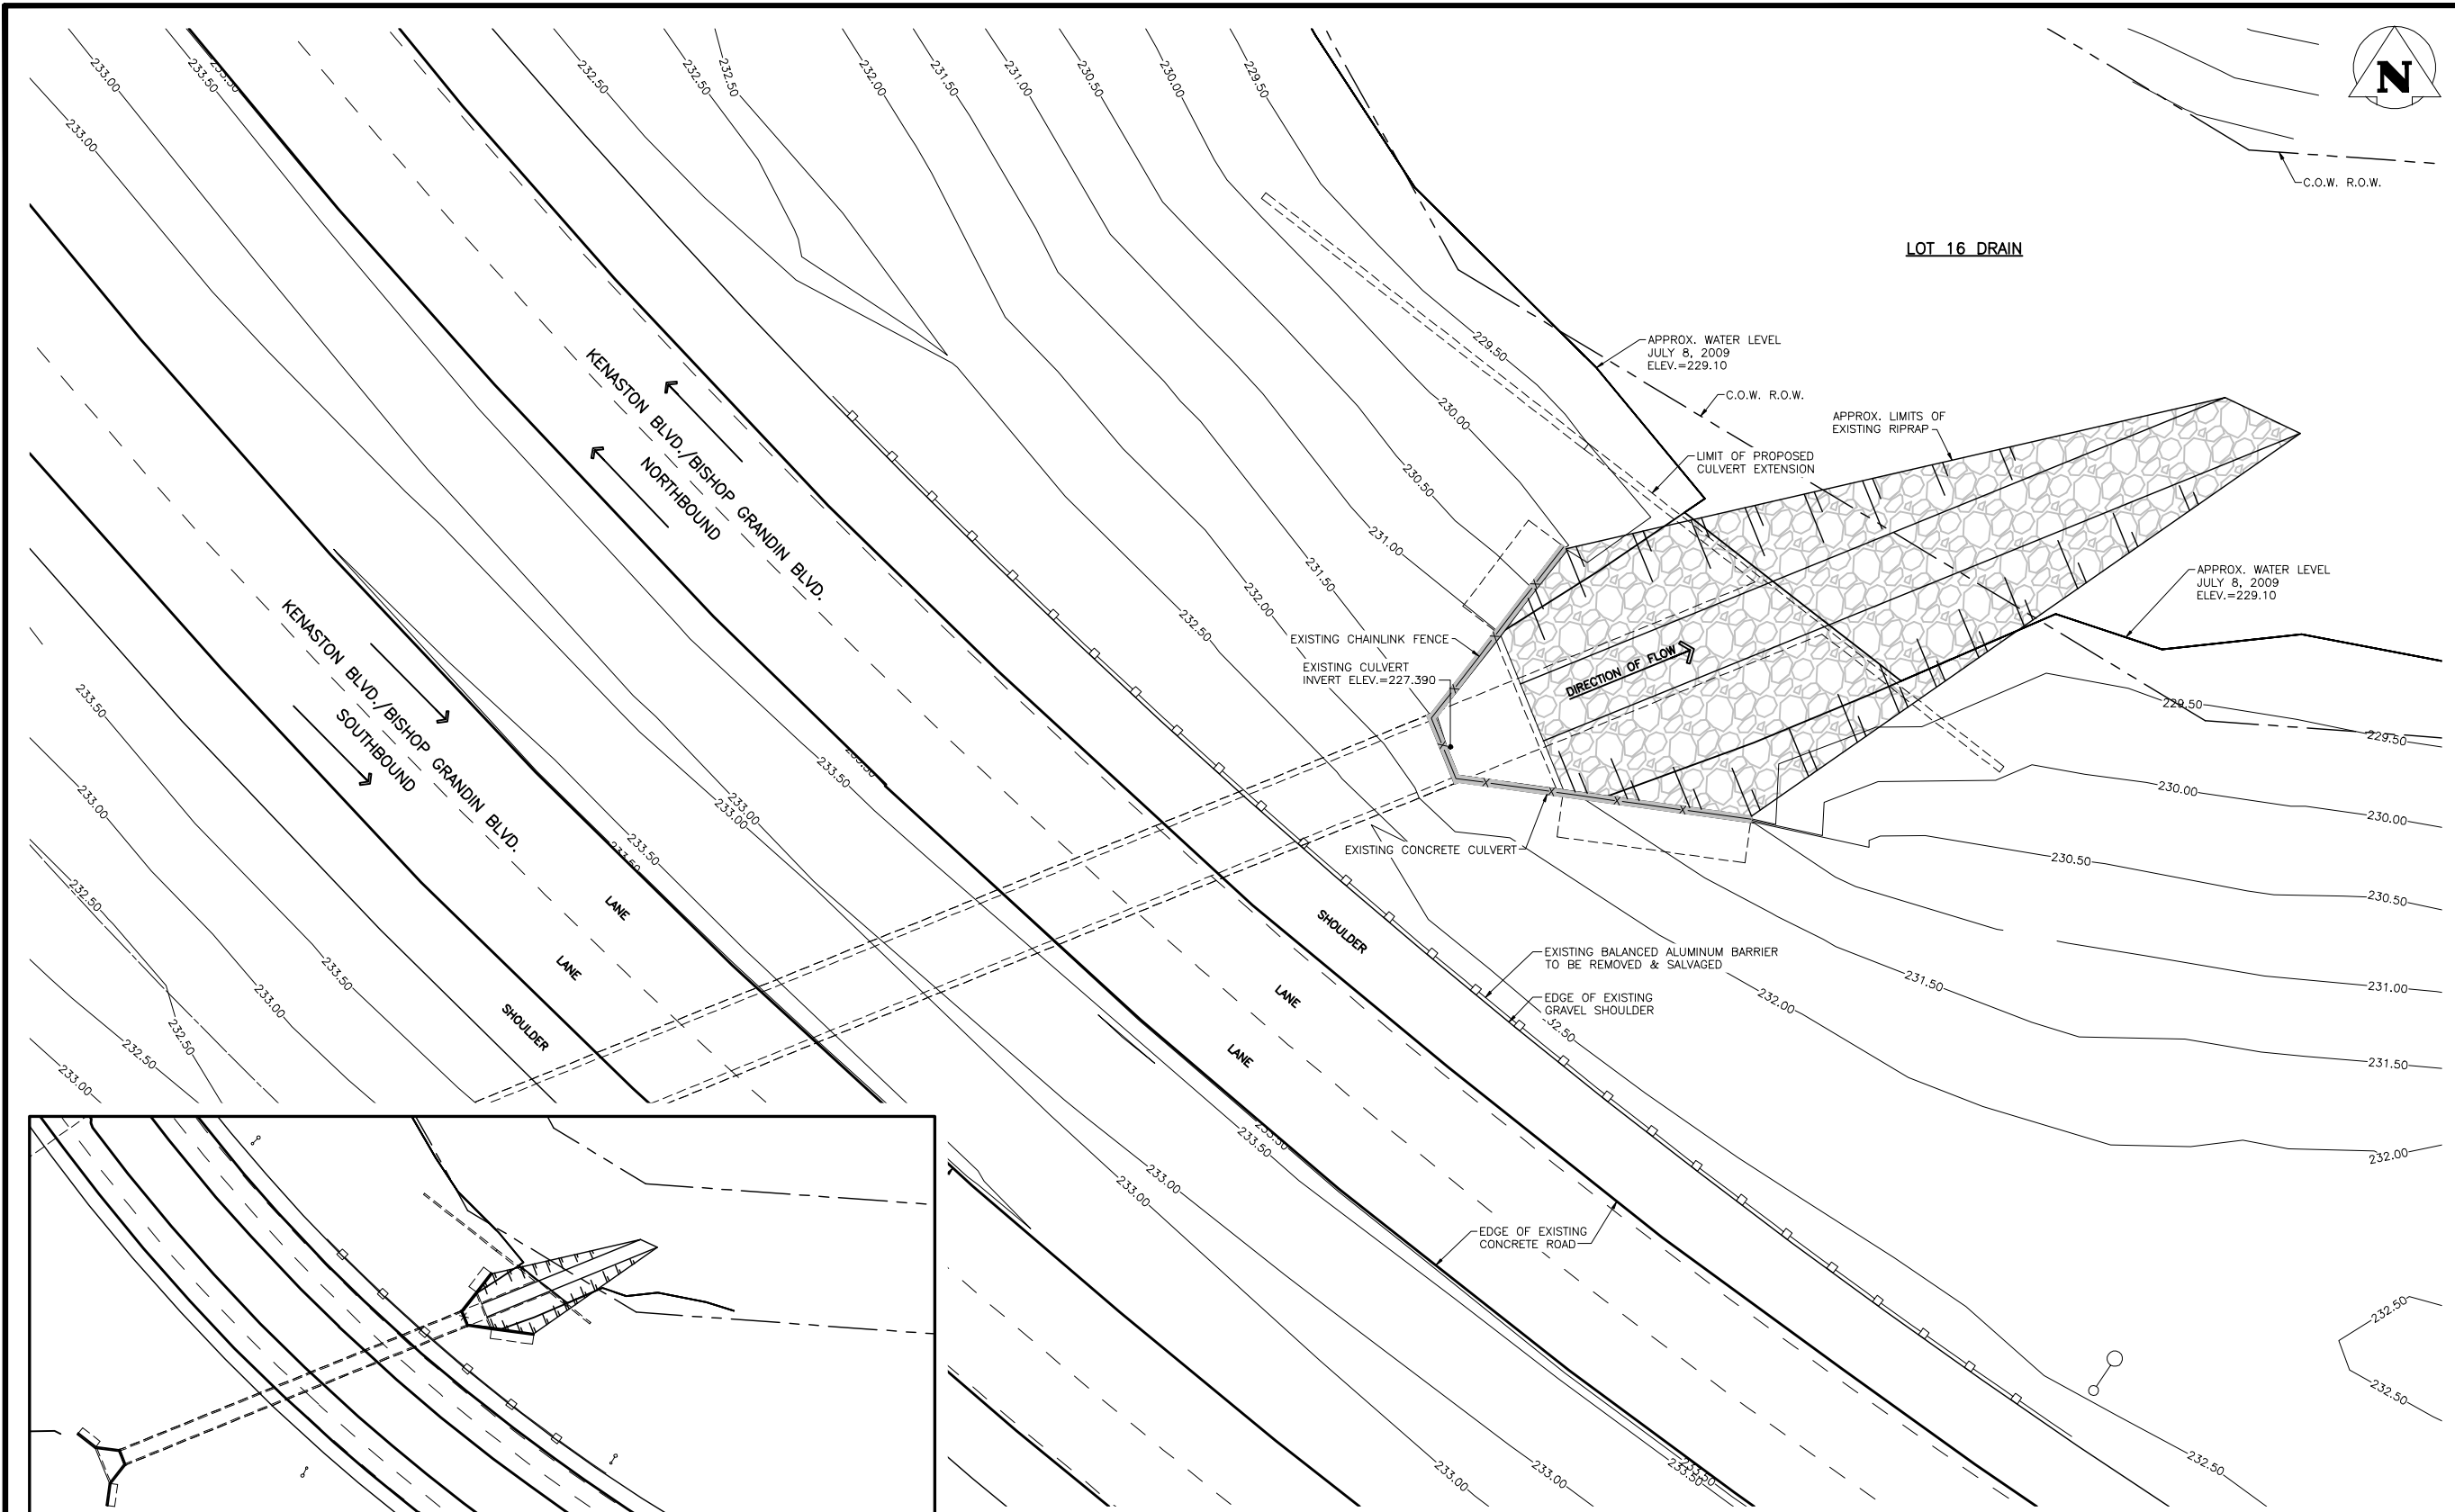

KEY PLAN
N.T.S.

LOCATION APPROVED UNDERGROUND STRUCTURES

SUPV. U/G STRUCTURES COMMITTEE DATE
NOTE:
LOCATION OF UNDERGROUND STRUCTURES AS SHOWN ARE BASED ON THE BEST INFORMATION AVAILABLE BUT NO GUARANTEE IS GIVEN THAT ALL EXISTING UTILITIES ARE SHOWN OR THAT THE GIVEN LOCATIONS ARE EXACT. CONFIRMATION OF EXISTENCE AND EXACT LOCATION OF ALL SERVICES MUST BE OBTAINED FROM THE INDIVIDUAL UTILITIES BEFORE PROCEEDING WITH CONSTRUCTION.

NO.	REVISIONS	DATE	BY
0	ISSUED FOR TENDER	11.01.06	K.S.A.

Stantec Consulting Ltd.
905 Waverley Street, Winnipeg, Manitoba
Tel 204-489-5900 Fax 204-453-9012

DESIGNED BY	K.S.A.	CHECKED BY	S.R.S. / K.S.A.
DRAWN BY	J.M.B.	APPROVED BY	K.S.A.
SCALE:	1:150	RELEASED FOR CONSTRUCTION:	
DATE	09.12.11	DATE	

ENGINEER'S SEAL
CONSULTANT DRAWING NO.
SS-101

THE CITY OF WINNIPEG
WATER AND WASTE DEPARTMENT
ENGINEERING DIVISION

KENASTON BOULEVARD
AT BISHOP GRANDIN BOULEVARD
CONCRETE CULVERT EXTENSION
SITE PLAN - EXISTING

SHEET	2	OF	13
CAD FILE DRAWING NUMBER	04840ss-101-727.dwg		
CITY DRAWING NUMBER	C375-II-02		

K:\17\wdr\17090404\winnipeg\402_design\sheet_files\cover\04840ss-101-727.dwg
 2011-10-10 10:28:00 AM By: j.m.b.