


TYPICAL EXPOSED ROOF CONSTRUCTION

- MOD BIT CAP SHEET
- MOD BIT BASE SHEET
- 75mm POLYISO INSULATION - PERPENDICULAR TO BASE
- 75mm POLYISO INSULATION - ADHESIVE APPLIED
- SLOPED INSULATION AS REQ'D.
- ROOF VAPOUR BARRIER
- 13mm GYPSUM BOARD
- FIBREGLASS FLUTE FILLERS-ACOUSTIC DECK AREAS - TYP.
- STEEL DECK & OWSJ - SEE STRUCT.

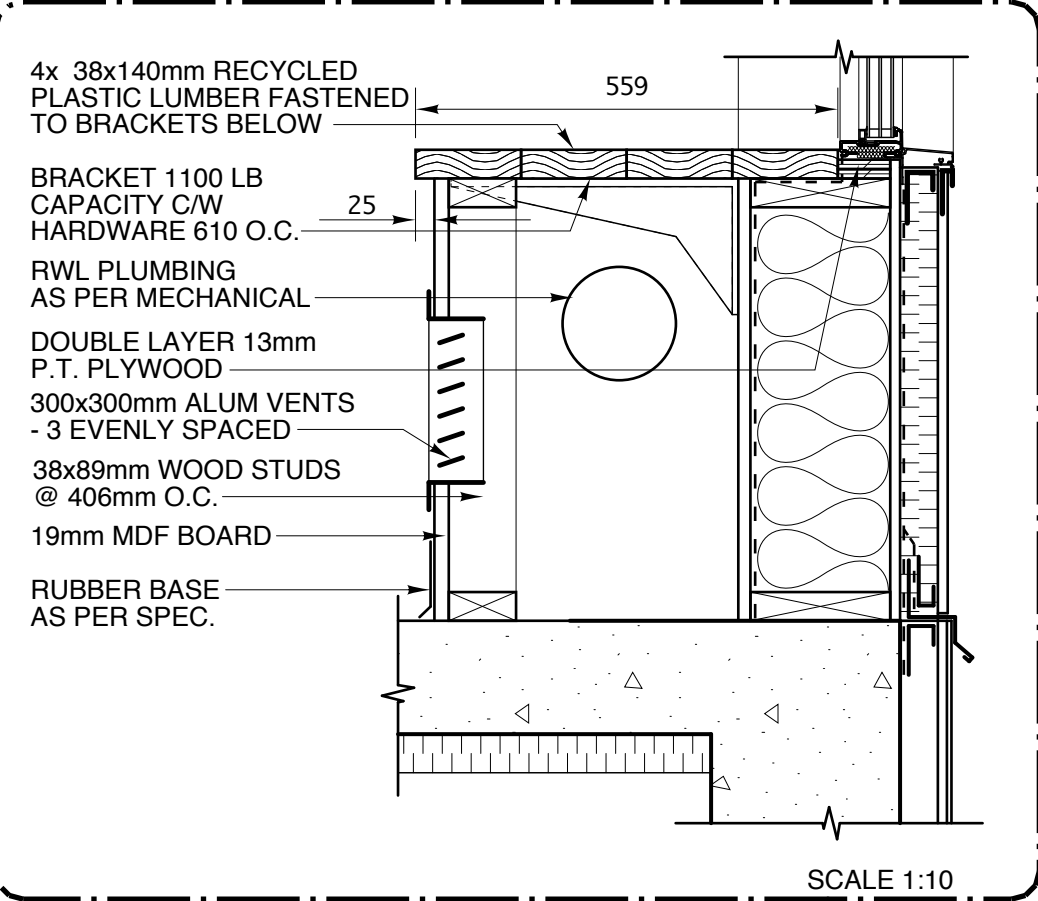

1 TYPICAL GYM WALL SECTION
A-7.4 SCALE 1:20

2 TYPICAL GYM TO LOWER ROOFS
A-7.4 SCALE 1:20

3 GATHERING SPACE VIEW WALL
A-7.4 SCALE 1:20

4 ENTRANCE VESTIBULE
A-7.4 SCALE 1:20

revision

This drawing must not be scaled.

The Contractor must verify all dimensions, datums and levels prior to commencement of work. All errors and omissions must be reported immediately to the Contract Administrator.

Variations and modifications to work shown on this drawing shall not be carried out without written permission from the Contractor Administrator.

This drawing is the exclusive property of the Architect and cannot be reproduced without written permission of the Architect. Reproduction must bear the name of the Architect. Copyright © 2010.



harold funk architect inc.

Harold Funk Architect Inc.
Architecture and Urban Design

401-55 Donald Street, Winnipeg, Manitoba R3C 1L8
T (204) 943-9087 info@funkarchitect.com
F (204) 943-9231 funkarchitect.com

project

SINCLAIR PARK COMMUNITY CENTRE
Winnipeg, Manitoba

sheet title

WALL SECTIONS

project number: 08-011 **drawing number:**

scale: AS SHOWN **A-7.4**

drawn by: G.S.

approved by: H.F.

date: 26th FEB 2010