



A-A BUILDING SECTION A-A
SCALE 1:100

TYPICAL FLOOR CONSTRUCTION
STRUCTURAL FLOOR SLAB C/W UUM
- REFER TO STRUCTURAL DRAWINGS
RADIANT IN-FLOOR HEATING
- REFER TO A22 FOR EXTENT
2 LAYERS OF 61 RIGID INSULATION
- REFER TO A22 FOR EXTENT
90 COMPACTED SANDS
6 MIL POLY VAPOUR BARRIER

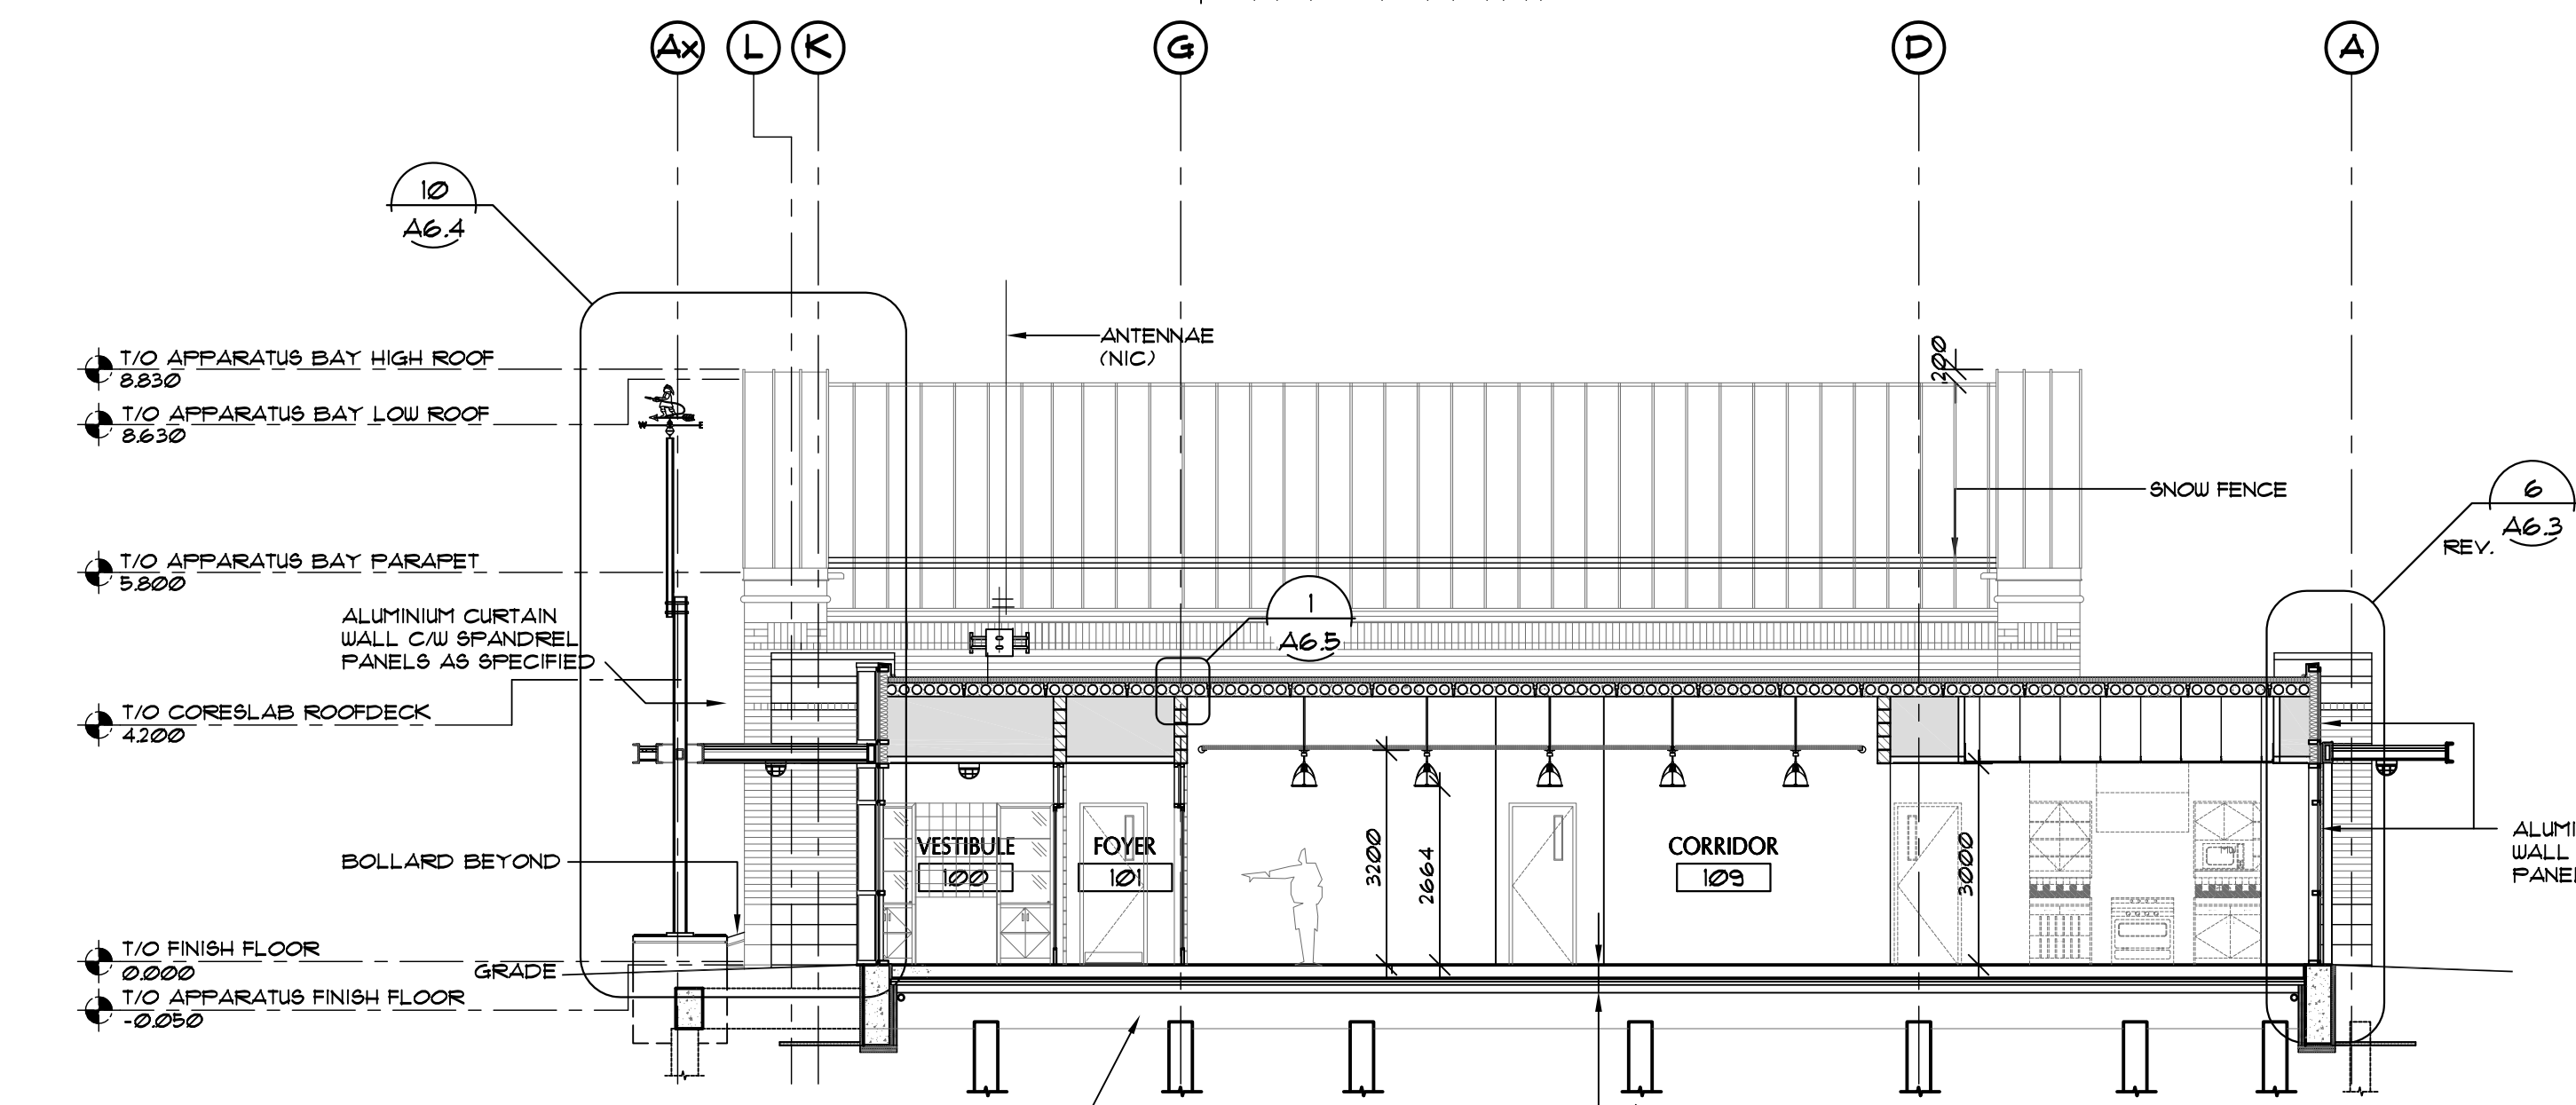


B-B BUILDING SECTION B-B
SCALE 1:100

TYPICAL FLOOR CONSTRUCTION
STRUCTURAL FLOOR SLAB C/W UUM
- REFER TO STRUCTURAL DRAWINGS
RADIANT IN-FLOOR HEATING
- REFER TO A22 FOR EXTENT
2 LAYERS OF 61 RIGID INSULATION
- REFER TO A22 FOR EXTENT
90 COMPACTED SANDS
6 MIL POLY VAPOUR BARRIER

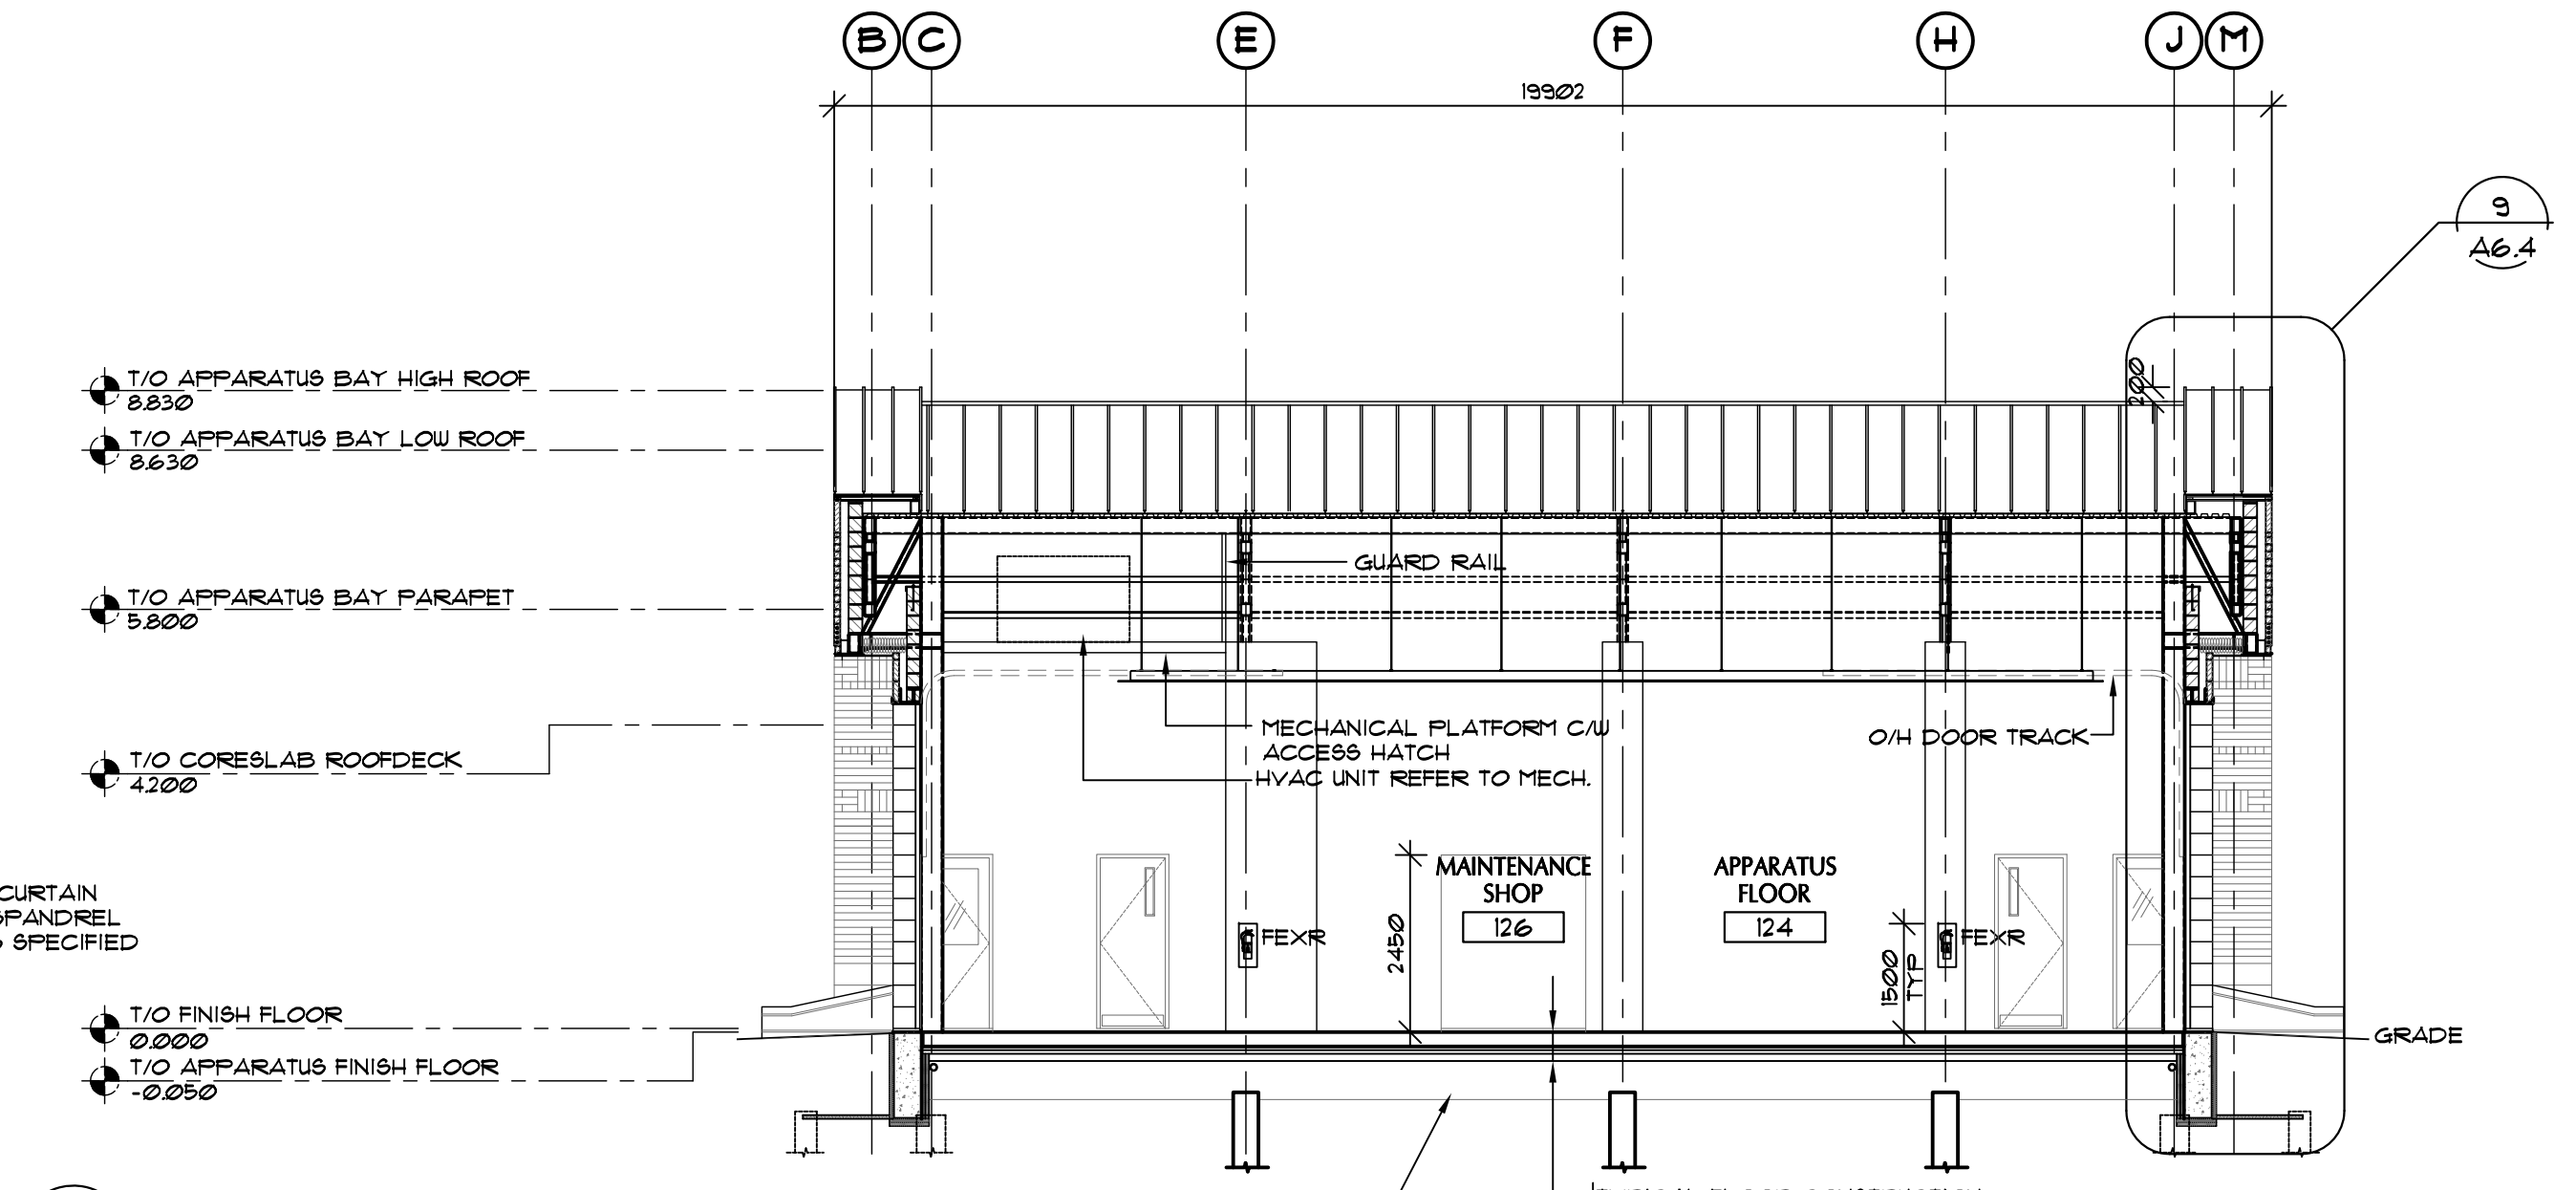


D-D BUILDING SECTION D-D
SCALE 1:100

TYPICAL FLOOR CONSTRUCTION
STRUCTURAL FLOOR SLAB C/W UUM
- REFER TO STRUCTURAL DRAWINGS
RADIANT IN-FLOOR HEATING
- REFER TO A22 FOR EXTENT
2 LAYERS OF 61 RIGID INSULATION
- REFER TO A22 FOR EXTENT
90 COMPACTED SANDS
6 MIL POLY VAPOUR BARRIER

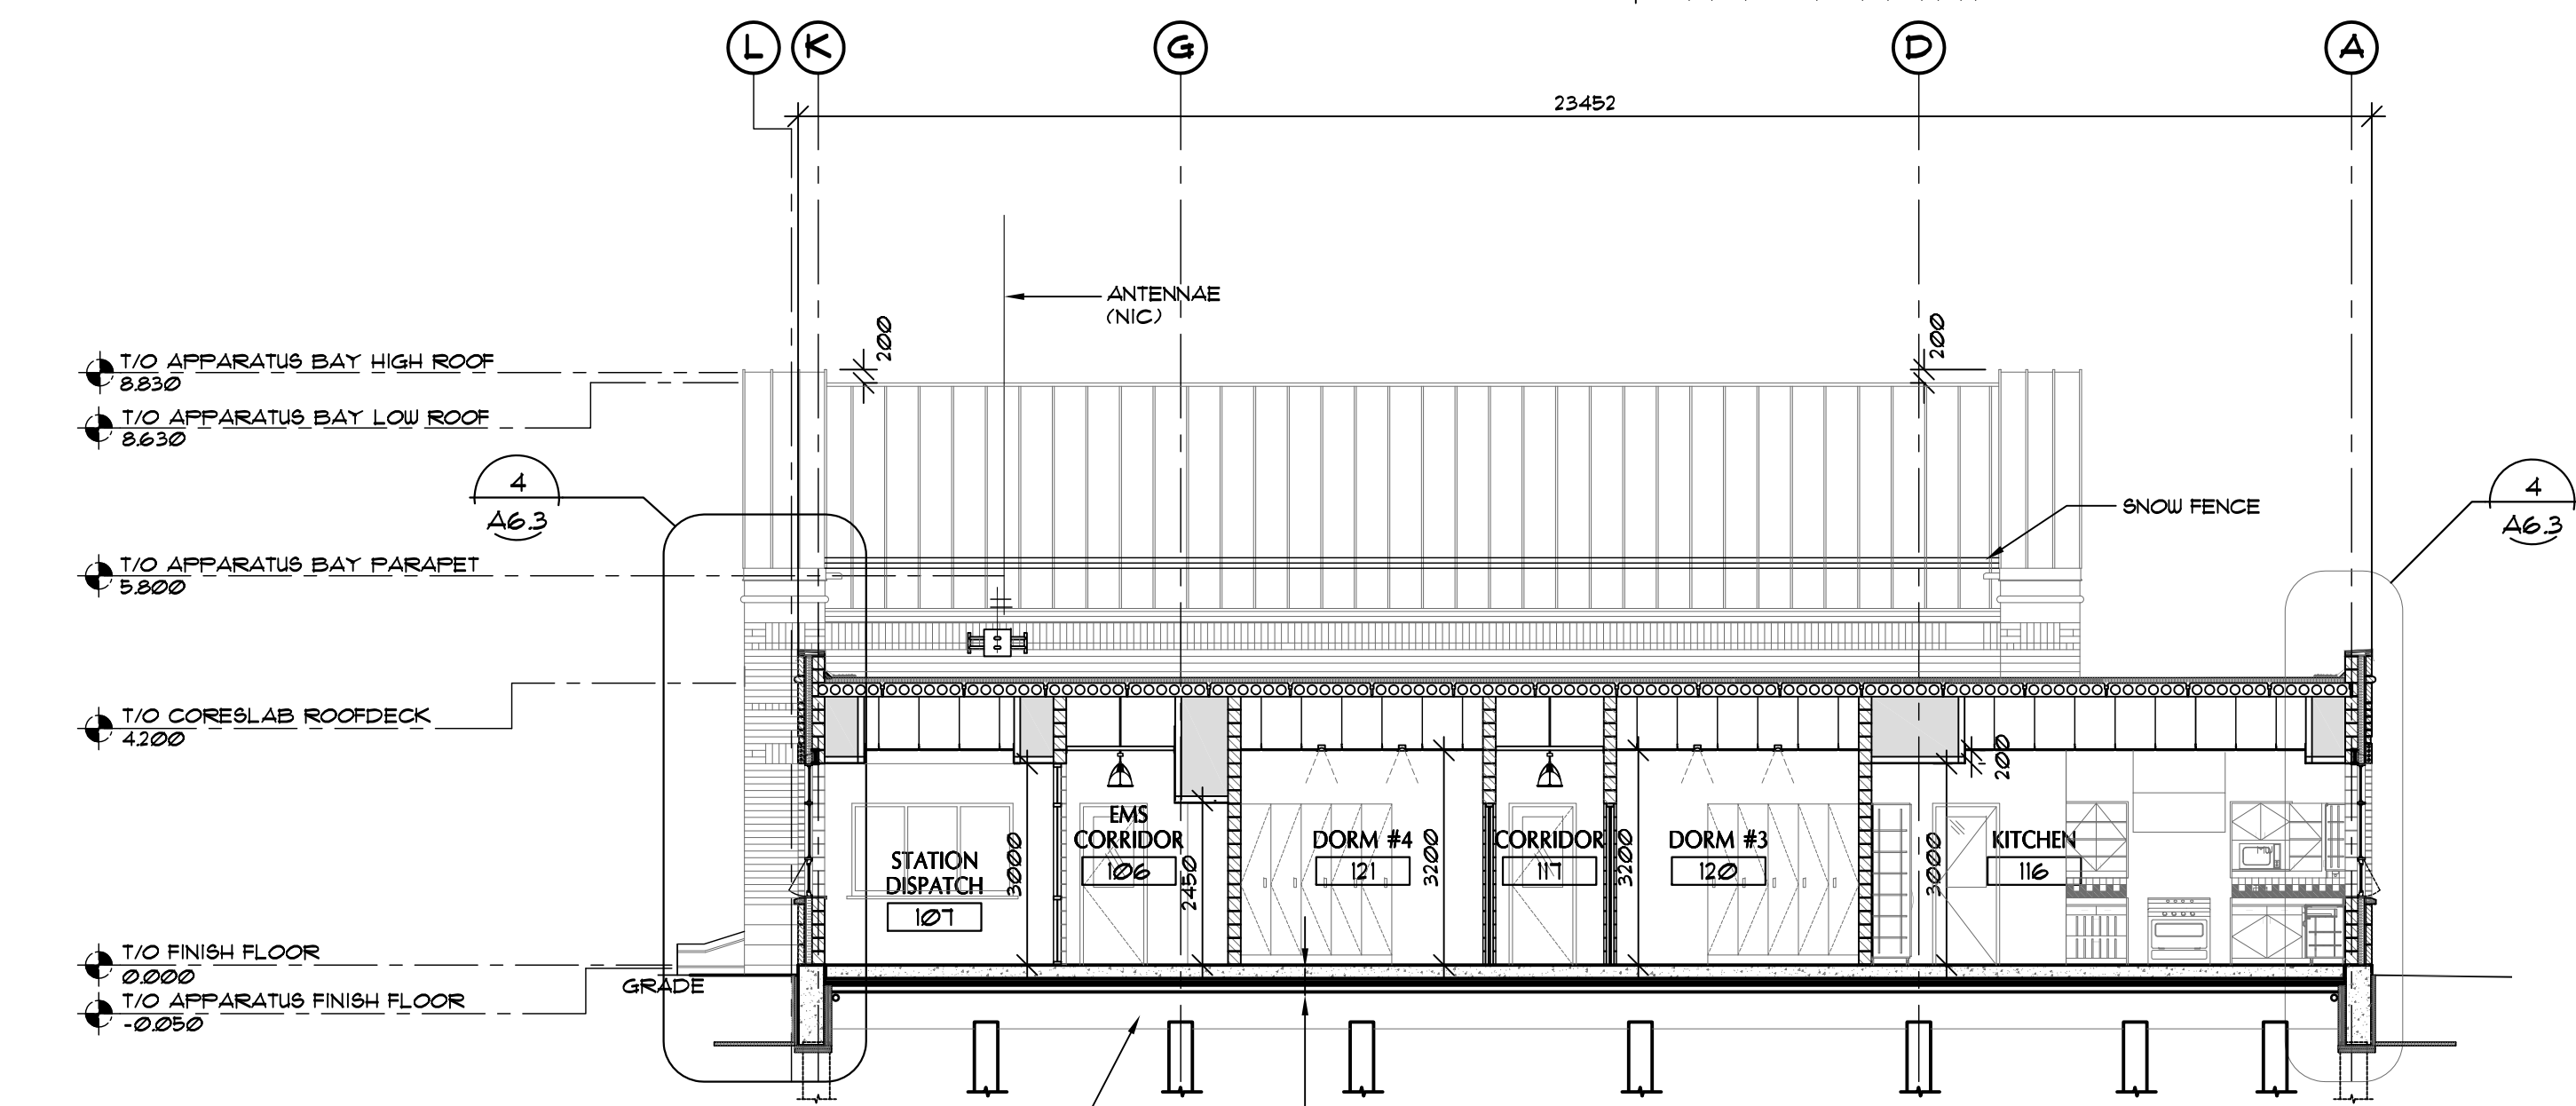

C-C BUILDING SECTION C-C
SCALE 1:100

TYPICAL FLOOR CONSTRUCTION
STRUCTURAL FLOOR SLAB C/W UUM (REFER TO STRUCTURAL DRAWINGS)
RADIANT IN-FLOOR HEATING (REFER TO MECHANICAL DRAWINGS)
2 LAYERS OF 61 RIGID INSULATION (REFER TO A22 FOR EXTENT)
90 COMPACTED SAND
6 MIL POLY VAPOUR BARRIER

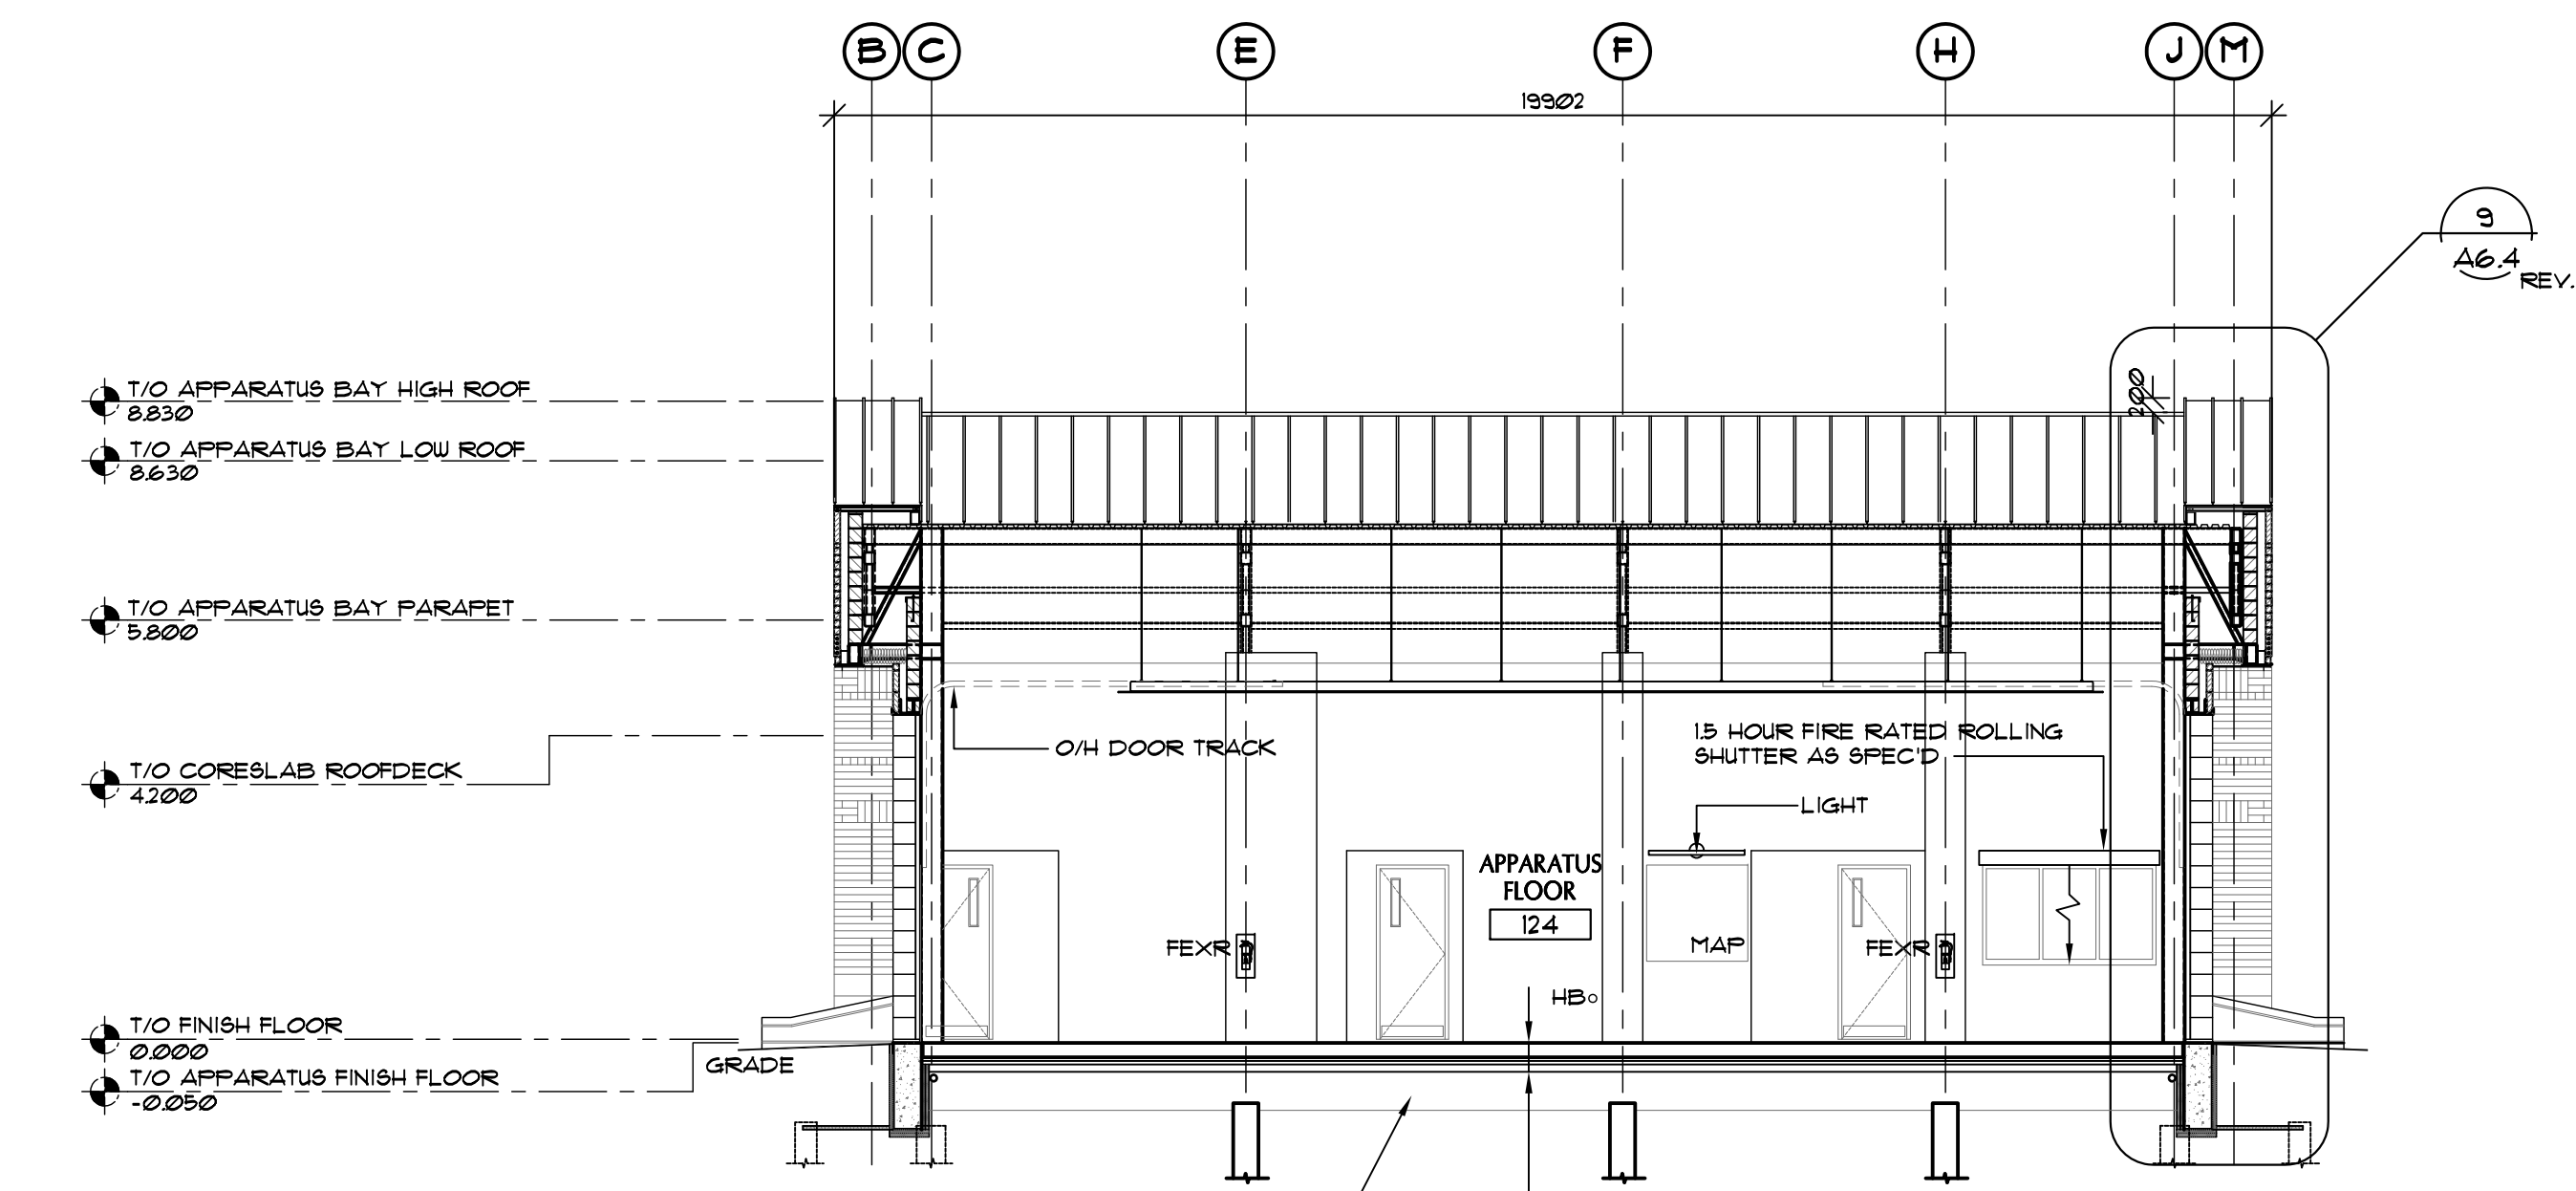

E-E BUILDING SECTION E-E
SCALE 1:100


TYPICAL FLOOR CONSTRUCTION
STRUCTURAL FLOOR SLAB C/W UUM (REFER TO STRUCTURAL DRAWINGS)
RADIANT IN-FLOOR HEATING (REFER TO MECHANICAL DRAWINGS)
2 LAYERS OF 61 RIGID INSULATION (REFER TO A22 FOR EXTENT)
90 COMPACTED SAND
6 MIL POLY VAPOUR BARRIER

ISSUES:	
1	APRIL 2010 PHASE 1 - 10% COMPLETION
2	MAY 14, 2010 PHASE 2 - 80% COMPLETION
3	SEPT 15, 2010 PHASE 3 - BUILDING PERMIT PRELIMINARY REVIEW
4	SEPT 29, 2010 ISSUED FOR BUILDING PERMIT / TENDER

GENERAL NOTES:

- REFER TO REFLECTED CEILING PLAN FOR BULKHEAD LOCATIONS & DIMENSIONS
- REFER TO STRUCTURAL DRAWINGS FOR STRUCTURAL REQUIREMENTS
- REFER TO MECHANICAL DRAWINGS FOR EXTERIOR WALL PENETRATIONS
- REFER TO FLOOR PLANS FOR PARTITION TYPES
- REFER TO ROOM FINISH SCHEDULE FOR ROOM FINISHES

© COPYRIGHT MURPHY & MURPHY ARCHITECT 2010
NOT TO BE REPRODUCED WITHOUT CONSENT OF ARCHITECT.

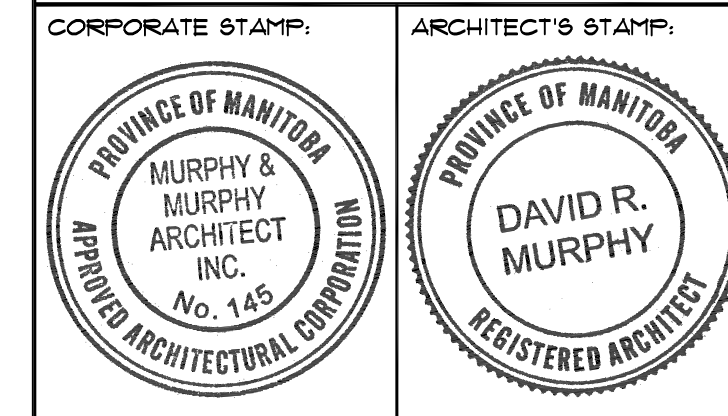

MURPHY & MURPHY ARCHITECT INC.
775 WATERLOO STREET, LONDON, ONTARIO N6A 3W5
PH: (519) 433-5161 FAX: (519) 433-5163

A: Detail Number
B: Drawing Number - Where Detail Found

CONTRACTOR SHALL CHECK ALL DIMENSIONS ON THE DRAWINGS AND REPORT ANY DISCREPANCIES TO THE ARCHITECT BEFORE PROCEEDING. ALL DRAWINGS AND SPECIFICATIONS ARE PROPERTY OF THE ARCHITECT AND MUST BE RETURNED AT THE COMPLETION OF THE WORK. DRAWINGS ARE NOT TO BE SCALED. USE ONLY THE LATEST REVISED DRAWINGS OR THOSE THAT ARE MARKED "ISSUED FOR CONSTRUCTION". ANY UNAUTHORIZED USE IS PROHIBITED. AREA CALCULATIONS ARE APPROXIMATE.

PROJECT NAME:
NEW WINNIPEG STATION No. 27 PROJECT
SAGE CREEK, WINNIPEG, MANITOBA

DRAWING TITLE:
**BUILDING SECTIONS
A-A / B-B / C-C
/ D-D / E-E**

PROJECT NORTH: [] STAMP: []

SCALE: 1:100 PROJECT NO: 2261
DATE: MARCH 2010 FILE NAME:
ISSUED: SEPTEMBER 29, 2010 DRAWING NO: A6.1
DRAWN BY: JES
CHECKED BY: DR1