





ADDRESS: 1400 ROTHESAY PROJECT NO: 082011 DESCRIPTION: AREAS TO CLEAN DATE: 01/26/08 FILE NAME: 0820080808.dwg

NOTES:
1. THESE DRAWINGS SHALL BE AT THE SCALE:
2. THE OPERATOR SHALL BE RESPONSIBLE FOR VERIFYING ALL DIMENSIONS ON-SITE AND
3. DETAILS OF WORK SHALL BE PROVIDED AS REQUIRED.

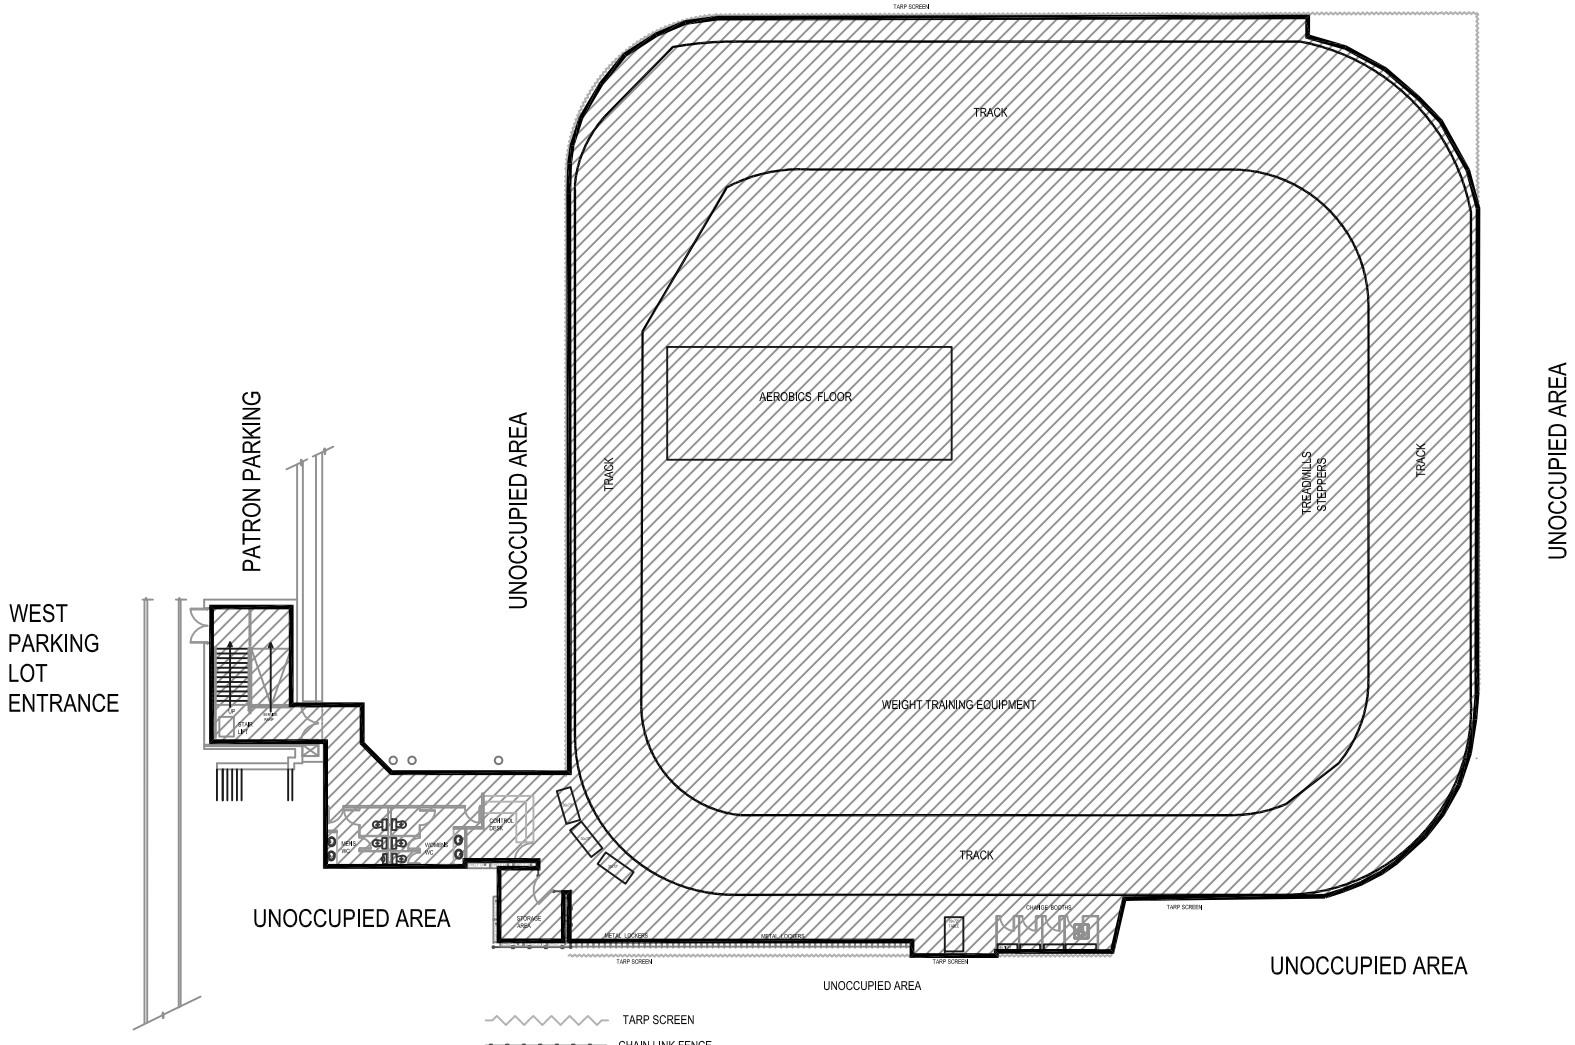

 TARP SCREEN
 CHAIN LINK FENCE

AREA TO CLEAN= 26,025 SQ. FT. 



1400 ROTHESAY
 ROTHESAY FITNESS CENTRE
 PARTIAL CRAWSPACE
 OF CHIEF PEGUIS SCHOOL
 2008.01.31

DATE: 01/26/08 DRAWN BY: [blank] CHECKED BY: [blank] APPROVED BY: [blank]

DATE: 01/26/08 DRAWN BY: [blank] CHECKED BY: [blank] APPROVED BY: [blank]

THE CITY OF WINNIPEG
 PLANNING, PROPERTY AND
 DEVELOPMENT DEPARTMENT
 345 GARRY STREET
 R3C 4K4

PROJECT: CHIEF PEGUIS SCHOOL
 ROTHESAY FITNESS CENTRE

1400 ROTHESAY
 PARTIAL CRAW SPACE FLOOR PLAN
 AREAS TO CLEAN

1400R00B
 N.T.S. 120-2011 A1