


Drawing Title:


BILINGUAL PARK SIGN w/ ADDRESS

Drawing No:


SCD-720

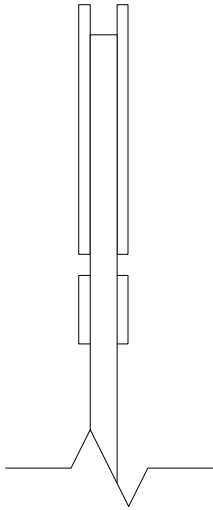

SIDE ELEVATION
(DOUBLE SIDED VERSION ONLY)

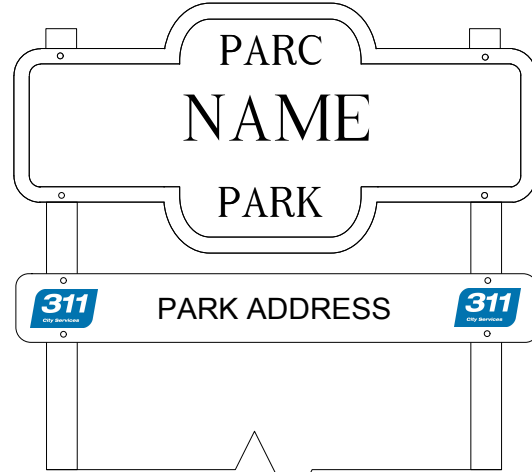

BACK ELEVATION

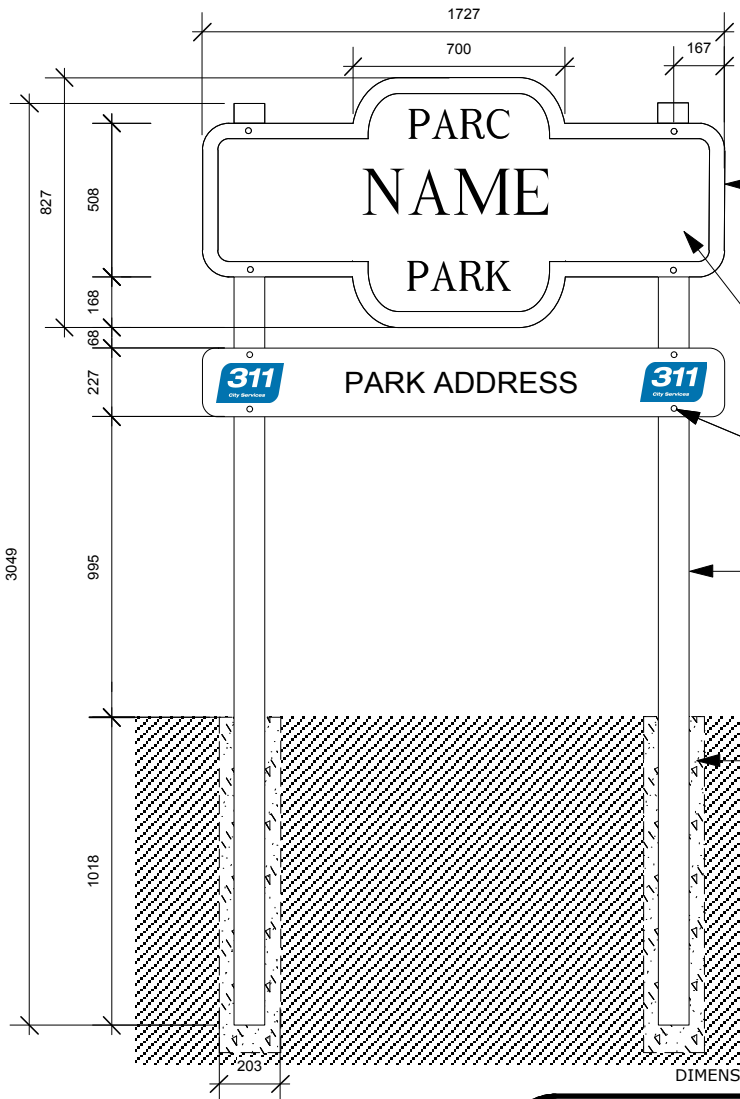

3mm THICK EXTERIOR MDF
PAINTED CHROME GREEN

REFLECTIVE WHITE
SHEATHING WITH VINYL
CHROME GREEN LETTERING,
CLARITON MED

FASTENERS 304 GRADE OF
STAINLESS STEEL

89 x 89mm POSTS
PRESSURE TREATED

AUGER 203 mm HOLE, AREA
AROUND POST MUST BE
BACKFILLED AND
THOROUGHLY TAMPED TO
FINISHED GRADE WITH 6mm
DOWN
CRUSHED LIMESTONE

NOTE:
* IF POSTS ARE COMPOSED OF ACQ
PRESSURE TREATED WOOD,
STAINLESS STEEL BOLTS MUST BE
USED.

DIMENSIONS SHOWN ARE IN MILLIMETRES UNLESS OTHERWISE SPECIFIED

FRONT ELEVATION

DATE: May 2011
SCALE: N.T.S.
DRAWN BY: ST/HF

The City of Winnipeg
Planning, Property and Development Department
Parks, Waterways & Community Initiatives Division
Unit 15 - 30 Fort Street, Winnipeg, MB, R3C 4X5

