


24" X 36" / PLOT SCALE: 1/8"

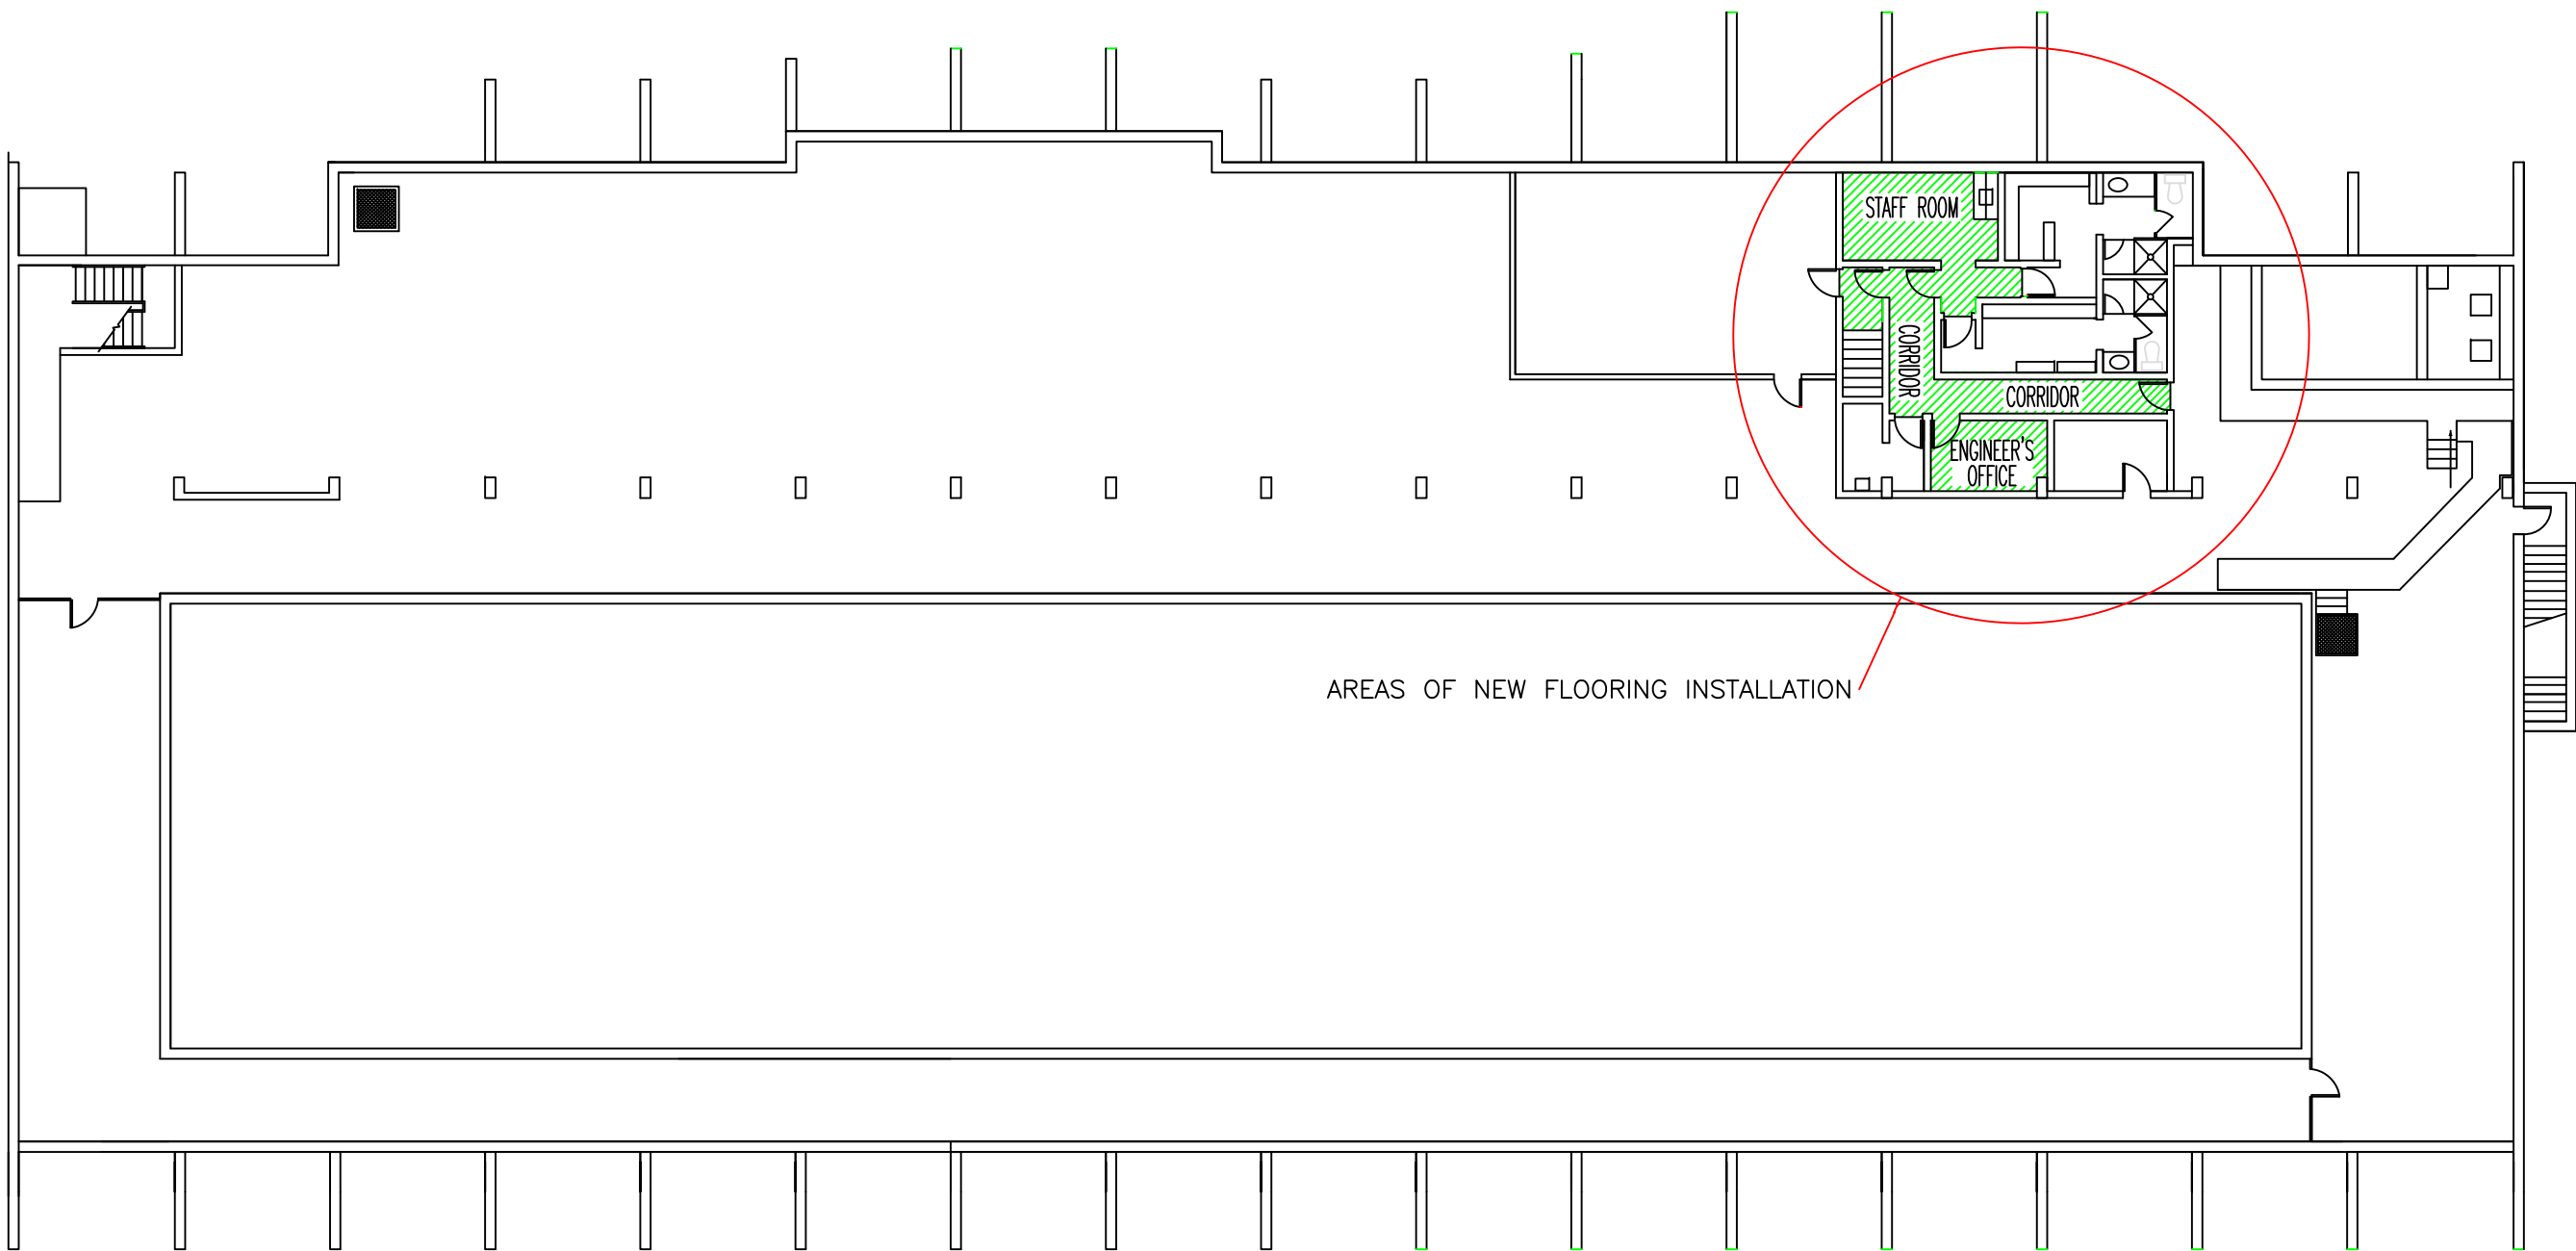

BASEMENT FLOOR PLAN
SCALE: NTS

NOTES:

1. Removal and abatement of existing vinyl asbestos tile flooring in basement shall be by City of Winnipeg Sources.
2. Patch and make good all existing concrete substrate surfaces to accept new Tarkett Granit sheet vinyl flooring.
3. Replace with with new Tarkett Granit homogeneous commercial sheet vinyl flooring, roll goods, 2.0 mm (0.080") thickness at basement corridor, staff lunch room and engineer's office.
4. Supply and install new 4" (100 mm) high Johnsonite rubber wall base in basement where new sheet vinyl flooring is installed.
5. Initial cleaning of new flooring. Thoroughly sweep or vacuum the flooring to remove all loose dirt and grit. Apply cleaning solution as recommended by flooring manufacturer.

NO.	DESCRIPTION	DATE	BY
REVISIONS / ISSUE			
THE CITY OF WINNIPEG			
 PLANNING PROPERTY AND DEVELOPMENT MUNICIPAL ACCOMMODATIONS DIVISION 185 KING STREET, 4TH FLOOR WINNIPEG, MB. R3B 1J1 Phone: 204-986-7266			
PROJECT:			
ELMWOOD KILDONAN POOL 909 CONCORDIA AVENUE BID OPPORTUNITY NO. 316-2011			
SHEET TITLE: BASEMENT FLOOR PLAN			
ENG. STAMP	PROJECT NO.	DRAWN BY:	CHECKED BY:
		WCB	
APPROVED BY:			
SCALE: NTS		DATE: 04/28/2011	
Dwg. NO. A-2		REV.	