



FILE NAME: 1057LGV1.dwg  
 DATE: 2007.08.09  
 DESCRIPTION: MAIN FLOOR PLAN  
 PROJECT No.:  
 ADDRESS: 1057 LOGAN AVE

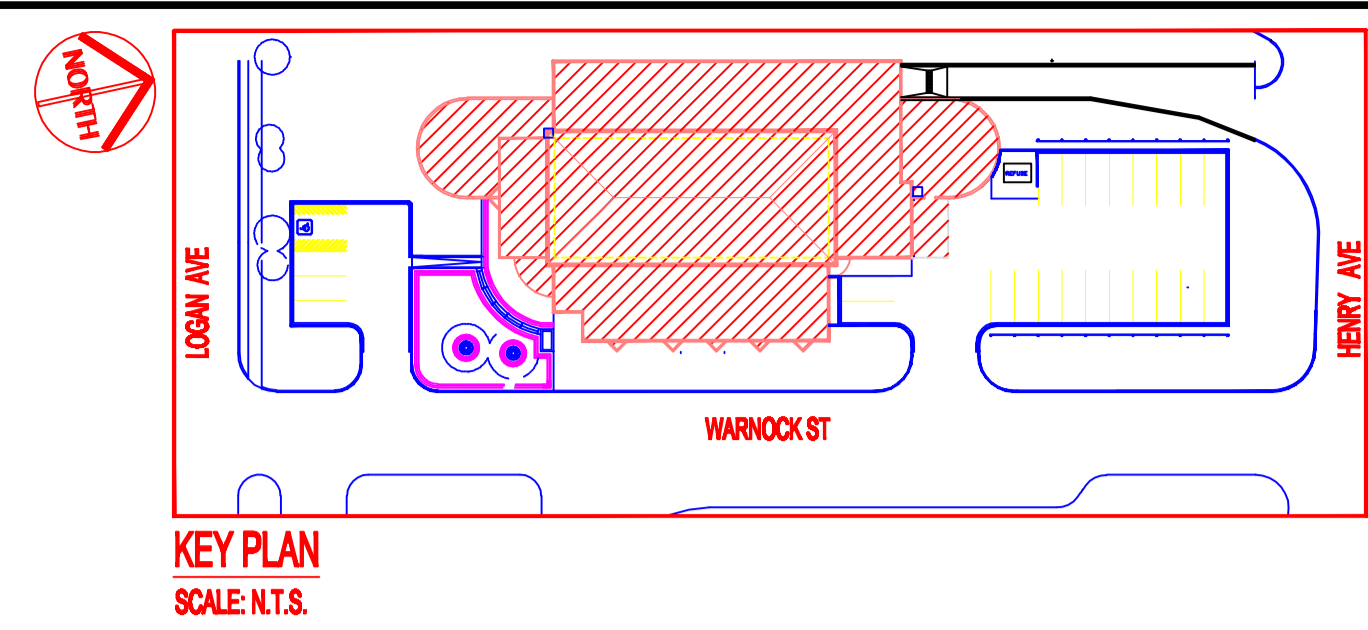

NOTES :

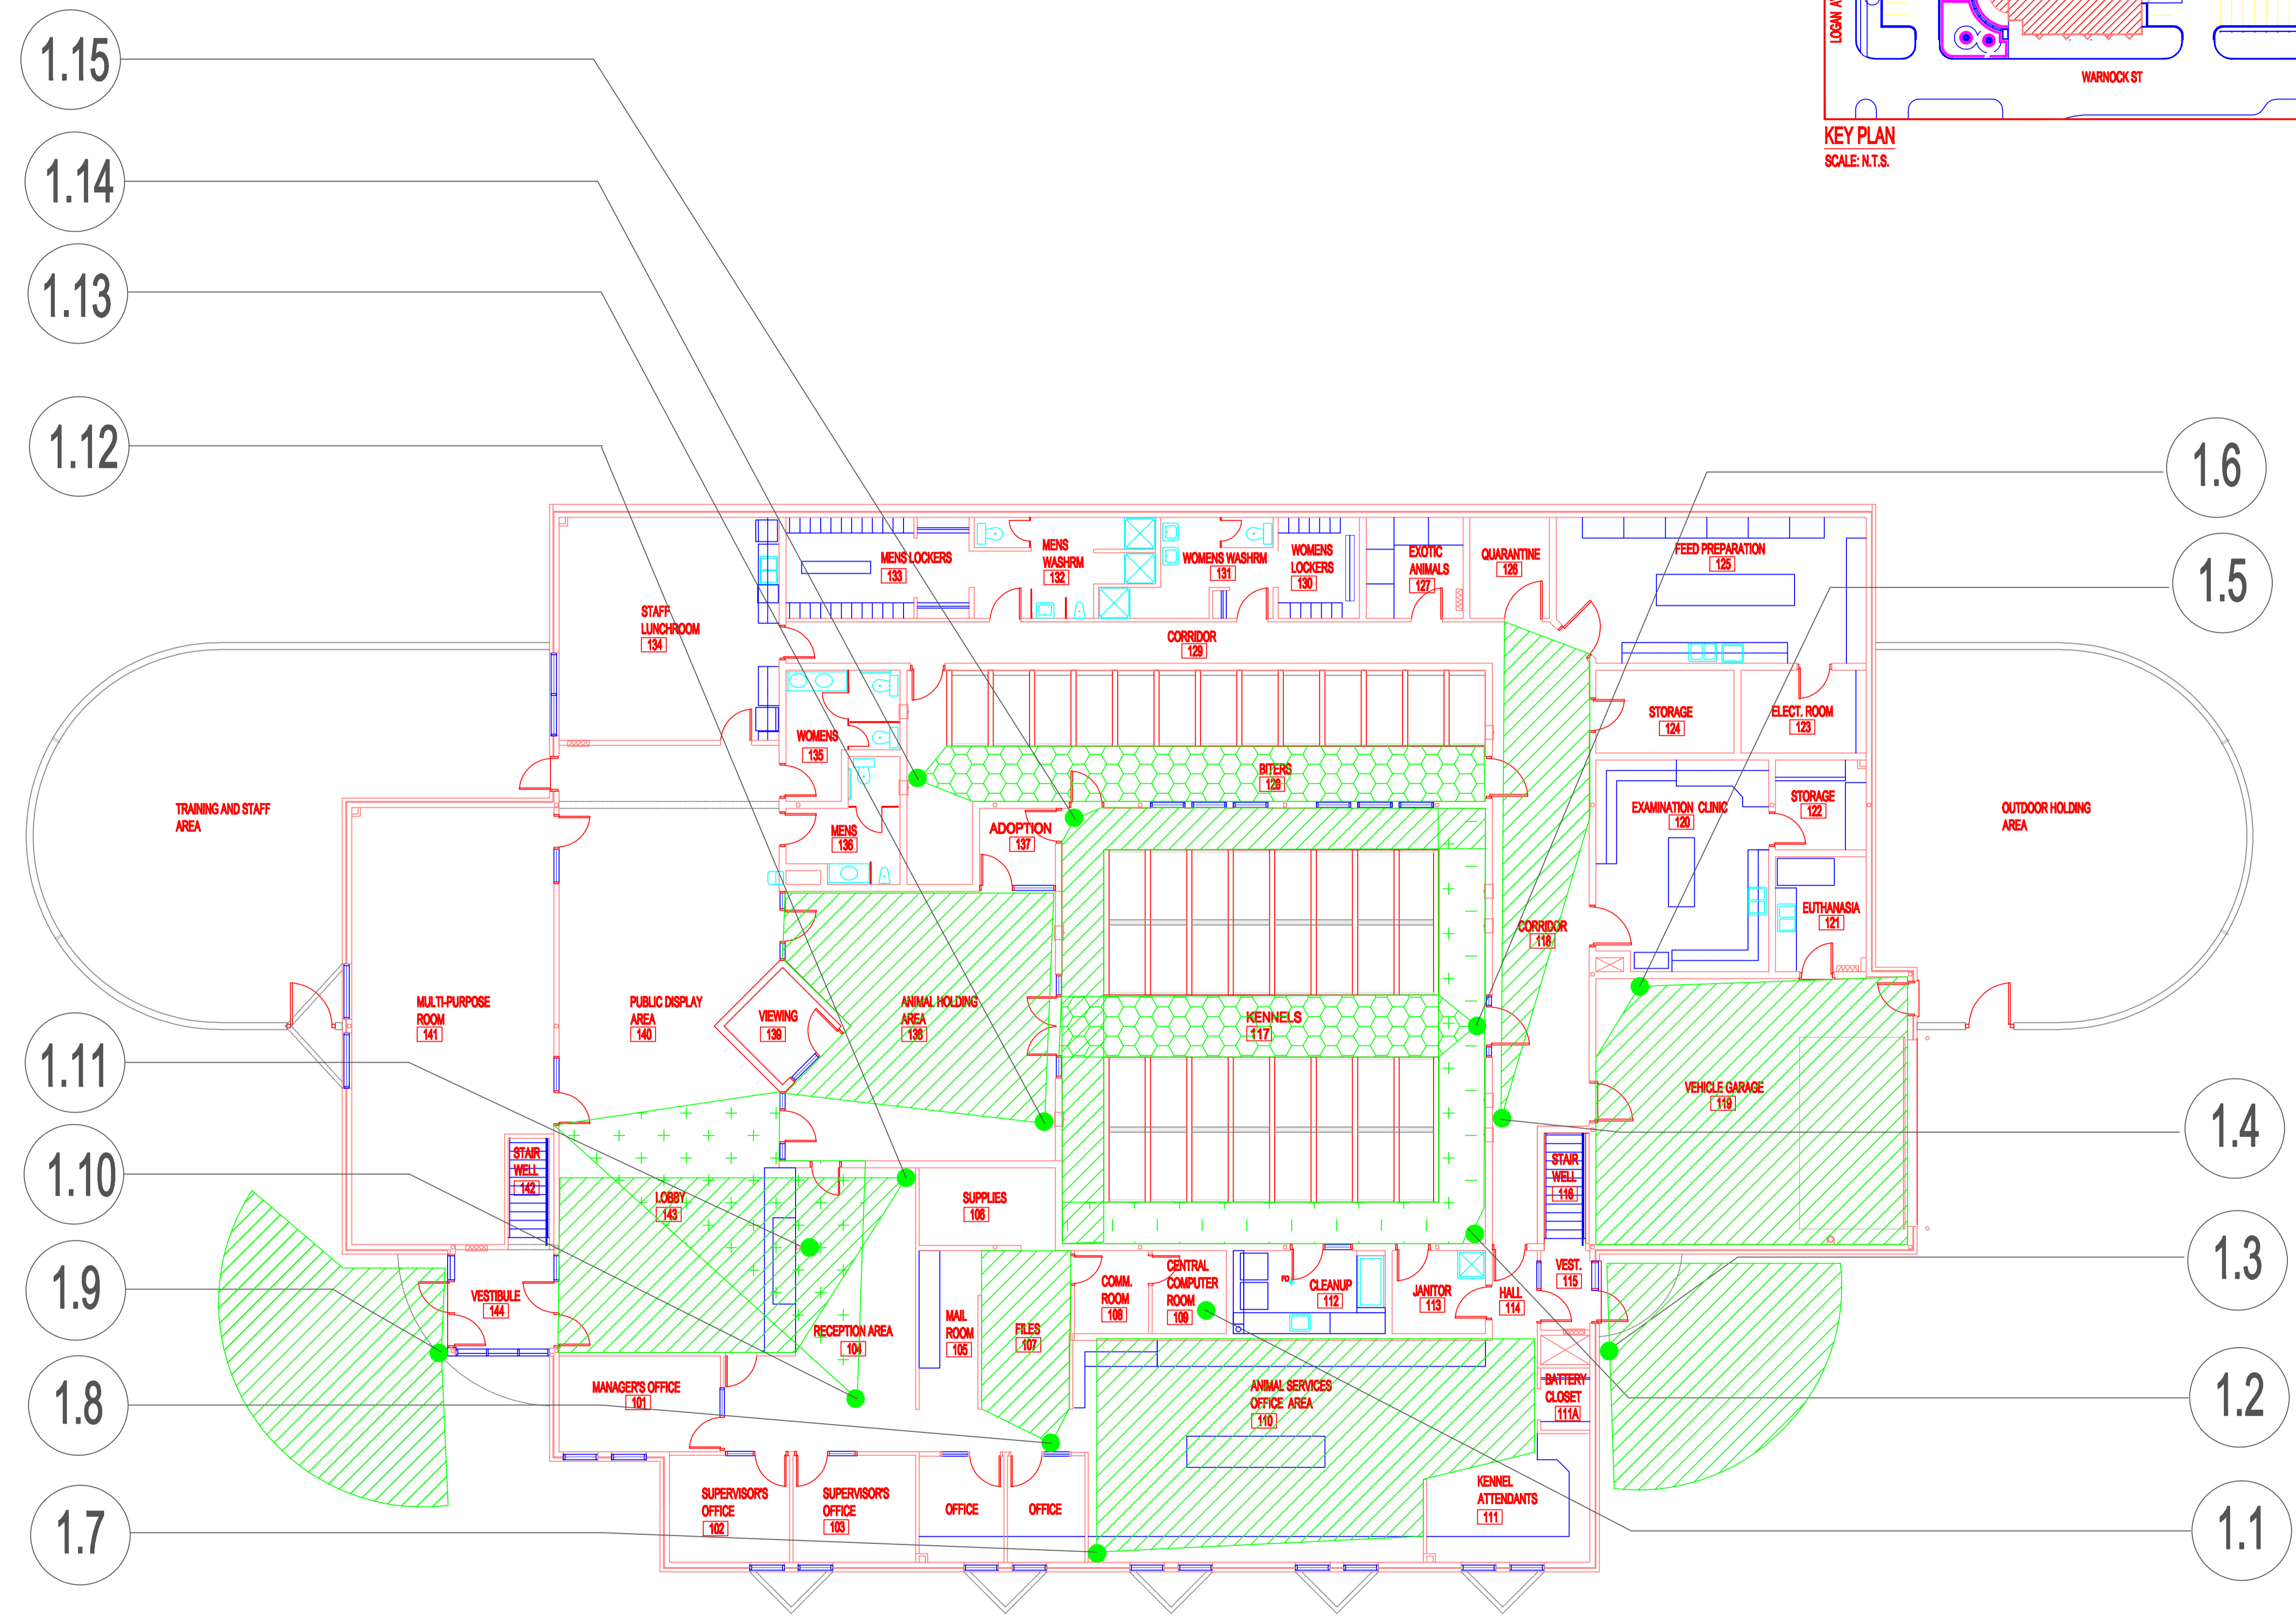

**MAIN FLOOR PLAN**  
 Scale bar: 10 metres

UPDATED AUGUST 9, 2007 RCP

NO.	REVISION/DESCRIPTION	BY	DATE

DRAWN BY: RCP CHECKED BY: APPROVED  
 DATE: 2007.08.09 USER APPROVAL

CITY OF WINNIPEG  
 PLANNING, PROPERTY AND  
 DEVELOPMENT DEPARTMENT  
 CIVIC ACCOMMODATIONS DIVISION  
 300 - 65 GARRY ST. R3C 4K4

PROJECT  
**ANIMAL SERVICES BUILDING**

1057 LOGAN AVE.  
 SHEET TITLE  
**MAIN FLOOR PLAN**

SCALE	PROJECT NO.	SHEET NO.
AS SHOWN		<b>A1</b>

DRAWING SHEET SIZE: A1 (841mm x 594mm) PLOT 1:1