



1 EXISTING SITE/DEMOLITION PLAN  
Scale: 1:400


2 GRADING PLAN  
Scale: 1:200

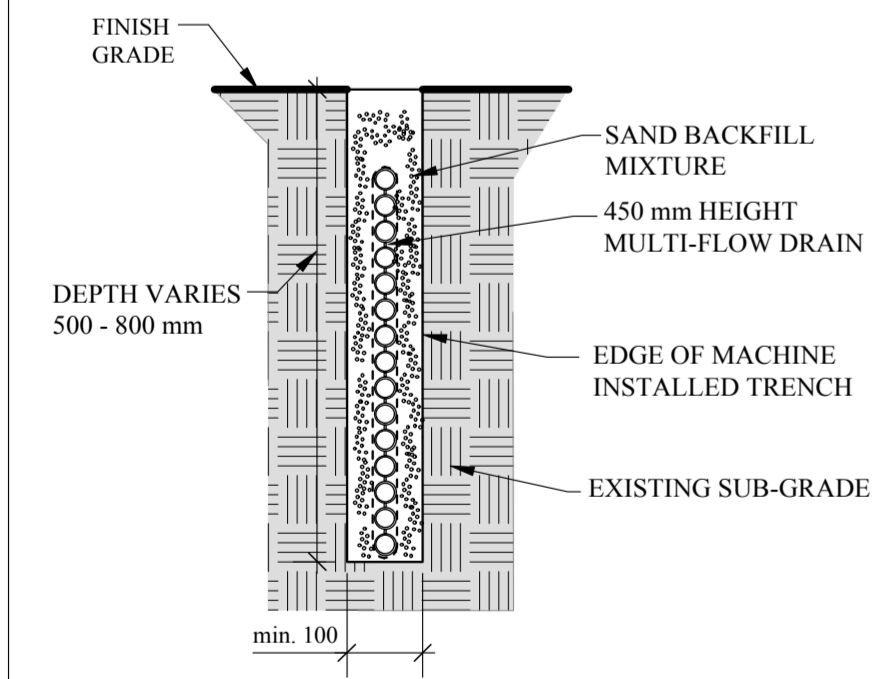


3 MULTIFLOW DRAINAGE SECTION  
Scale: N.T.S.

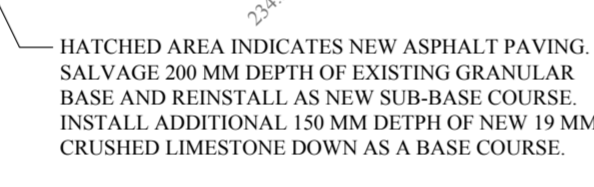


4 POST PLAN VIEW  
Scale: 1:10

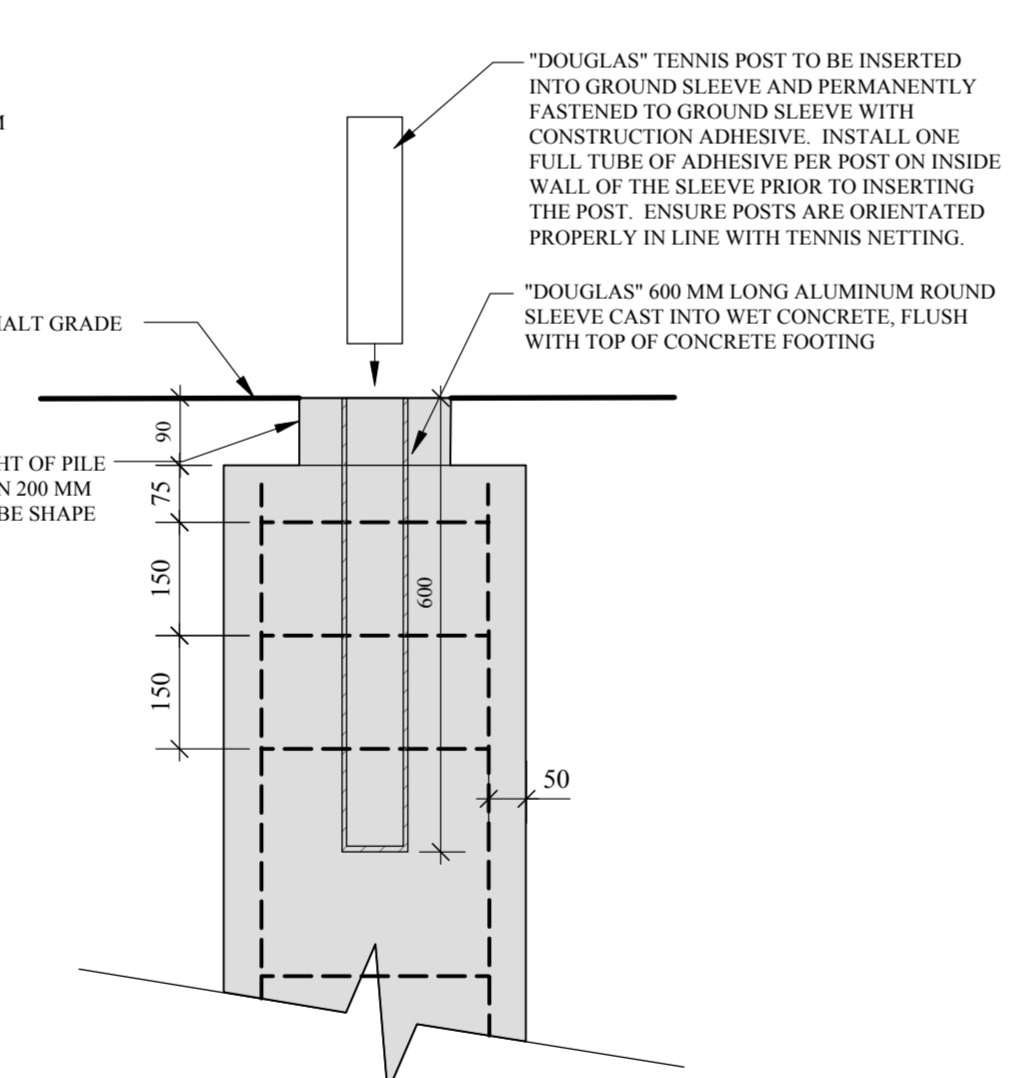

5 CONCRETE PILE CAP SECTION  
Scale: 1:10

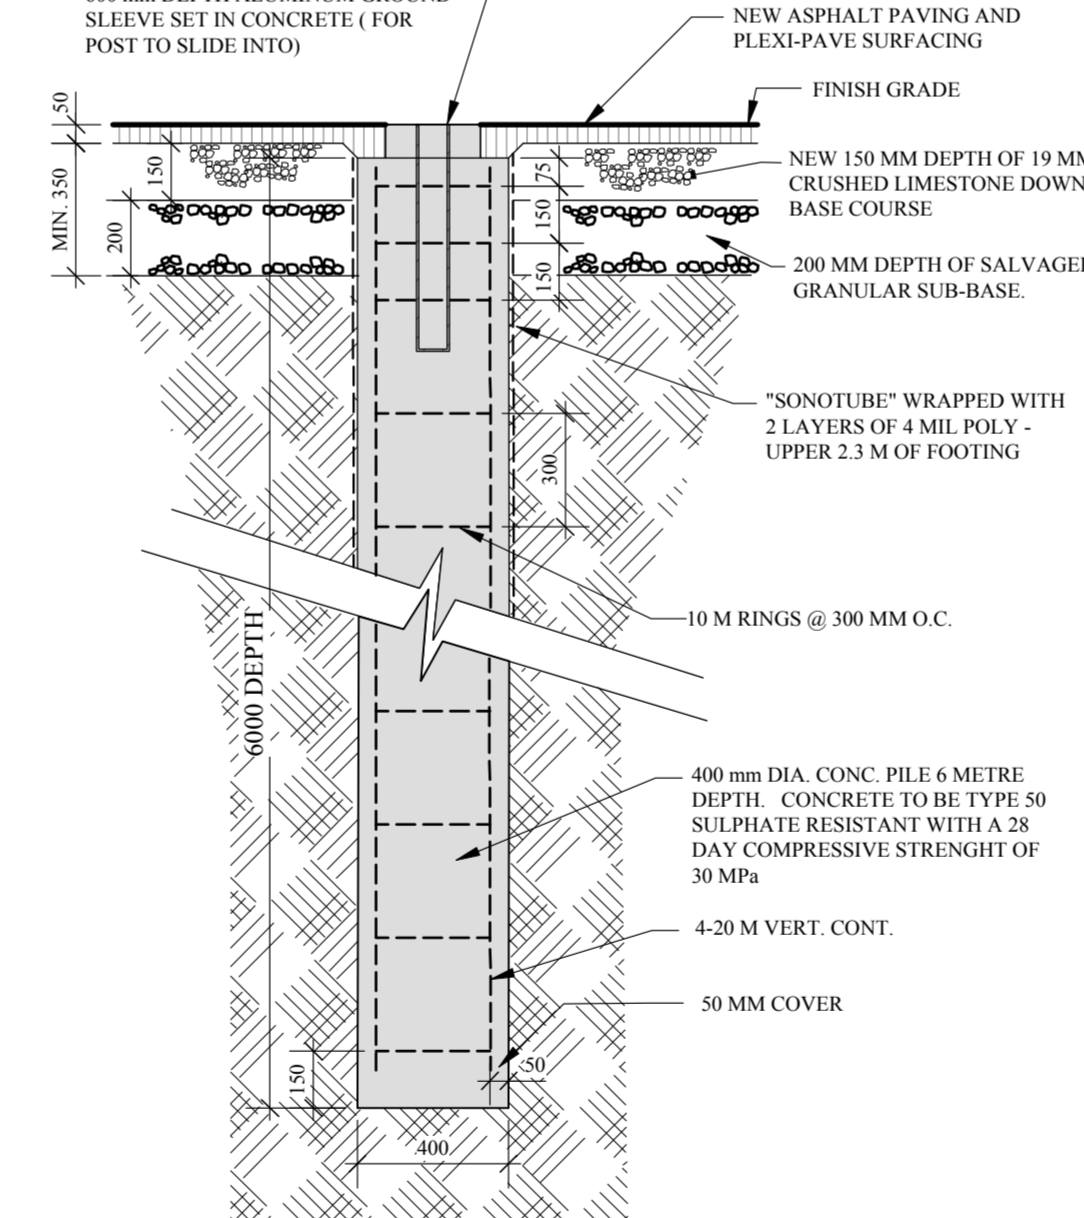

6 TENNIS POST CONCRETE FOOTING  
Scale: 1:20

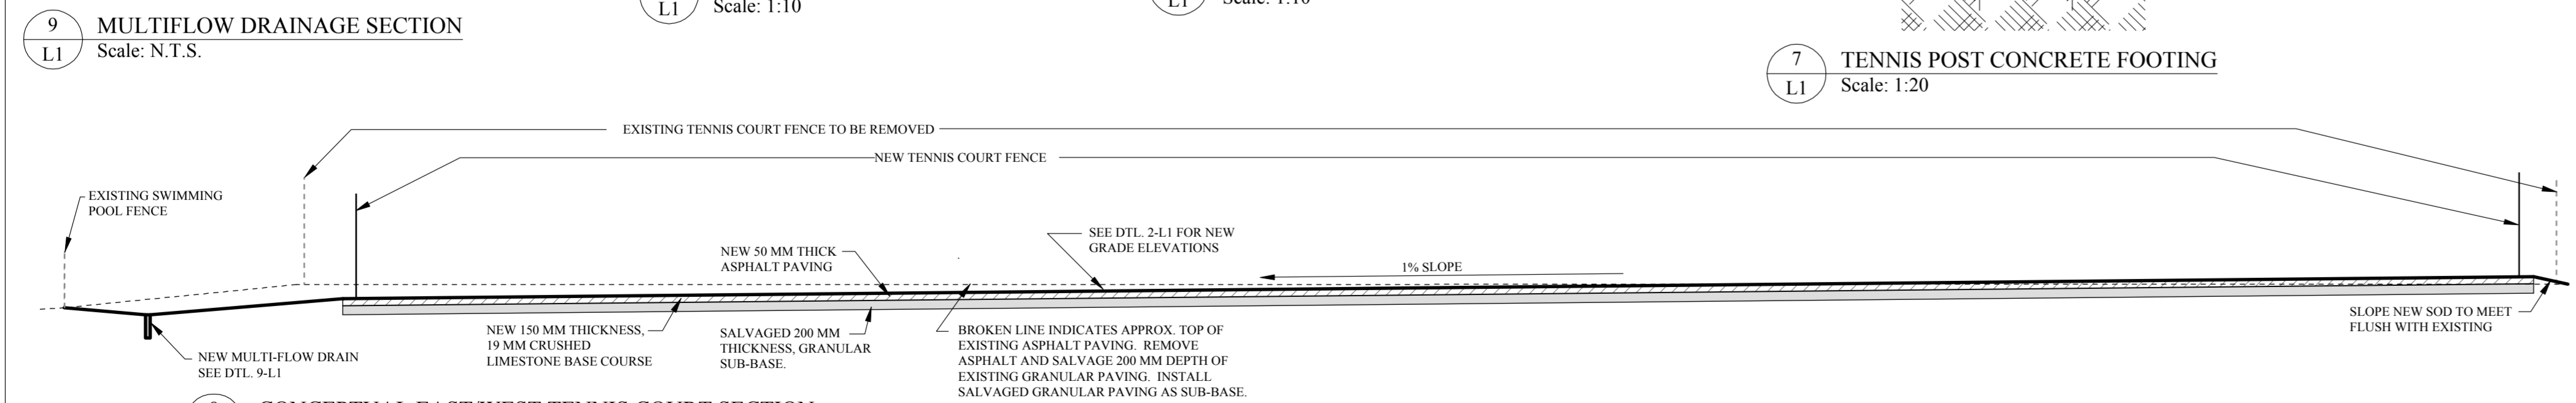


7 CONCEPTUAL EAST/WEST TENNIS COURT SECTION  
Scale: 1:100

8 THREE COURT FENCE LAYOUT PLAN  
Scale: 1:200

9 EXISTING SITE/DEMOLITION PLAN  
Scale: 1:400

10 GRADING PLAN  
Scale: 1:200

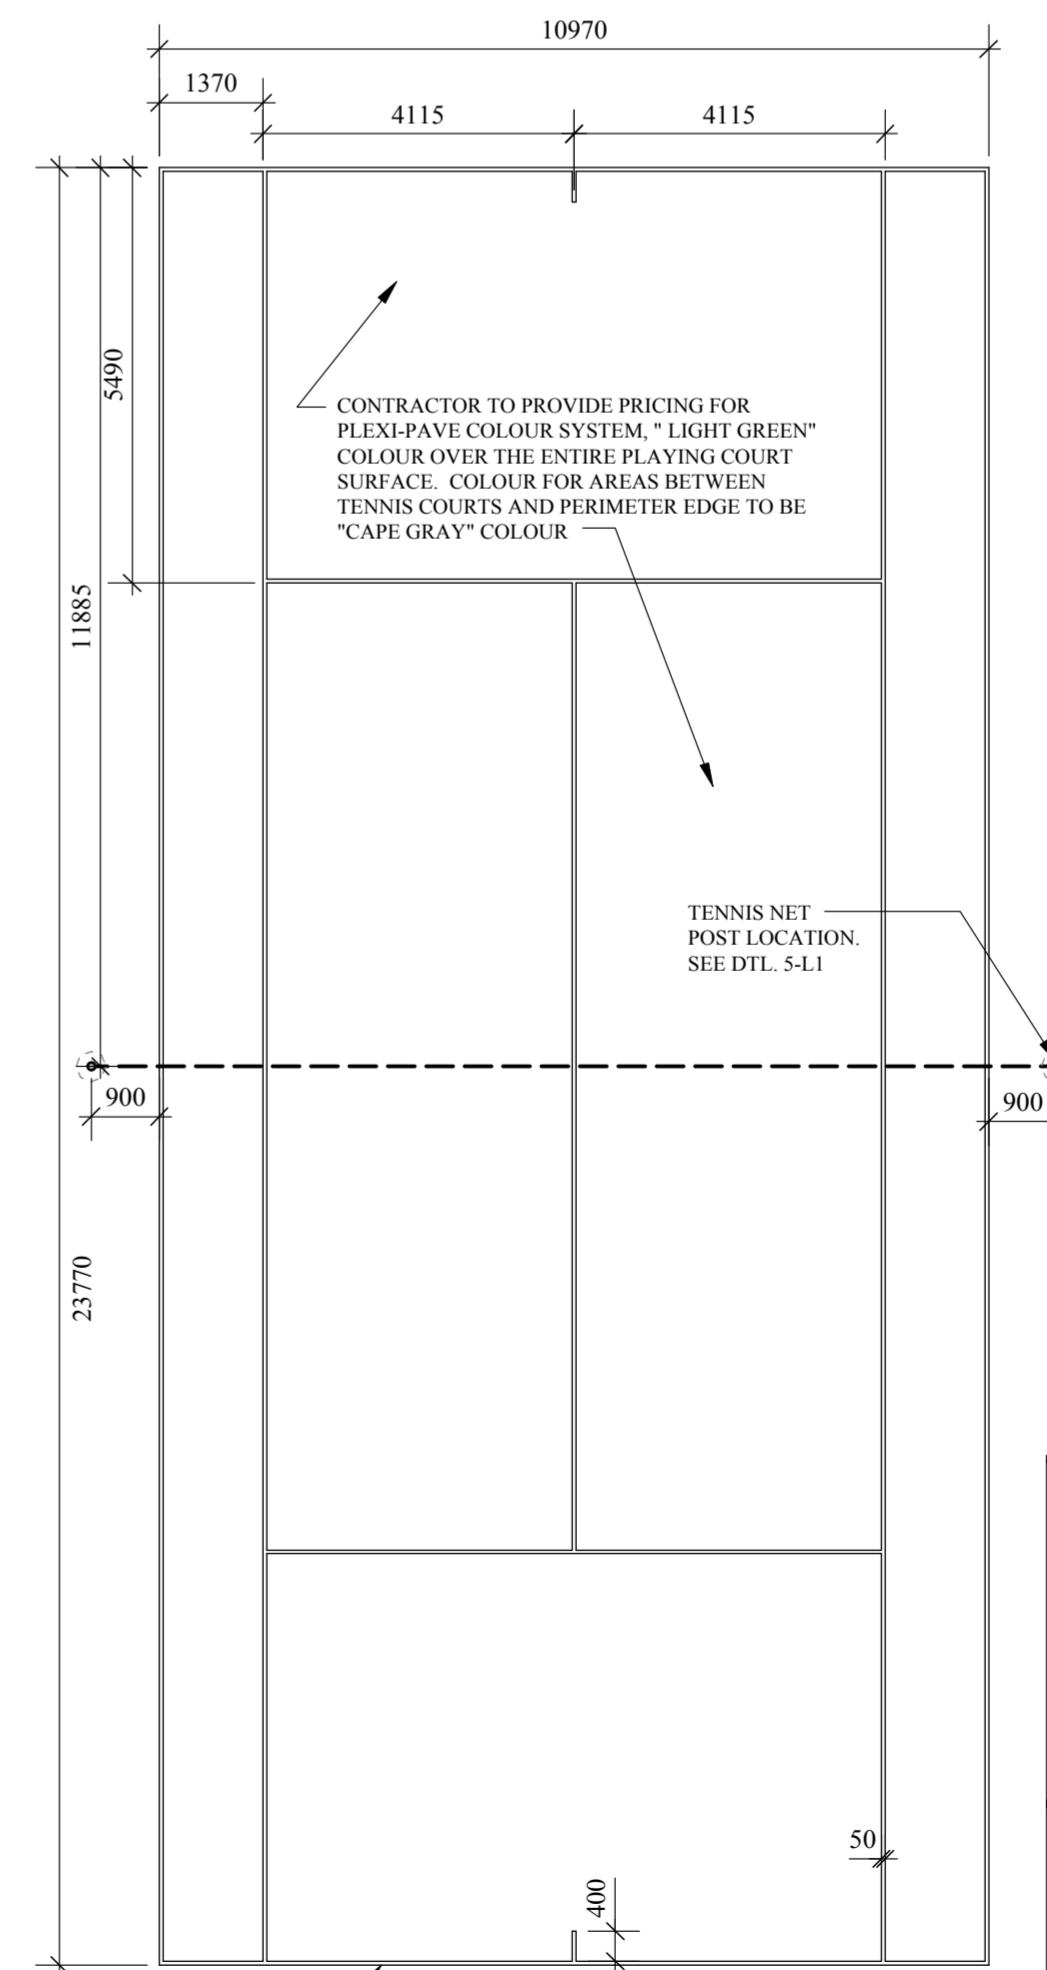

10 TENNIS COURT LAYOUT  
Scale: 1:100

11 EXISTING SITE/DEMOLITION PLAN  
Scale: 1:400

12 GRADING PLAN  
Scale: 1:200

13 THREE COURT FENCE LAYOUT PLAN  
Scale: 1:200

14 EXISTING SITE/DEMOLITION PLAN  
Scale: 1:400

15 GRADING PLAN  
Scale: 1:200

16 THREE COURT FENCE LAYOUT PLAN  
Scale: 1:200

Manitoba Association of Landscape Architects  
Ken R. Redick  
Member No. 406  
MAY 24, 2011



PROJECT TITLE	NO.	REVISIONS	BY	DATE
SIR JOHN FRANKLIN C.C. PLAYGROUND BUILDING COMMUNITIES 2	A	ISSUED FOR BIDS	K.R.	June 23, 2011
DRAWING TITLE	KEN RECH LANDSCAPE ARCHITECTS INC. 1480 Wellington Crescent Winnipeg Manitoba Fax 489-6852 R3N 0B3 Tel(204) 489-6616			
TENNIS COURT SITE PLANS	DRAWN BY	SCALE	AS NOTED	SHEET NO.
	K. Rech			L1
	PRINT DATE	DATE	DATE	DATE
	June 23, 2011	May 24, 2011	May 24, 2011	May 24, 2011
	FILE NO.	REVISION		
	10-15-A	0		