



SITE PLAN
1:1,000

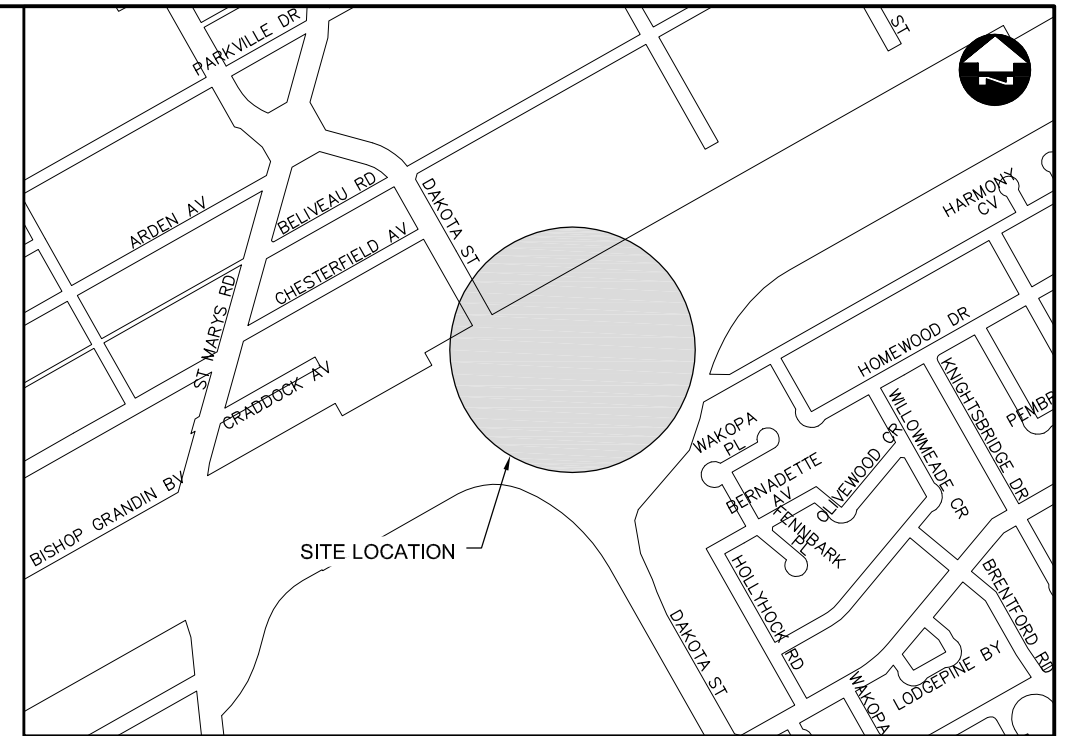

LOCATION MAP

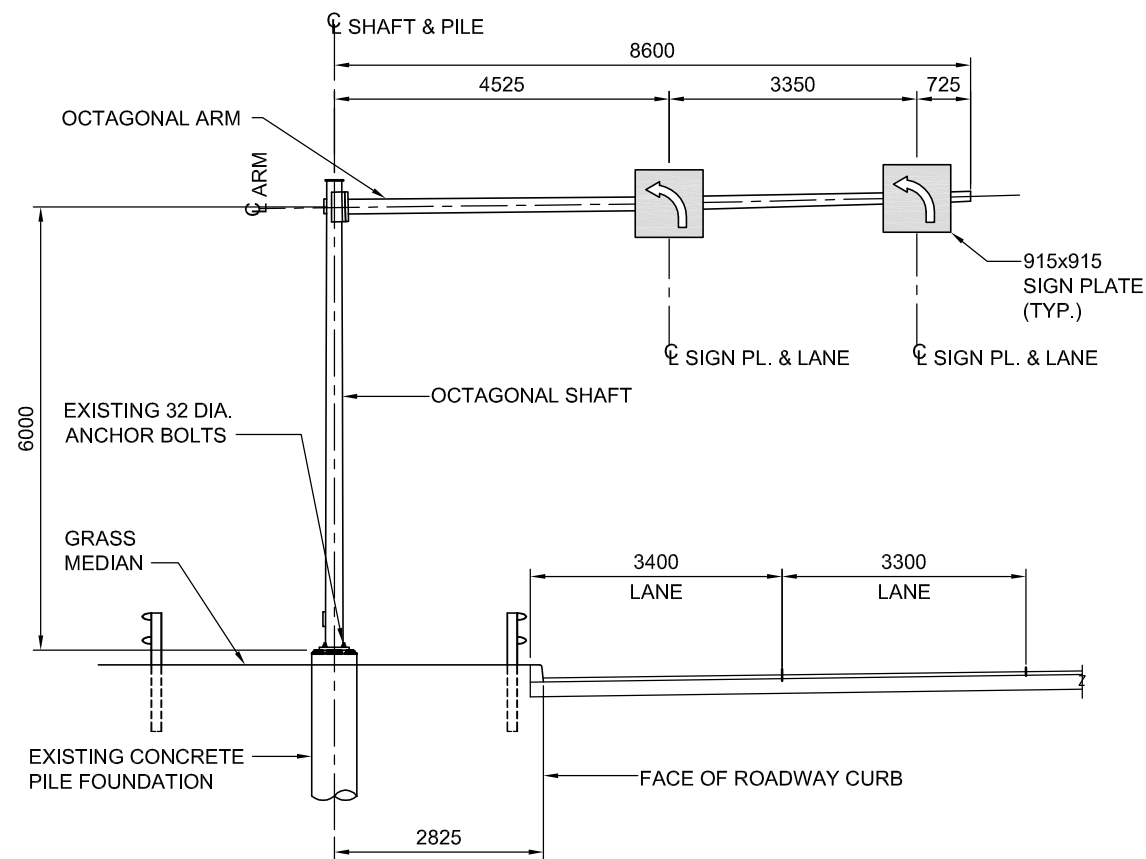

SITE ELEVATION-LOOKING WEST
1: 50 OVERHEAD SIGN STRUCTURE NO. S751

NOTES

1. REMOVE EXISTING GROUT PAD PRIOR TO INSTALLATION OF NEW STRUCTURE.
2. EXISTING PILE AND ANCHOR BOLTS TO REMAIN.
3. CONTRACTOR SHALL INSTALL NEW TYPE 1.1 STRUCTURE ON EXISTING PILE AND ANCHOR BOLTS C/W NEW GROUT PAD

B.M. ELEV.		DESIGNED BY CDW			
		DRAWN BY APH			
		CHECKED BY SSR			
		APPROVED BY			
		HOR. SCALE AS SHOWN	RELEASED FOR CONSTRUCTION	CONSULTANT PROJECT NO. 11-4597	STEEL OVERHEAD SIGN SUPPORT STRUCTURES - 2011 MAINTENANCE WORKS CITY DRAWING NUMBER OHSS-11-07 SHEET 7 OF 12 CONSULTANT DRAWING NUMBER
1 ISSUED FOR TENDER		07/08/11 CDW	VERTICAL AS SHOWN	ORIGINAL SIGNED BY B.A. NEIRINCK	
NO. REVISIONS		DATE BY	DATE	DATE 07/08/11	S751 BISHOP GRANDIN BOULEVARD W/B, EAST OF DAKOTA STREET