


Drawing Title:


# ENGLISH PARK SIGN INSTALLATION

Drawing No:


## SCD-717AR

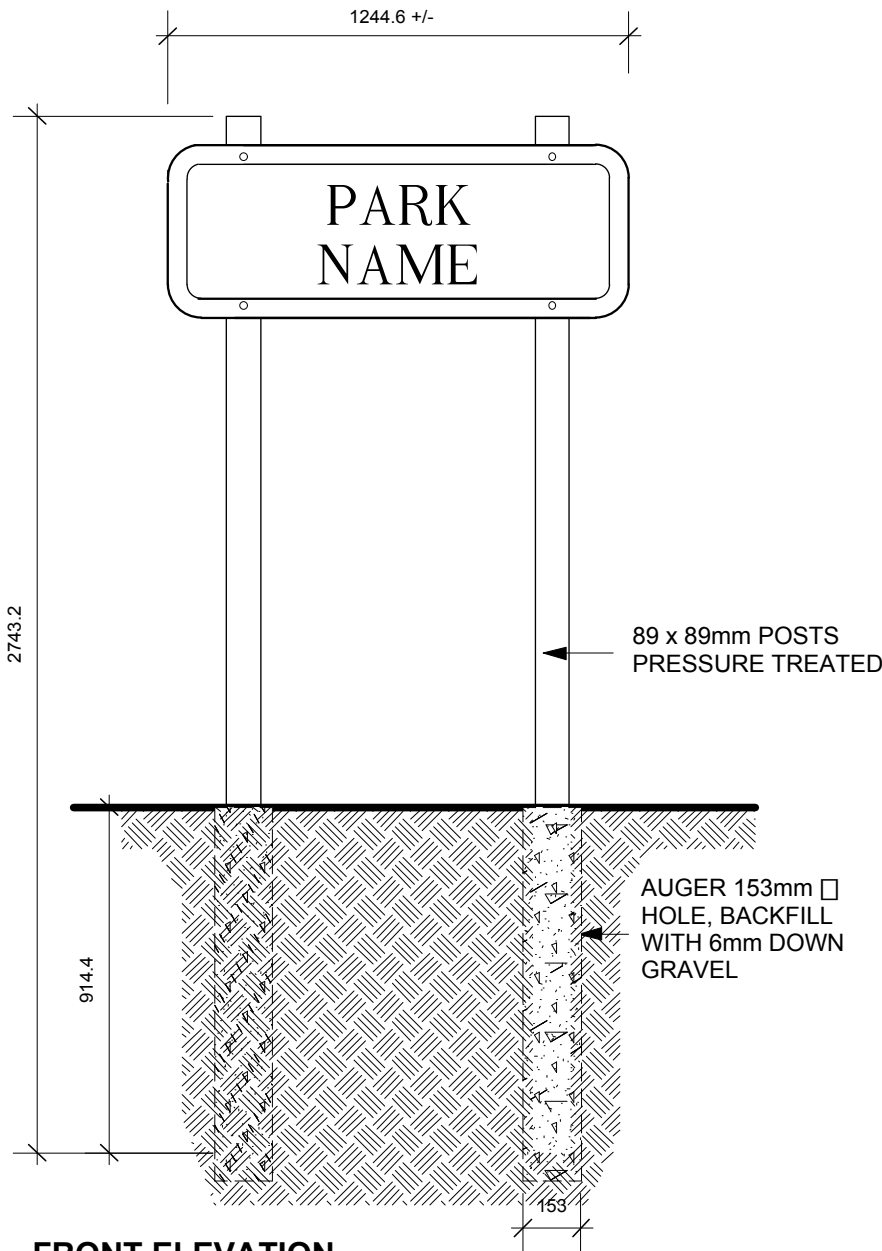

**FRONT ELEVATION**

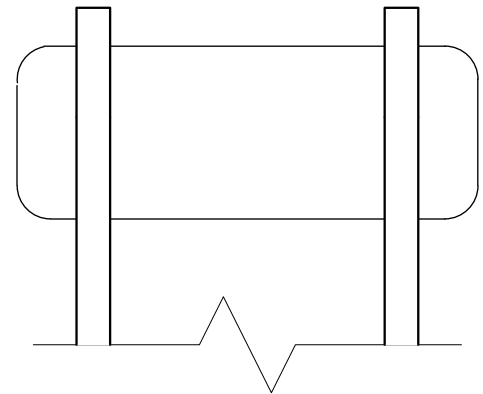

**BACK ELEVATION**

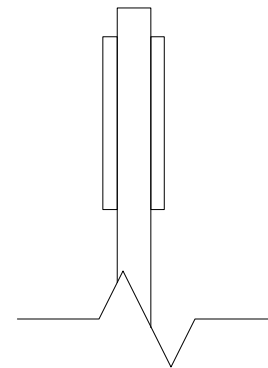

**SIDE ELEVATION**  
(DOUBLE SIDED SIGNS ONLY)

**NOTE:**

- \* IF POSTS ARE COMPOSED OF CCA PRESSURE TREATED WOOD, ZINC PLATED BOLTS ARE SUFFICIENT.
- IF POSTS ARE COMPOSED OF ACQ PRESSURE TREATED WOOD, STAINLESS STEEL BOLTS MUST BE USED.

DIMENSIONS SHOWN ARE IN MILLIMETRES UNLESS OTHERWISE SPECIFIED

DATE: August 2003  
SCALE: N.T.S.  
DRAWN BY: ST

The City of Winnipeg  
Planning, Property and Development Department  
Planning and Land Use Division  
Unit 15 - 30 Fort Street, Winnipeg, MB, R3C 4X5

