



1 PLAN - NORTH ABUTMENT PHASE 1 CONSTRUCTION  
1 : 75

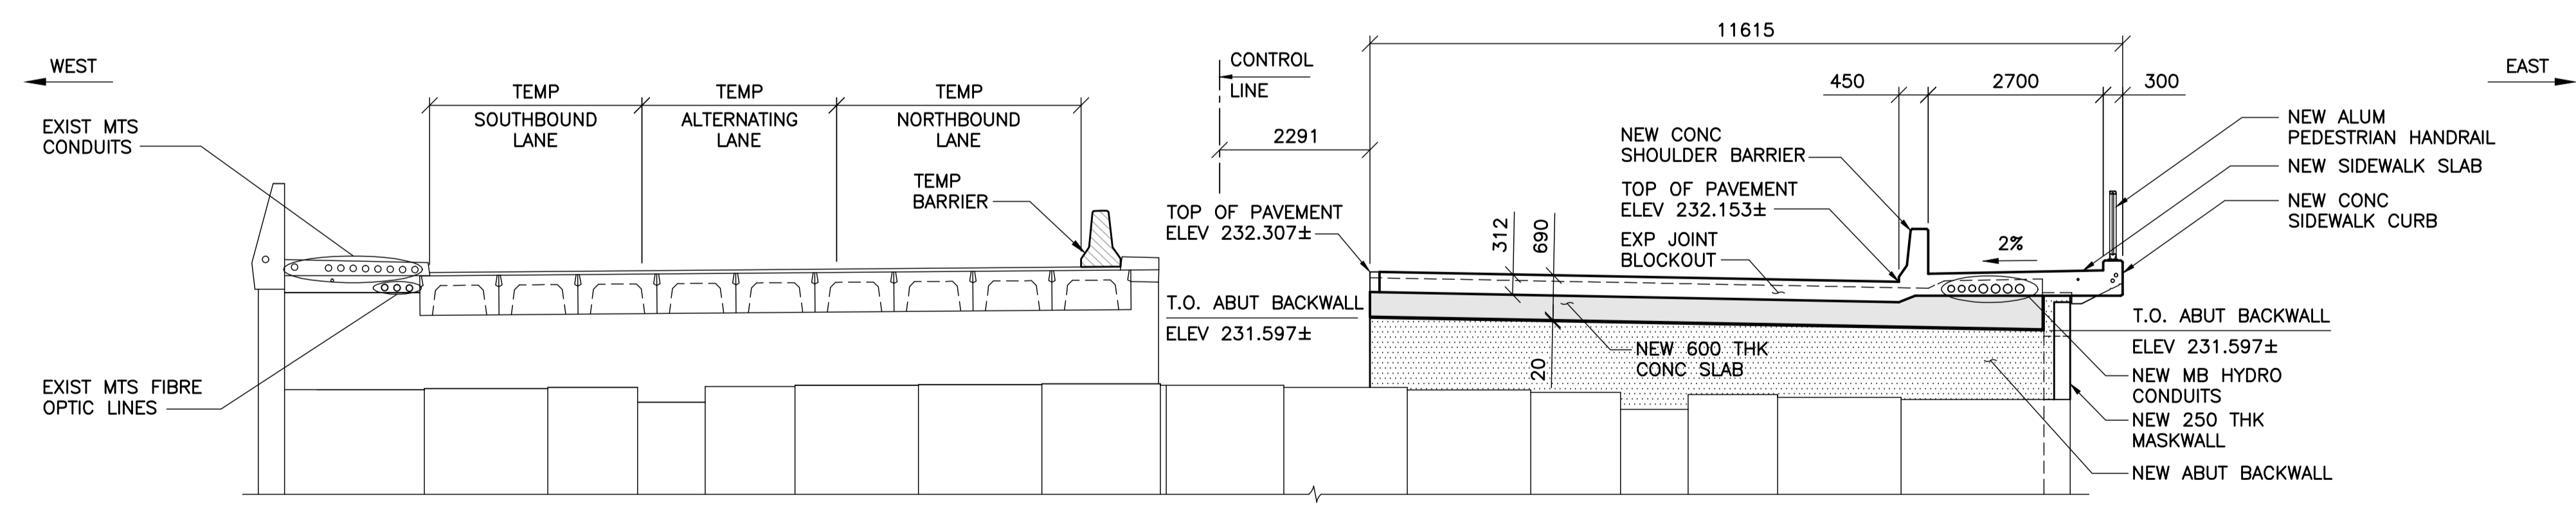


2 NORTH ELEVATION - PHASE 1 CONSTRUCTION  
1 : 75  
- EXIST GIRDERS NOT SHOWN FOR CLARITY

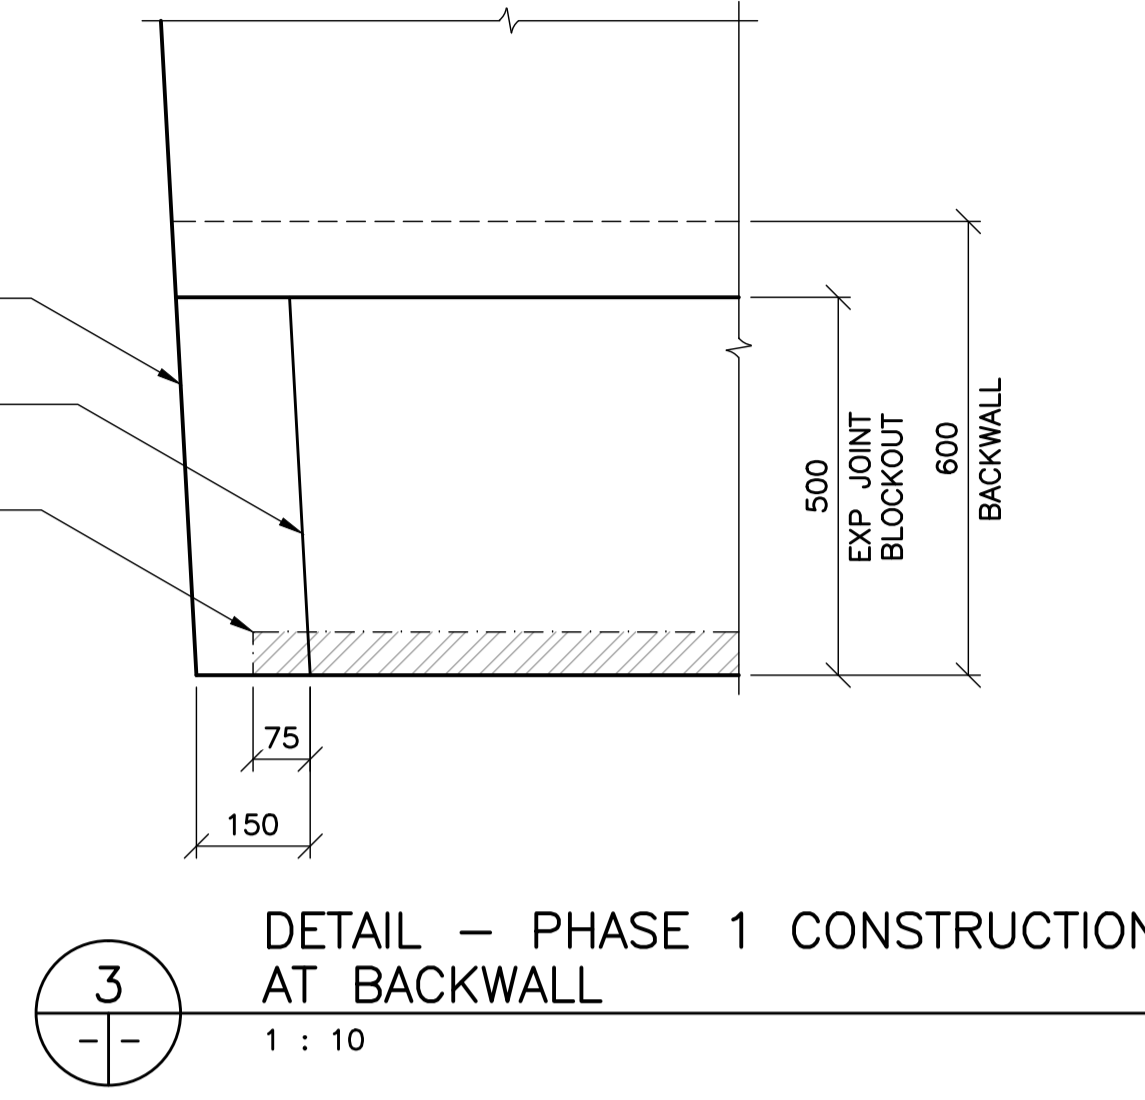

B.M. ELEV.	F.B.	DATE	BY

**WARDROP**  
A TETRA TECH COMPANY

DESIGNED BY S.Y.	CHECKED BY R.H.W.
DRAWN BY B.M.	APPROVED BY R.H.W.
HOR. SCALE: AS NOTED	RELEASED FOR CONSTRUCTION DATE 11.02.16
VERTICAL: AS NOTED	ORIGINAL SIGNED DATE 11.02.16
DATE 10.10.20	MATT CHISLETT, P. ENG BRIDGE PROJECTS ENGINEER

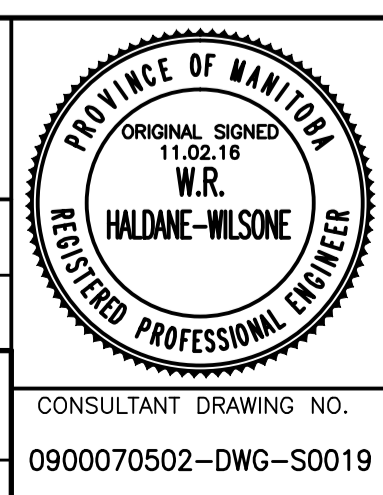

**THE CITY OF WINNIPEG**  
PUBLIC WORKS DEPARTMENT  
ENGINEERING DIVISION

**OSBORNE STREET BRIDGE**  
REHABILITATION & RELATED WORKS

**NORTH ABUTMENT AND APPROACH SLAB**  
PHASE 1 CONSTRUCTION

CITY DRAWING NUMBER  
B109-11-024  
SHEET 19 OF 131

CONSULTANT DRAWING NO.  
0900070502-DWG-S0019

19