




1 SECTION - THRU SIDEWALK  
38/40 1 : 30

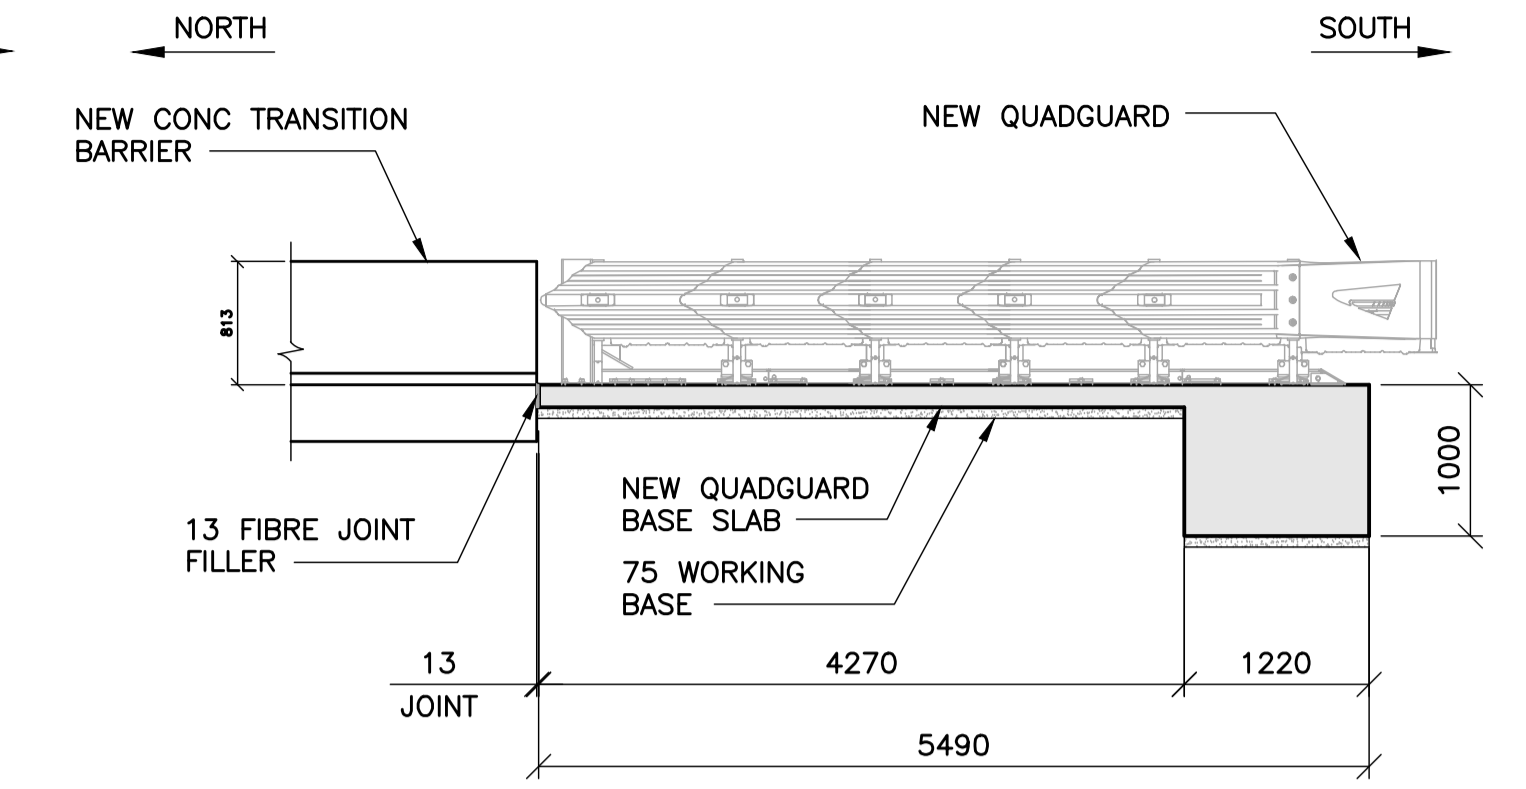


5 SECTION  
38/40 1 : 50

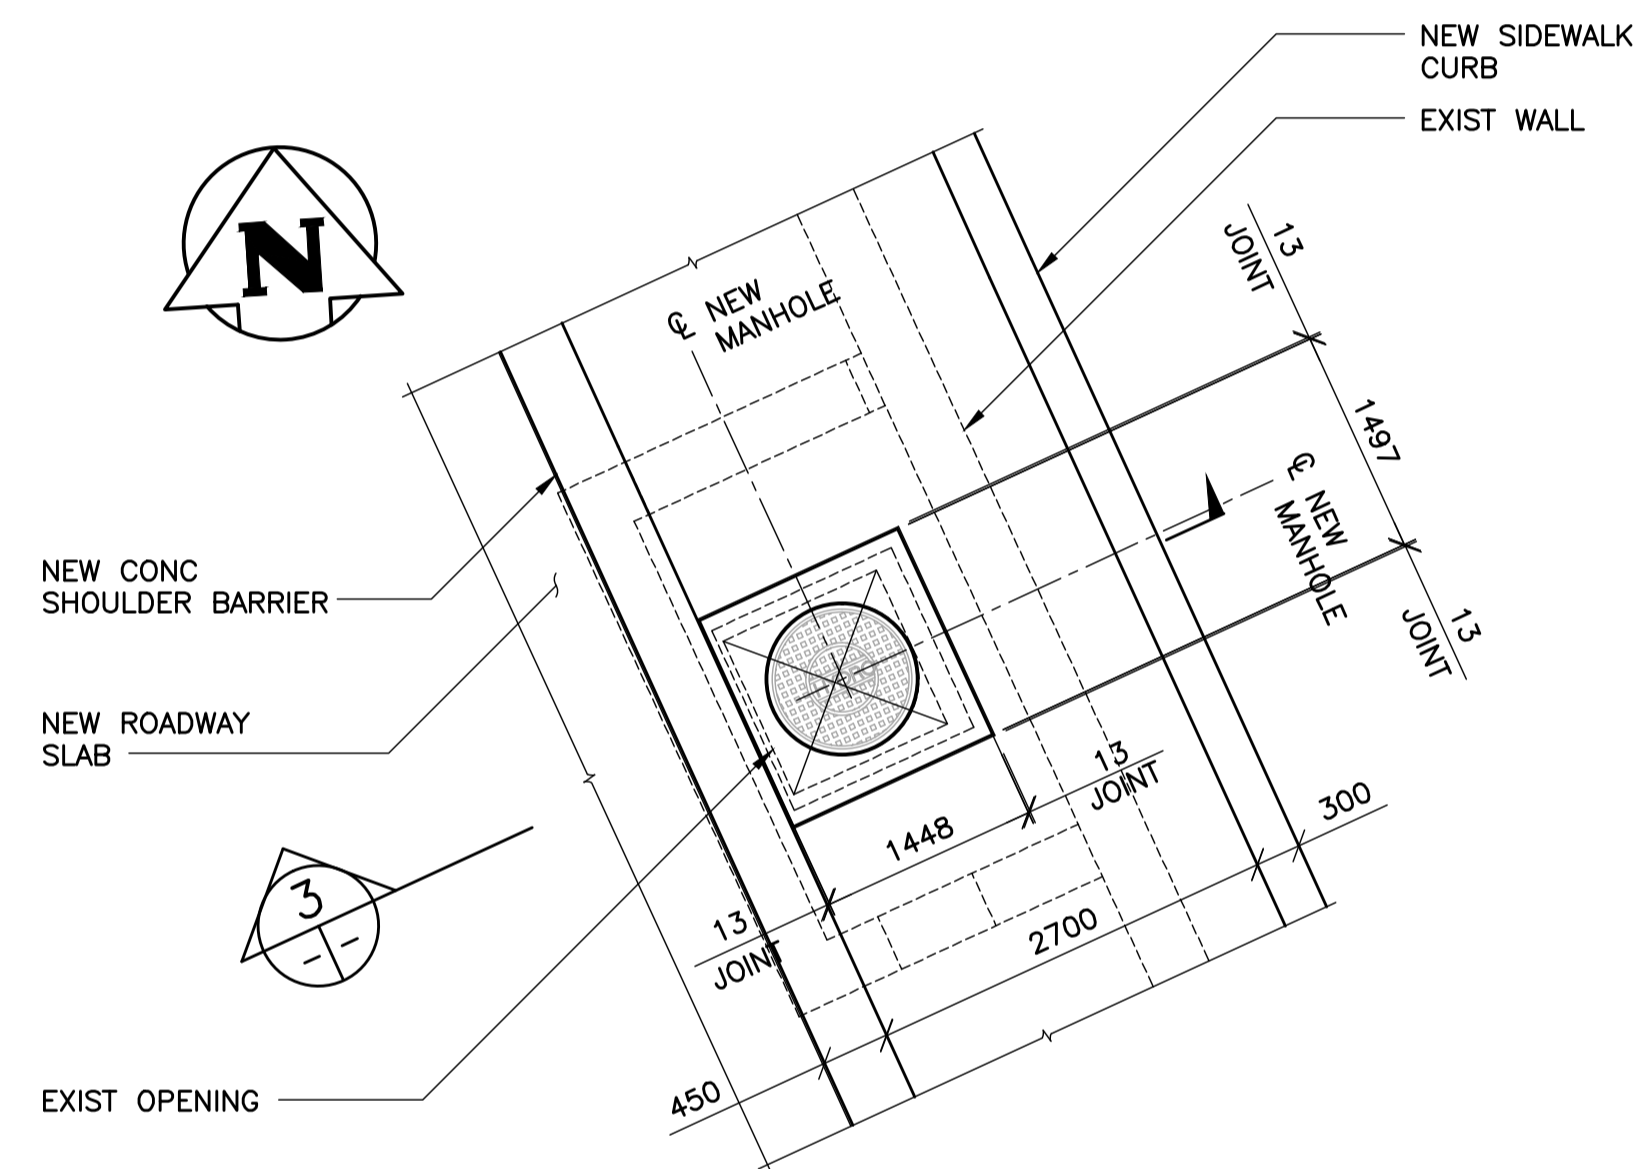


2 PARTIAL PLAN - AT HYDRO MANHOLE  
38/40 1 : 50

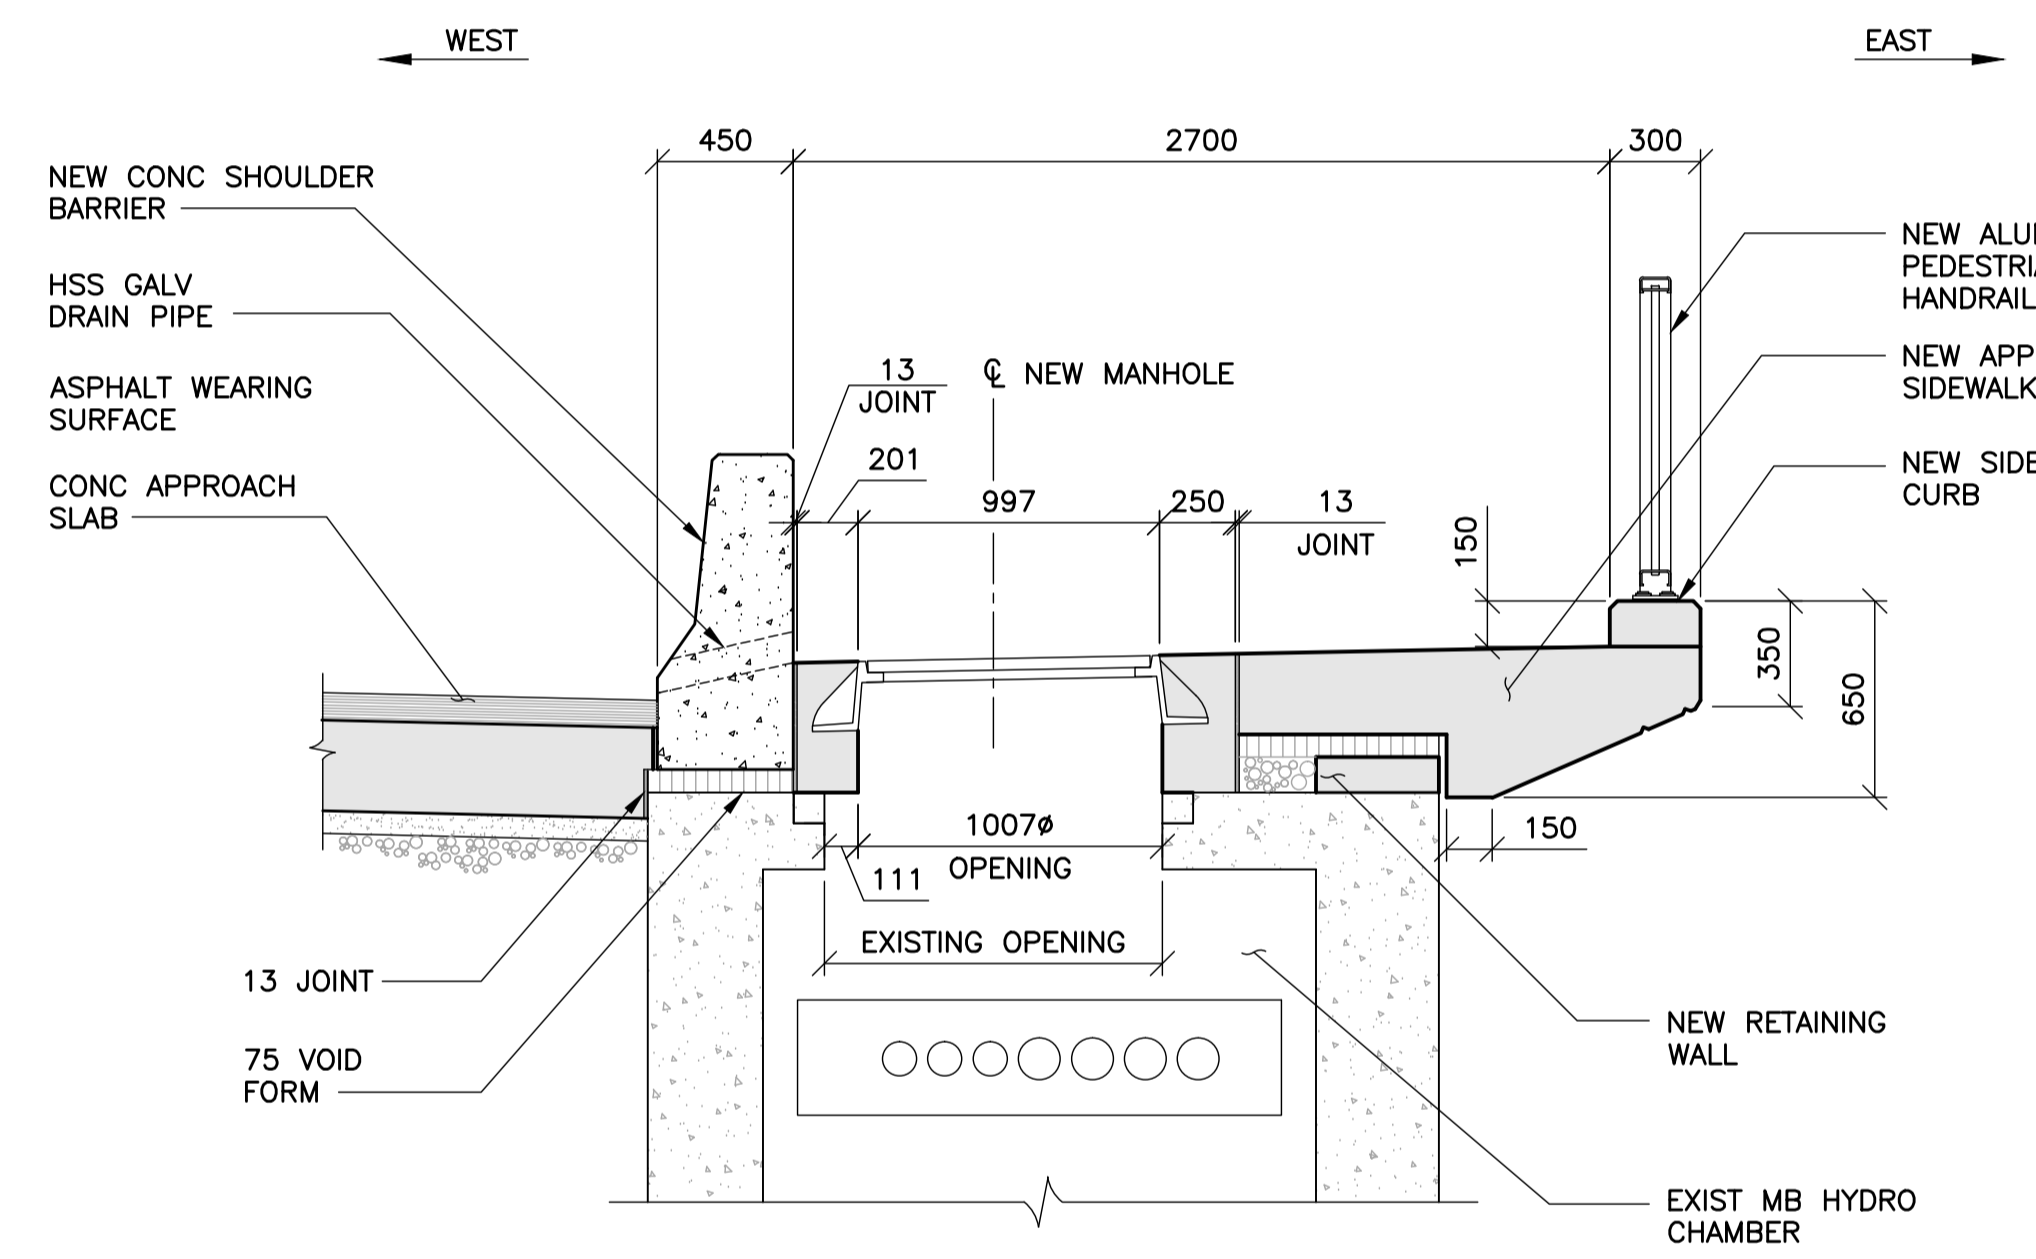


3 SECTION - AT HYDRO MANHOLE  
38/40 1 : 25

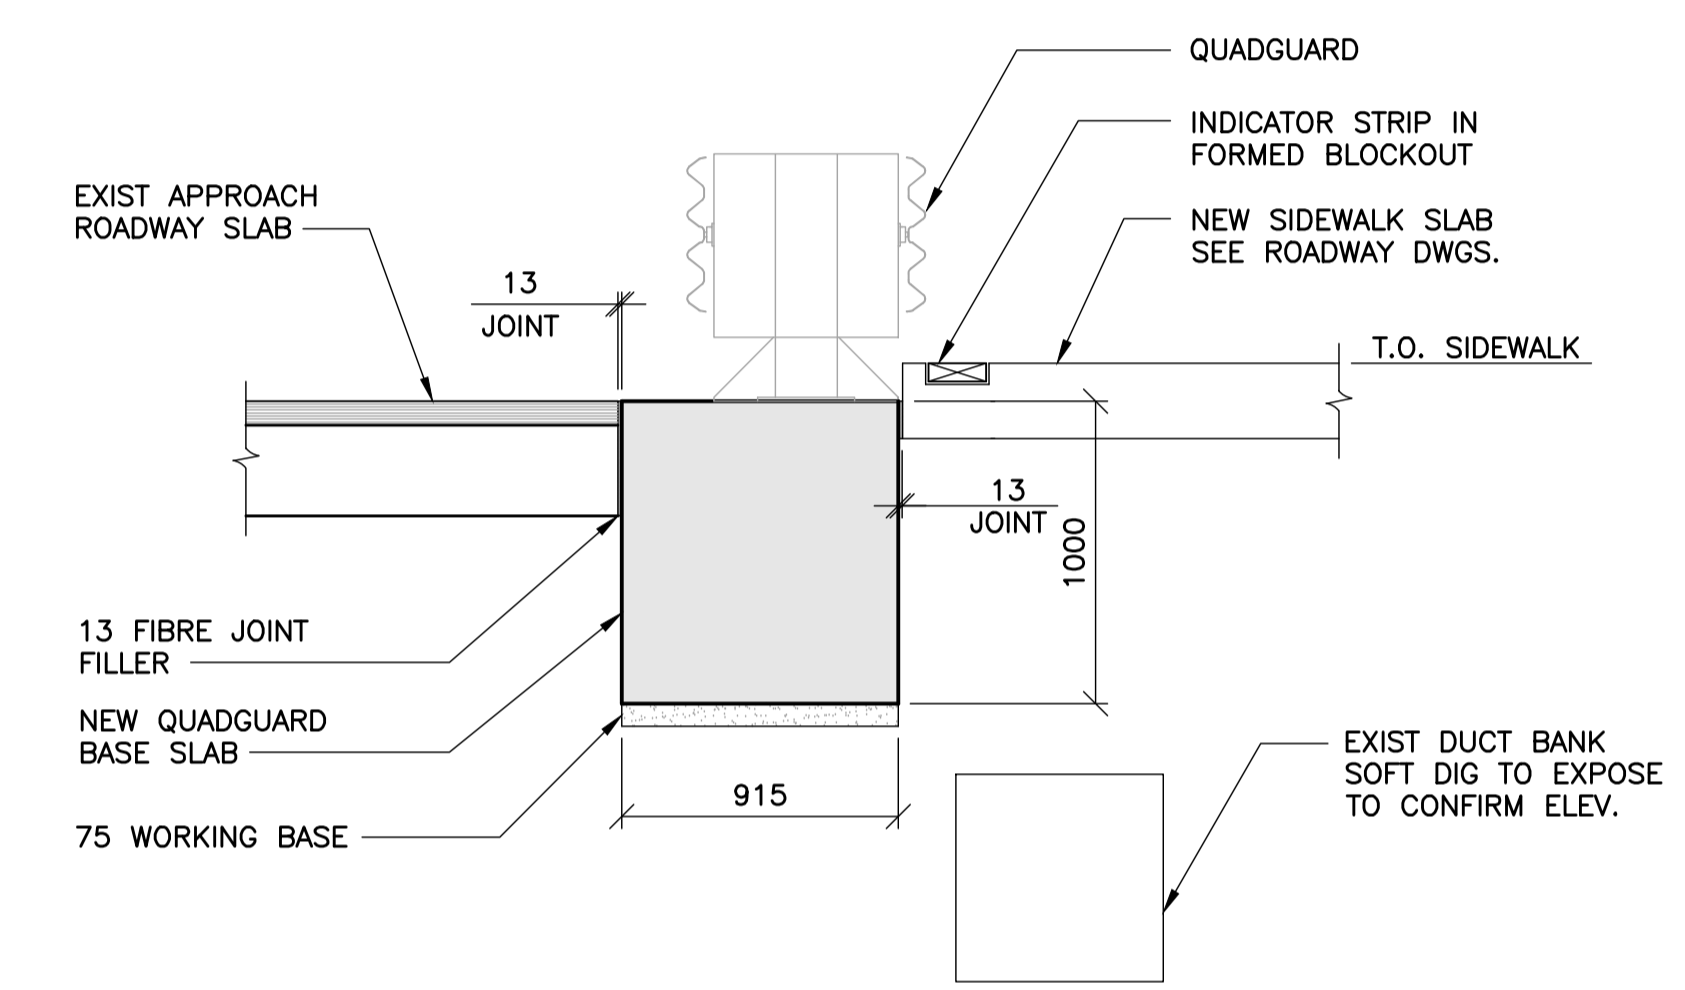

6 SOUTH EAST ELEVATION  
38/40 1 : 25

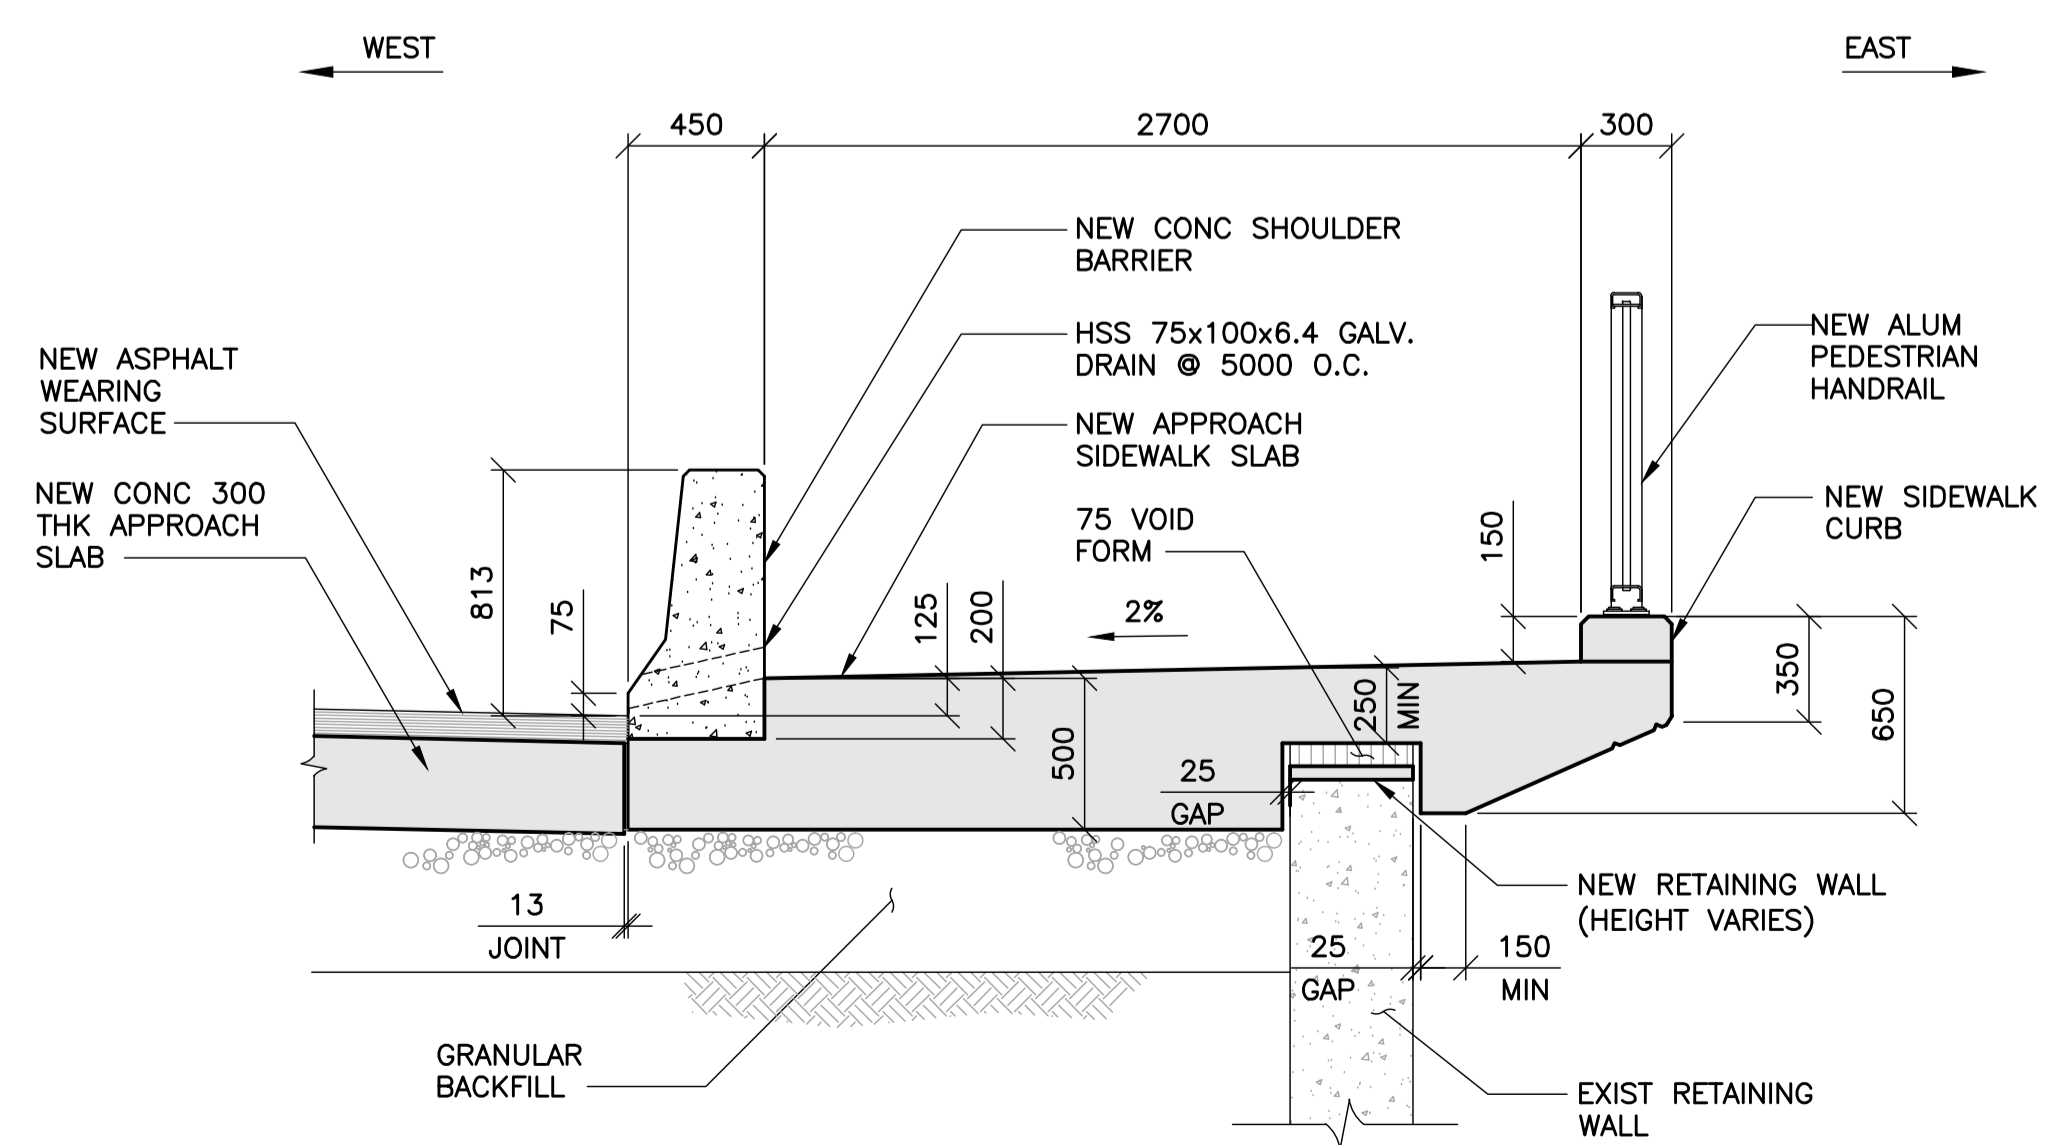


4 SECTION  
38/40 1 : 25

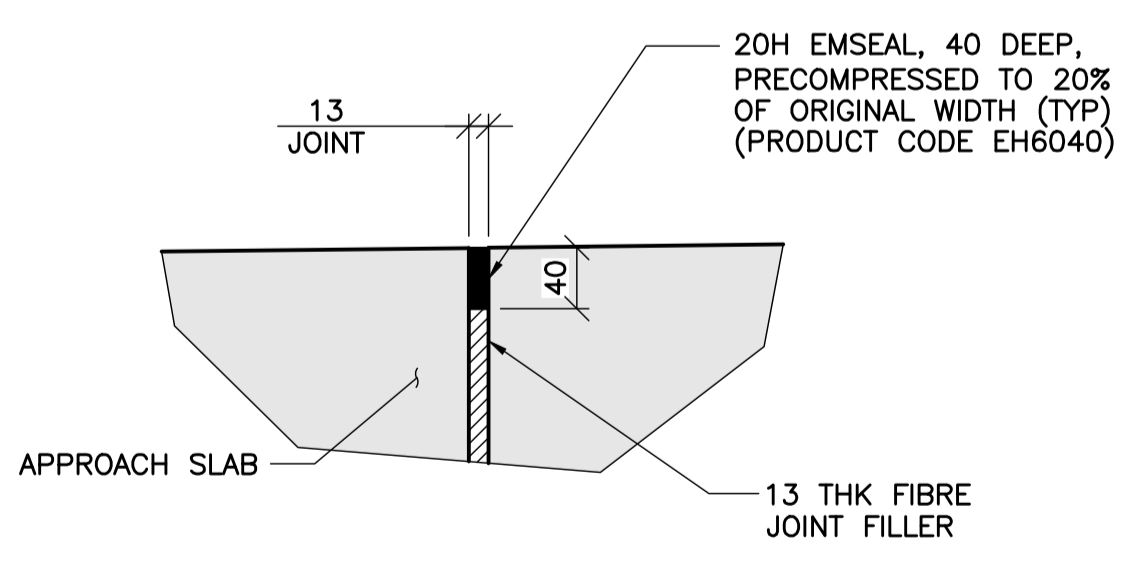

7 TYPICAL JOINT DETAIL  
38/40 1 : 5



B.M. ELEV.	F.B.	WARDROP A TETRA TECH COMPANY	
		DESIGNED BY S.Y.	CHECKED BY R.H.W.
		DRAWN BY B.M.	APPROVED BY R.H.W.
		HOR. SCALE: AS NOTED	RELEASED FOR CONSTRUCTION DATE 11.02.16
		VERTICAL: AS NOTED	ORIGINAL SIGNED DATE 11.02.16
00 ISSUED FOR TENDER	11.02.18 RHW	DATE 10.10.20	MATT CHISLETT, P. ENG. BRIDGE PROJECTS ENGINEER
NO. REVISIONS	DATE	BY	

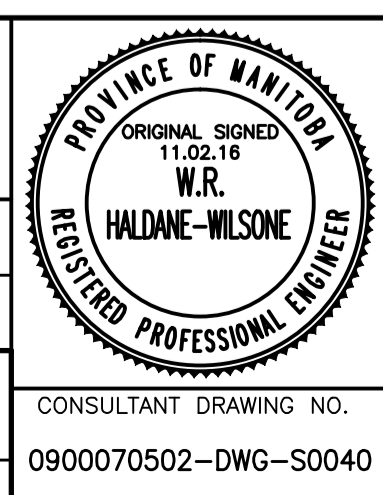

**THE CITY OF WINNIPEG**  
PUBLIC WORKS DEPARTMENT  
ENGINEERING DIVISION

OSBORNE STREET BRIDGE  
REHABILITATION & RELATED WORKS

SOUTH ABUTMENT AND APPROACH SLAB  
PHASE 1 CONSTRUCTION

CITY DRAWING NUMBER  
B109-11-045  
SHEET 40 OF 131

CONSULTANT DRAWING NO.  
0900070502-DWG-S0040

40