

Address


Project No.

Description

Date

File Name

NOTES :

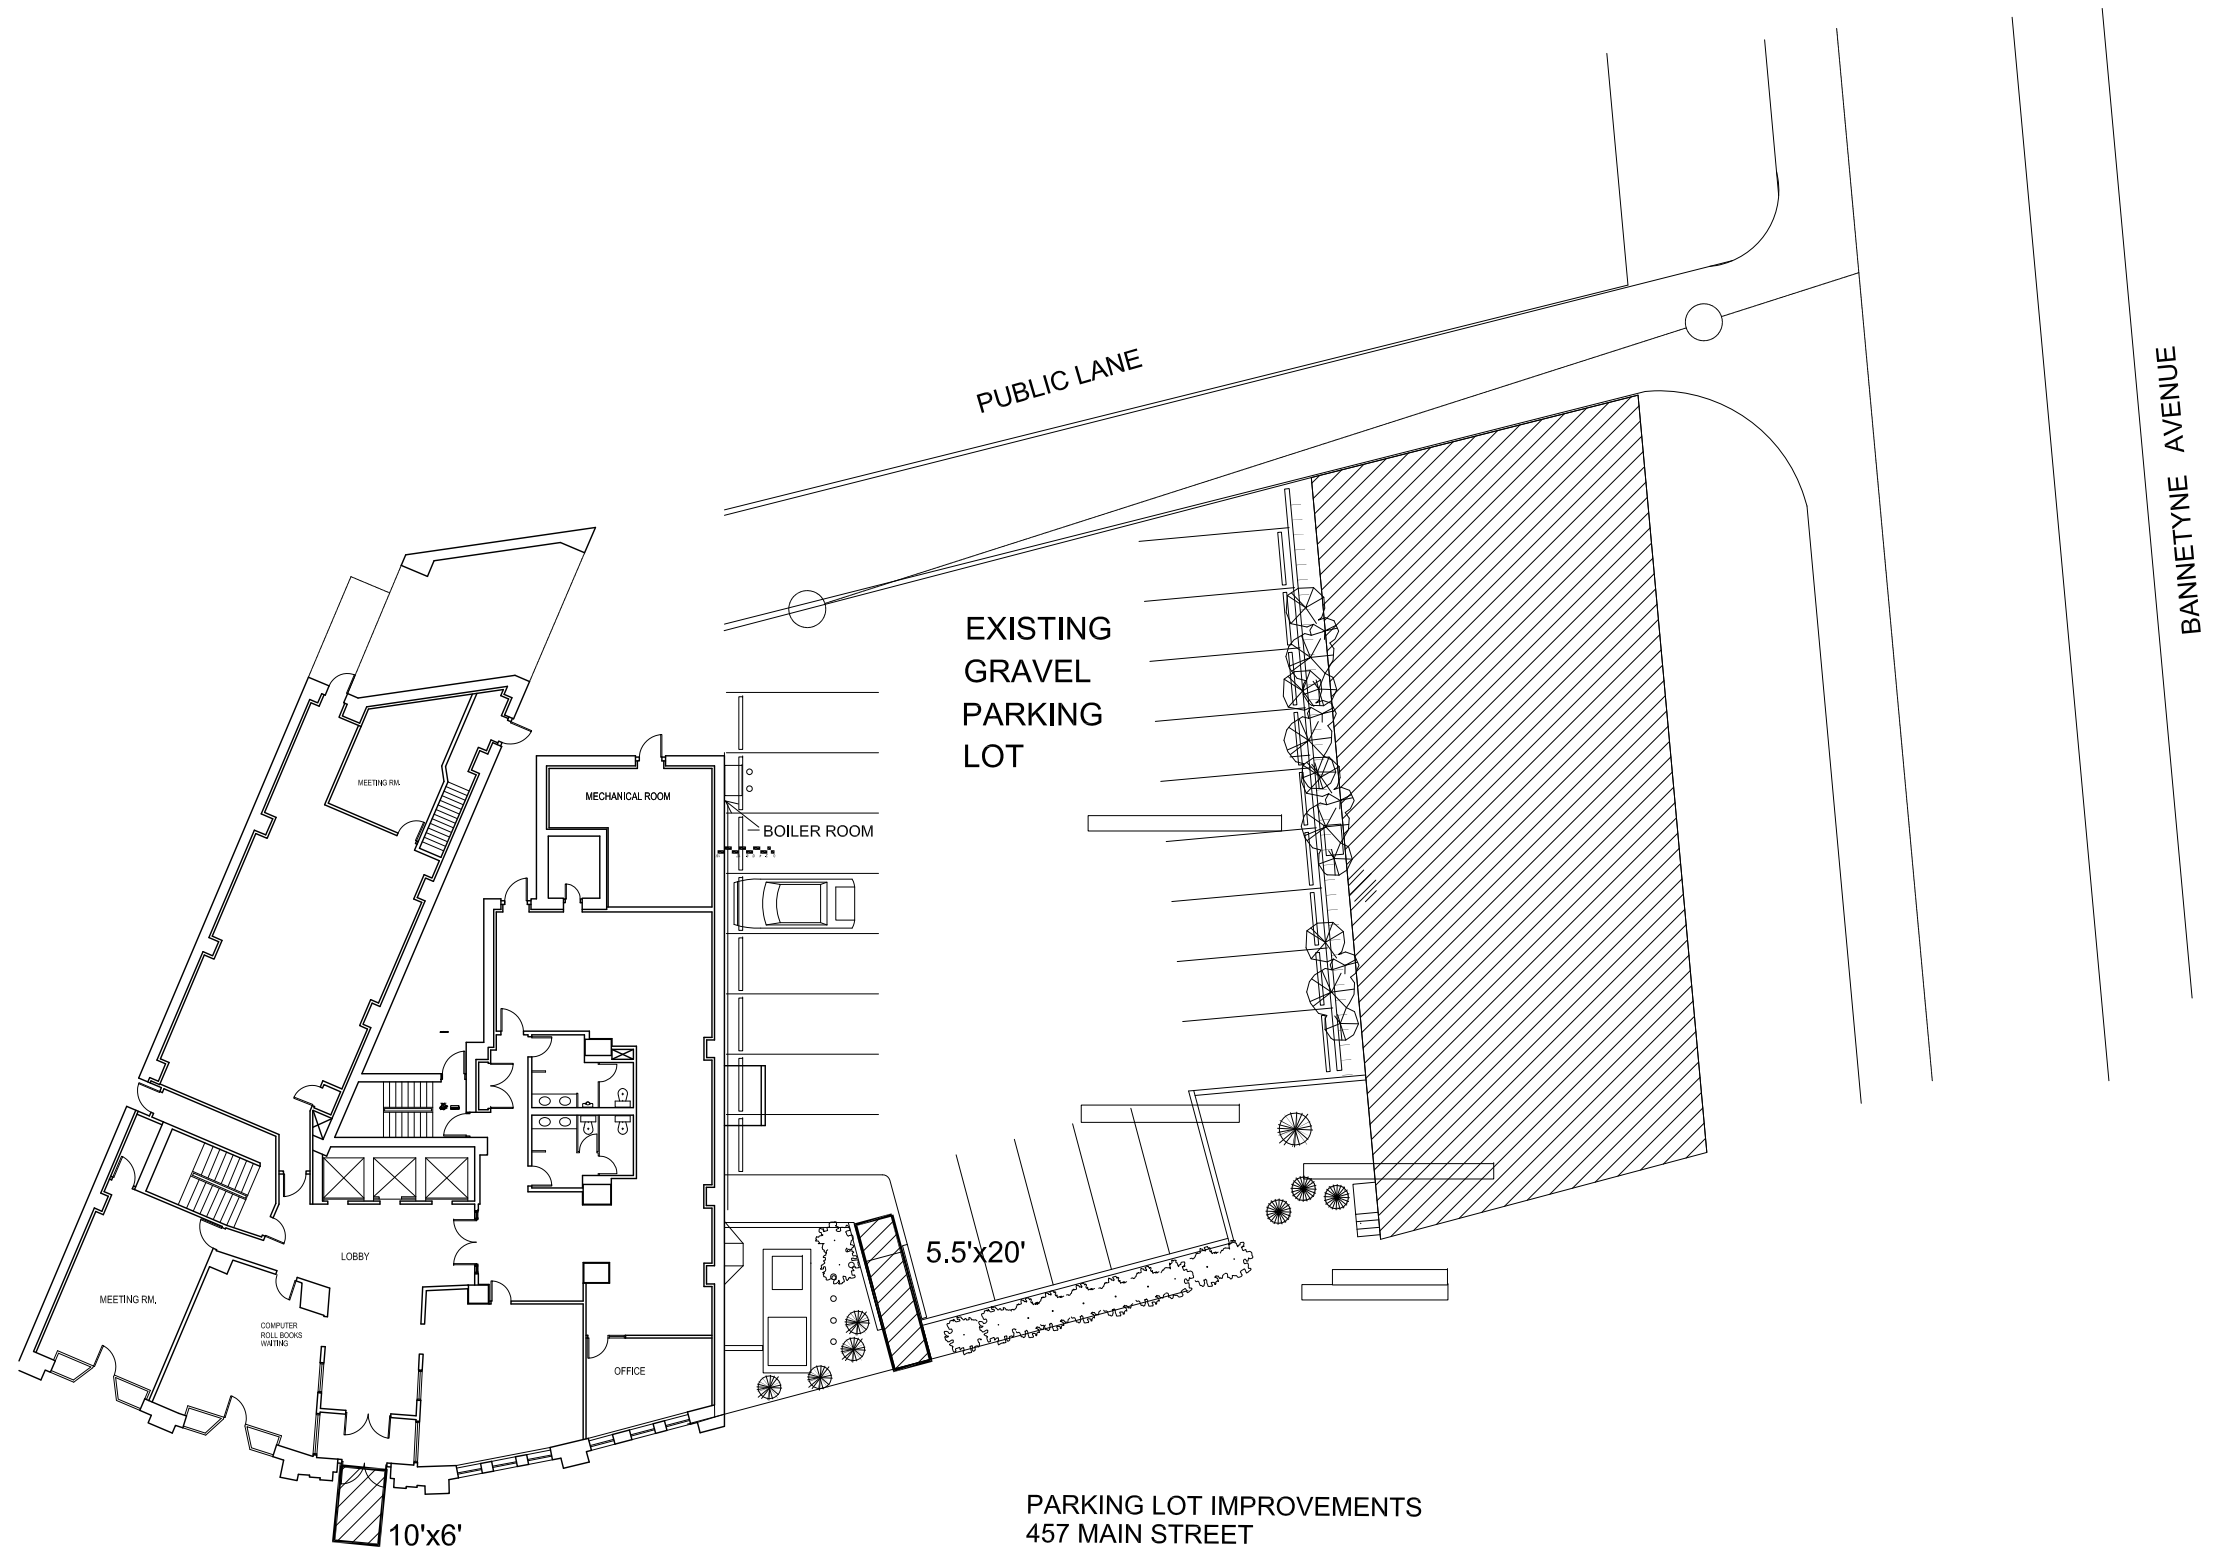

AREA TO CLEAN (SNOW REMOVAL) = 170 SQ. FT. 

PARKING LOT IMPROVEMENTS
457 MAIN STREET

| NO. | REVISION/DESCRIPTION | BY | DATE |
|-------|----------------------|----|------|
| SEALS | | | |

| DRAWN BY | CHECKED BY | APPROVED |
|-----------------|---------------|----------|
| DATE 2011.09.30 | USER APPROVAL | |

 CITY OF WINNIPEG
PLANNING, PROPERTY &
DEVELOPMENT DEPARTMENT
CIVIC ACCOMMODATIONS DIVISION
300 - 65 GARRY ST. R3C 4K4

PROJECT
CONFEDERATION BUILDING
457 MAIN STREET

SHEET TITLE
PARTIAL SITE PLAN
AREAS OF SNOW TO BE CLEARED
0457MNSP

| SCALE | PROJECT NO. | SHEET NO. |
|-------|-------------|-----------|
| | 817-2011 | |