




NOTES:

PUBLIC LANE

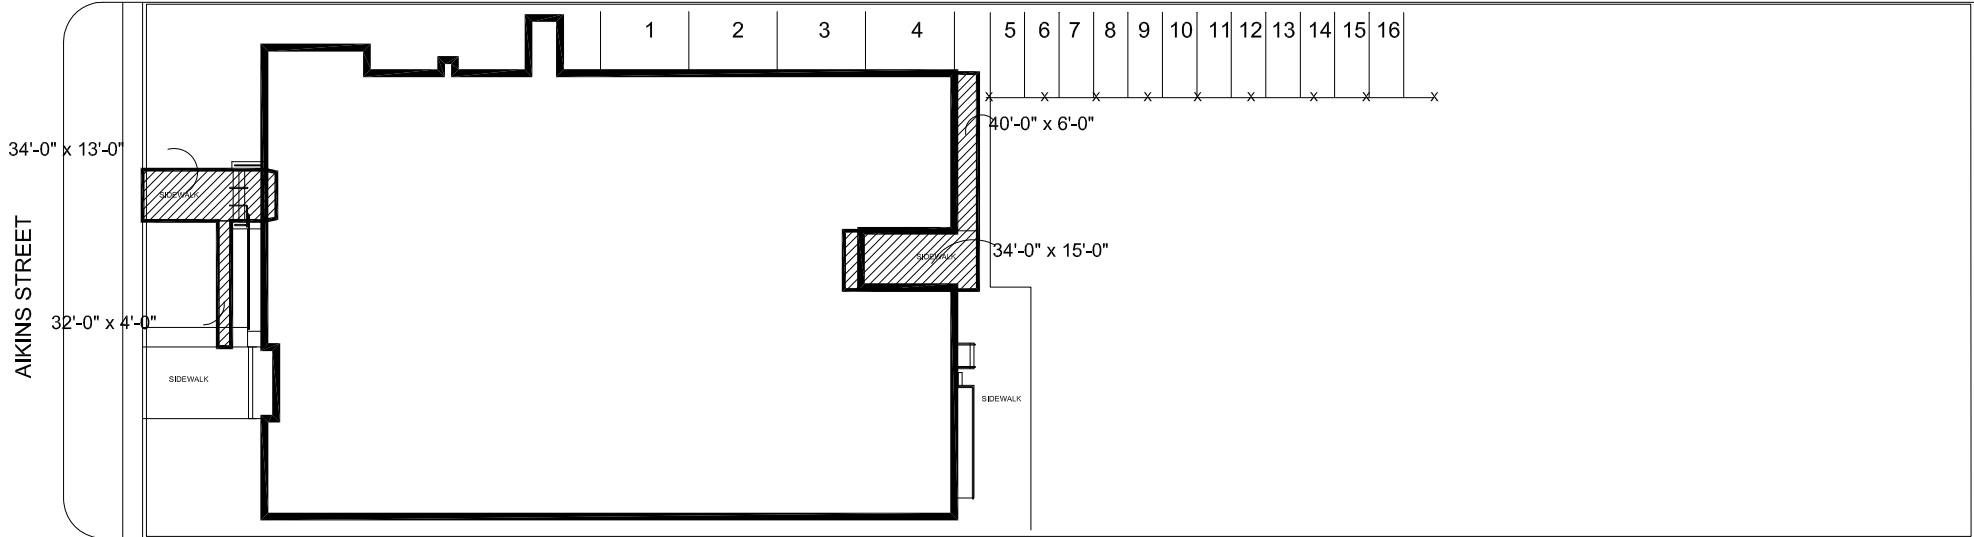

PUBLIC LANE




AREA TO BE CLEARED OF SNOW = 1,297 SQ. FT.

SITE PLAN LAST UPDATED FEB 19/97

NO.	REVISION/DESCRIPTION	BY	DATE
SEALS			

DRAWN BY	CHECKED BY	APPROVED
JOTT.09.30	USER APPROVAL	


 THE CITY OF WINNIPEG
 PLANNING PROPERTY &
 DEVELOPMENT DEPARTMENT
 CIVIC ACCOMMODATIONS DIVISION
 300-65 GARRY ST. R3C 4K4

PROJECT
COMMUNITY SERVICES -HEALTH

601 AIKINS

SHEET TITLE
SNOW REMOVAL SITE PLAN

0601aksp

SCALE	PROJECT NO	SHEET NO
	817-2011	A-1