


SNOW REMOVAL AREA  
416 SQUARE FEET

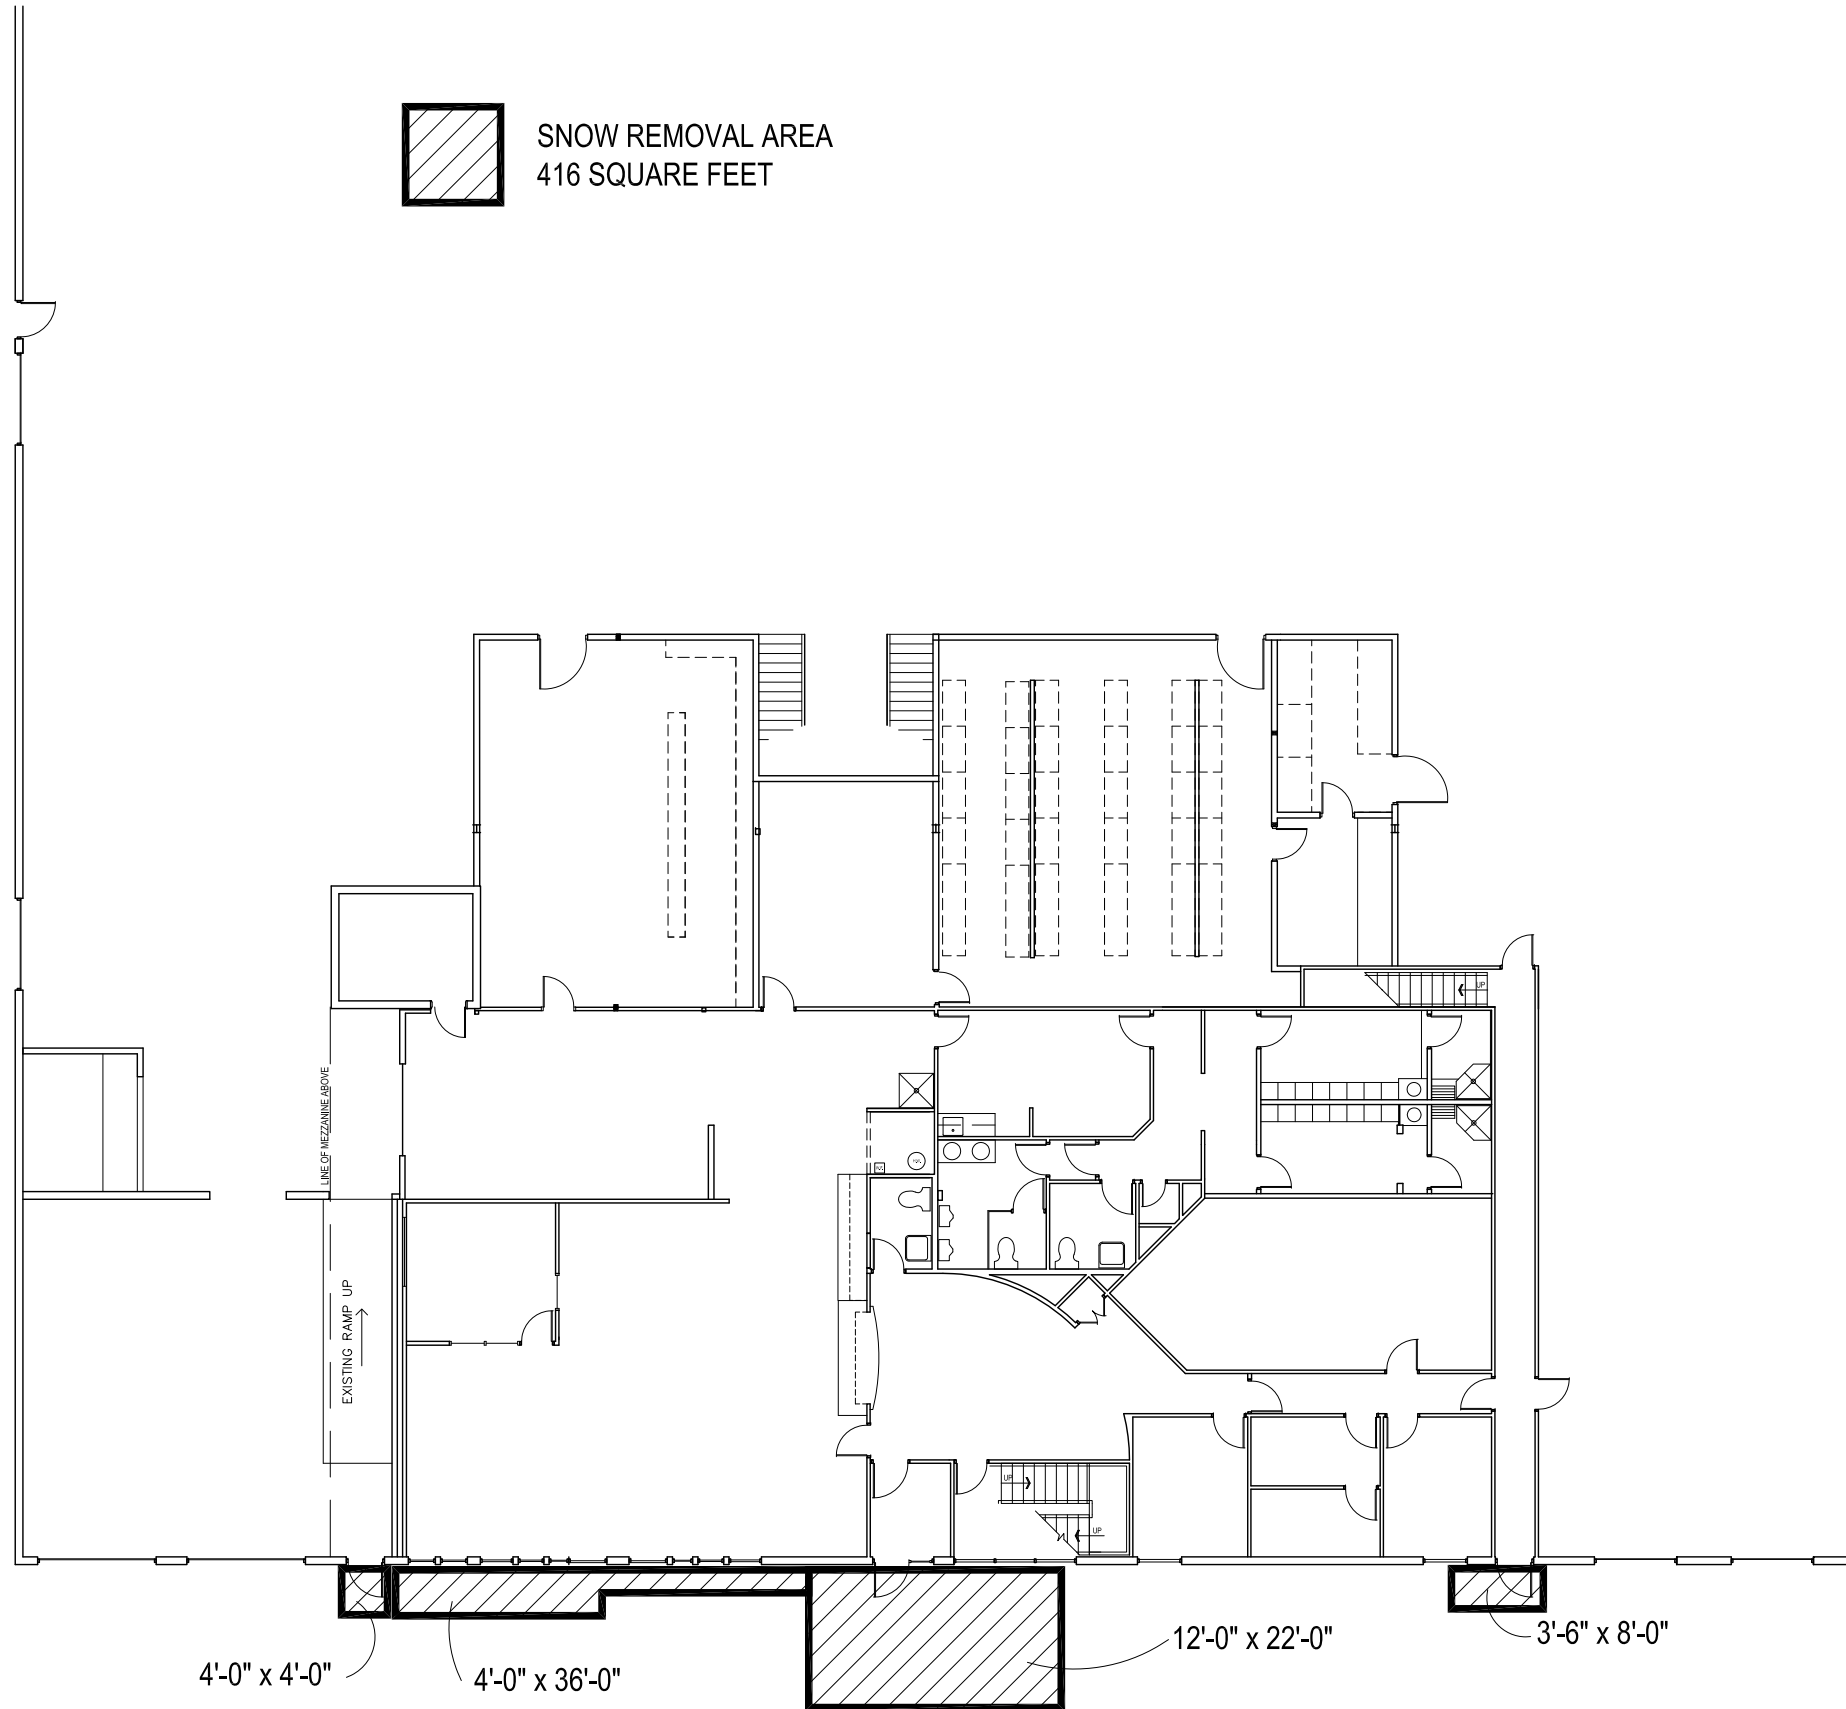

4'-0" x 4'-0"

4'-0" x 36'-0"

12'-0" x 22'-0"


3'-6" x 8'-0"

850 EMPRESS

SITE PLAN - SNOW REMOVAL  
SCALE: 1/8"=1'-0"

NO.	REVISION/DESCRIPTION	BY	DATE
SEALS			

DRAWN BY	TC	CHECKED BY	APPROVED
DATE	2005.06.21	USER APPROVAL	


**CITY OF WINNIPEG**  
 PLANNING, PROPERTY &  
 DEVELOPMENT DEPARTMENT  
 CIVIC ACCOMMODATIONS DIVISION  
 300 - 65 GARRY ST. R3C 4K4

PROJECT  
SNOW REMOVAL

850 EMPRESS

SHEET TITLE  
SITE PLAN

0850EPSP

SCALE	PROJECT NO.	SHEET NO.
AS SHOWN	817-2011	A1