




NOTES :

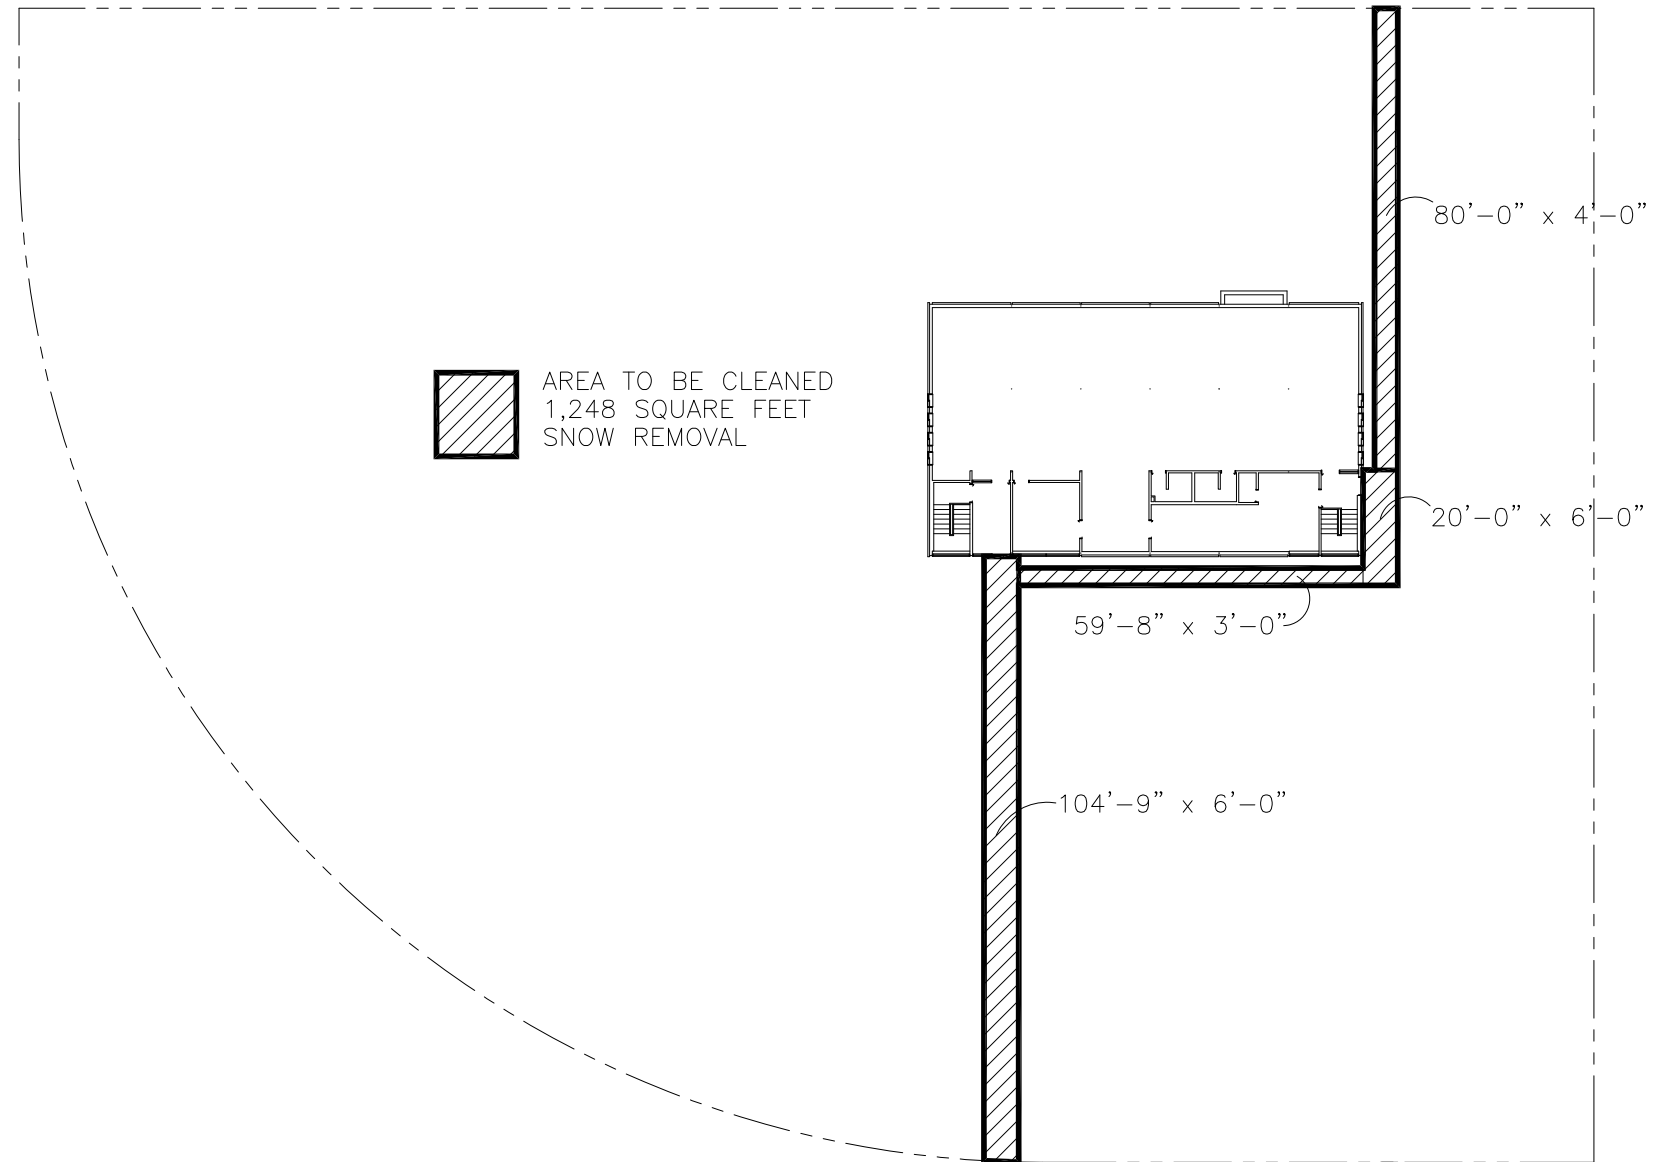


955 COTTONWOOD

SITE PLAN - SNOW REMOVAL
NOT TO SCALE

NO.	REVISION/DESCRIPTION	BY	DATE
SEALS			

DRAWN BY	TC	CHECKED BY	APPROVED
DATE	2011.09.30	USER APPROVAL	


CITY OF WINNIPEG
 PLANNING, PROPERTY &
 DEVELOPMENT DEPARTMENT
 CIVIC ACCOMMODATIONS DIVISION
 300 - 65 GARRY ST. R3C 4K4

PROJECT
WINSOR PARK LIBRARY

955 COTTONWOOD

SHEET TITLE

SITE PLAN
SNOW REMOVAL

0955CTSP

SCALE	PROJECT NO.	SHEET NO.
AS SHOWN	817-2011	A1