

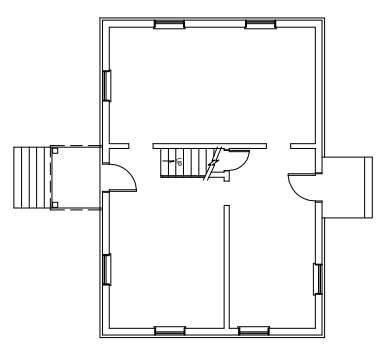
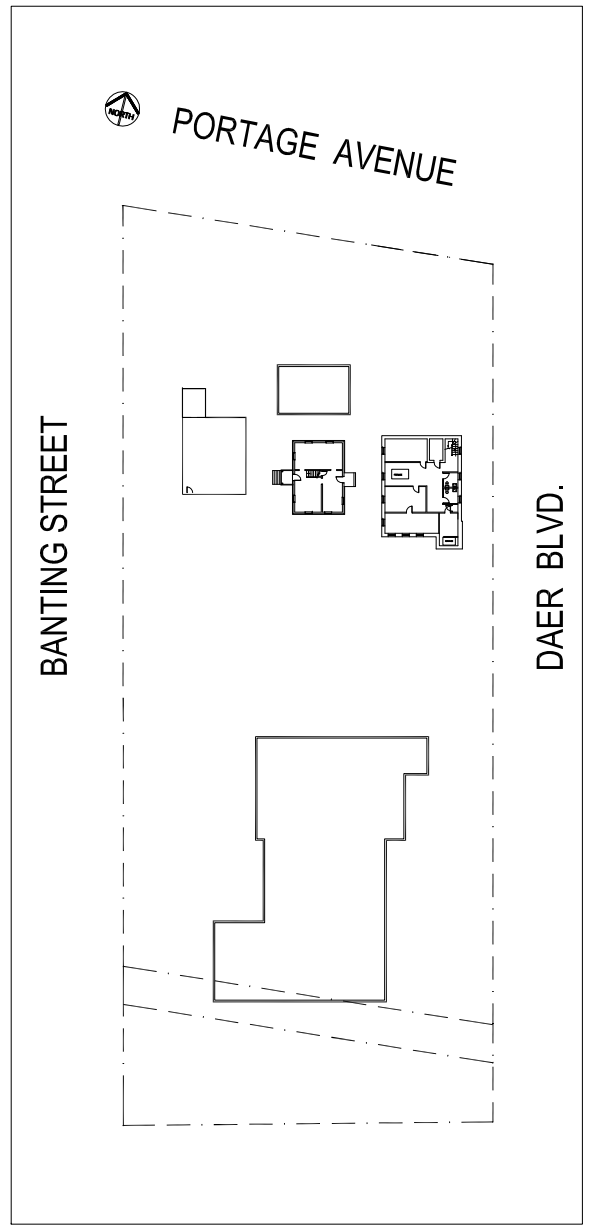


TOTAL SNOW REMOVAL AREA = 673 sq. ft.

 

DISPLAY BLDG.  
 3176 PORTAGE  
 MAIN FLOOR PLAN

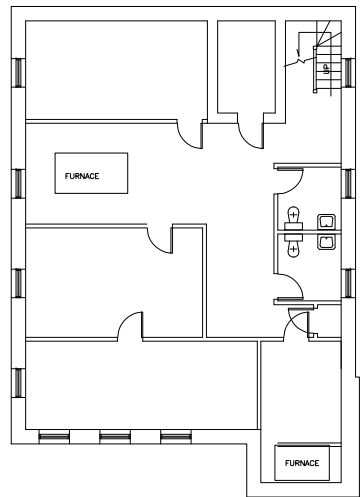

LEISURE CENTRE  
 3172 PORTAGE  
 BASEMENT FLOOR PLAN

NO.	REVISION/DESCRIPTION	BY	DATE
SEALS			

DRAWN BY	CHECKED BY	APPROVED
DATE 2011.10.04	USER APPROVAL	

CITY OF WINNIPEG  
 PLANNING, PROPERTY AND  
 DEVELOPMENT DEPARTMENT  
 CIVIC ACCOMMODATIONS DIVISION  
 300 - 65 GARRY ST. R3C 4K4

PROJECT  
 ST JAMES MUSEUM  
 ST JAMES LEISURE CENTRE

3172 / 3176 / 3180 PORTAGE

SHEET TITLE  
 SITE PLAN  
 SNOW REMOVAL

3180PGSP

SCALE NOT TO SCALE  
 PROJECT NO. 817-2011  
 SHEET NO.