


NOTES:

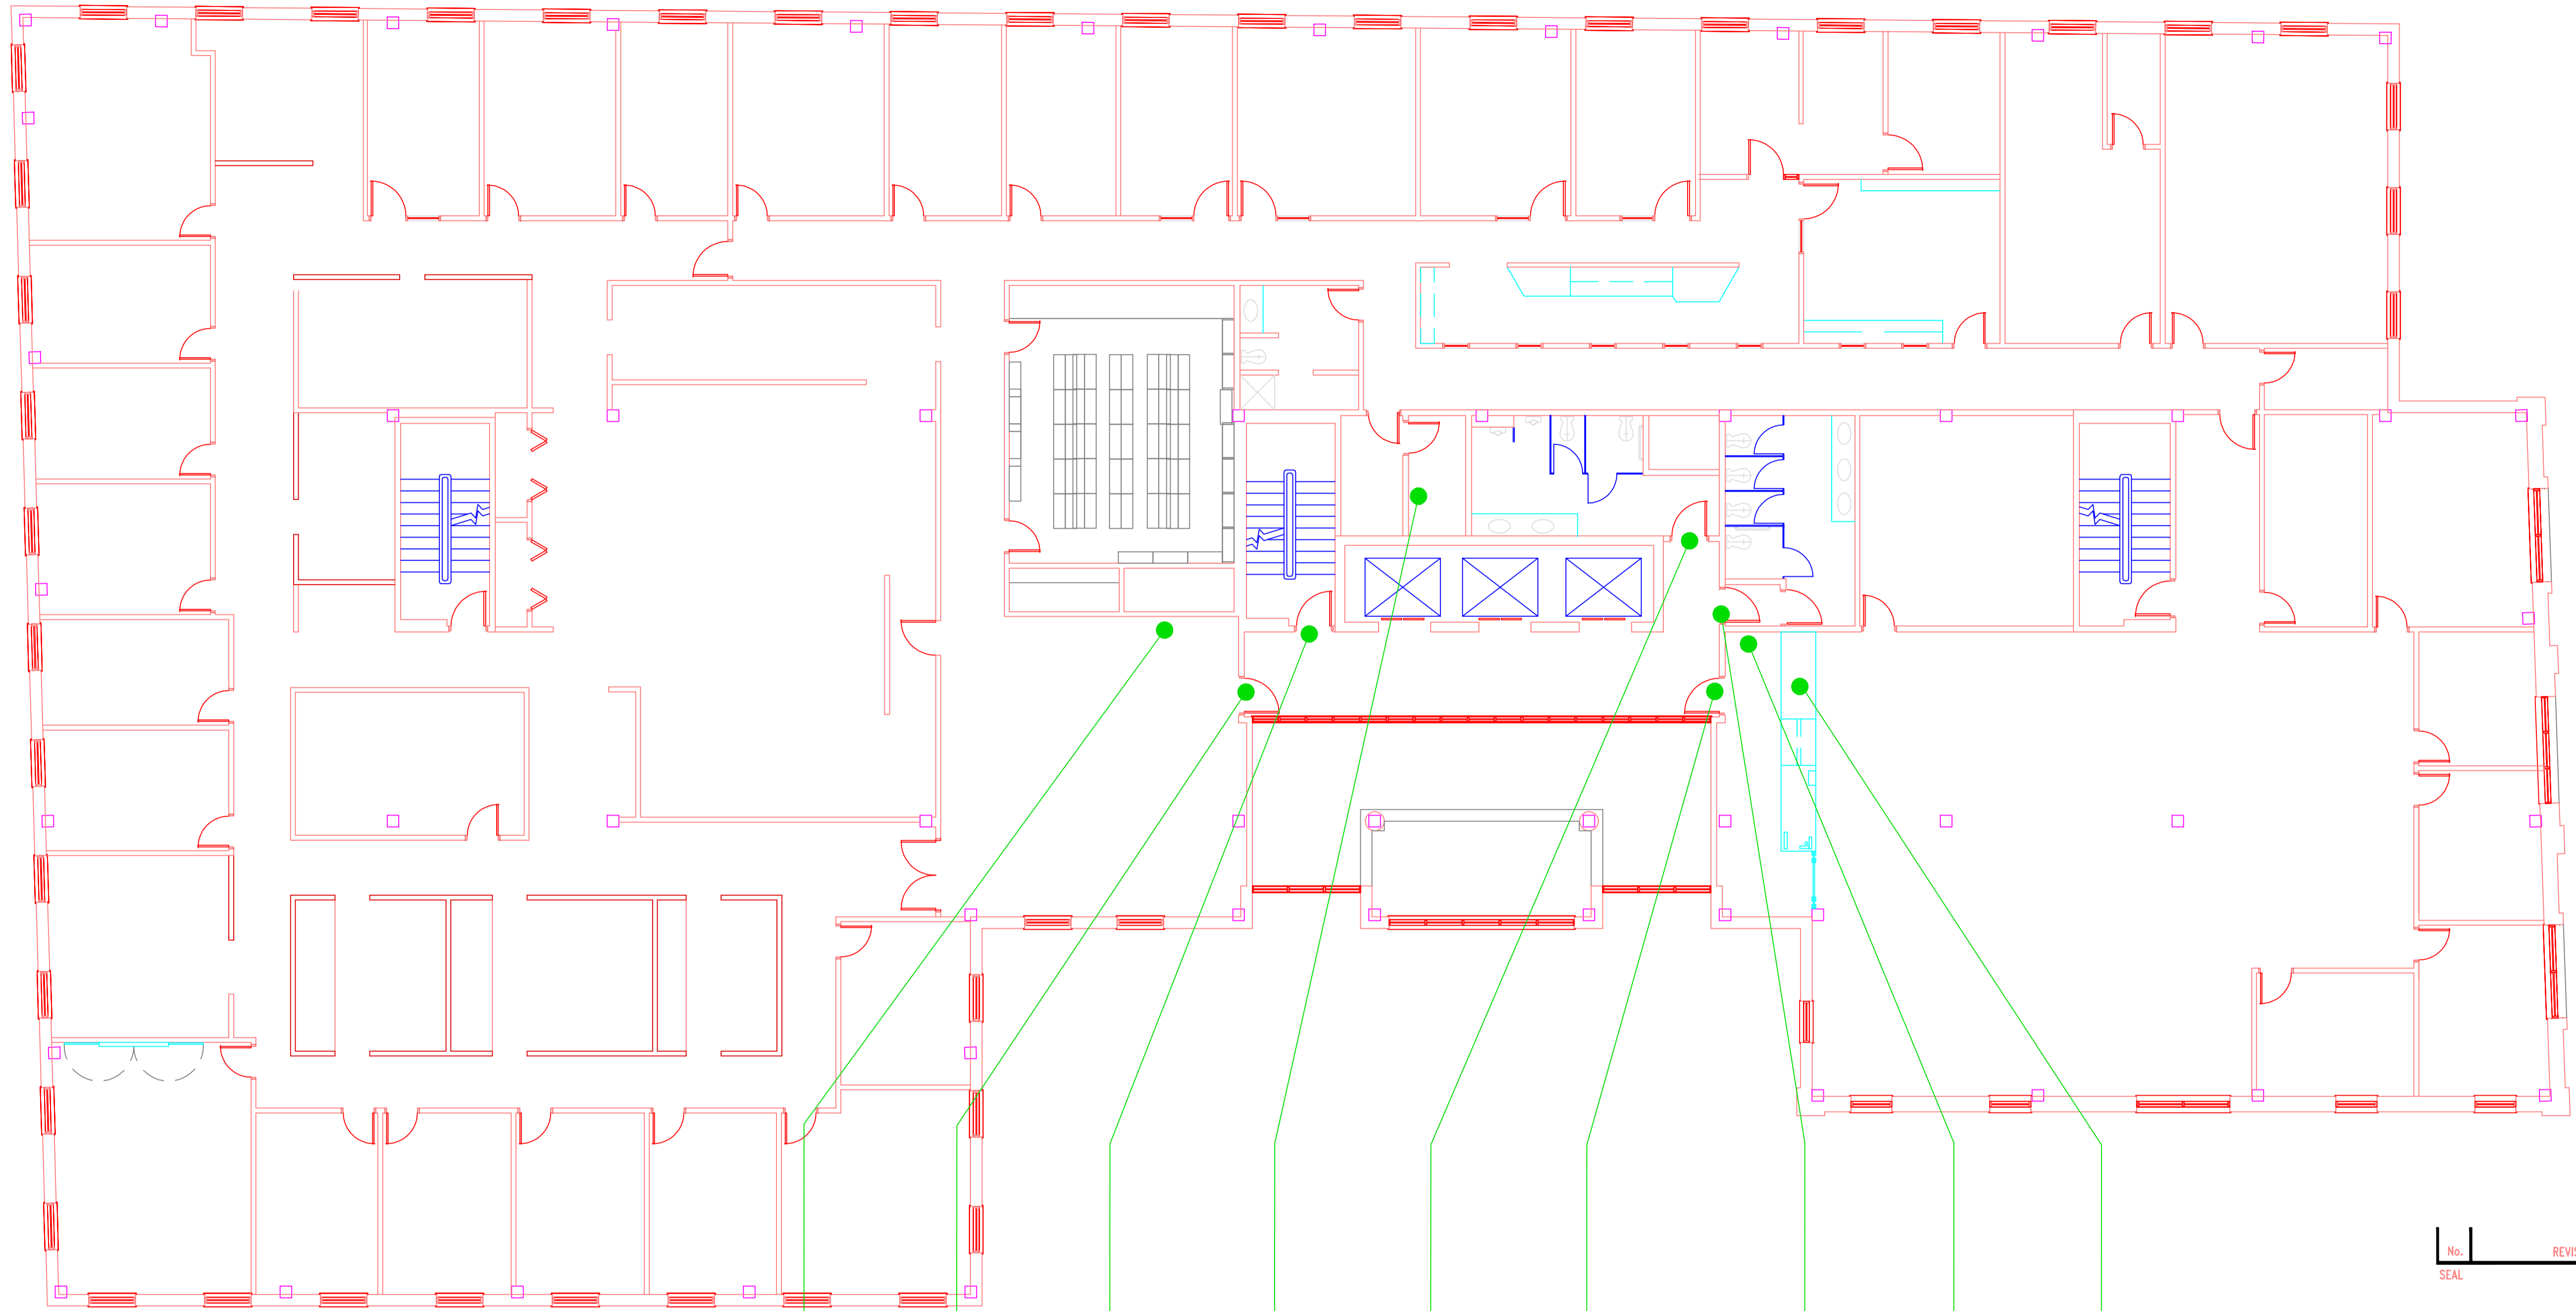

 185 KING STREET -THIRD FLOOR PLAN
SCALE: 1/8"=1'-0"

3.02 3.03 3.04 3.01 3.05 3.06 3.07 3.08 3.09

No.	REVISION/DESCRIPTION	BY	DATE

SEAL

DRAWN	CHECKED	DESIGNED	APPROVED
MMK			
DATE: 2010.11.08	USER APPROVAL		

 THE CITY OF WINNIPEG
PLANNING, PROPERTY AND
DEVELOPMENT DEPARTMENT
MUNICIPAL ACCOMMODATIONS DIVISION
3-65 GARRY STREET, R3C 4K4

PROJECT
MANDARIN BUILDING

185 KING STREET
SHEET TITLE

THIRD FLOOR PLAN

SCALE	PROJECT No:	SHEET No:
AS SHOWN		A03
DRAWING SHEET SIZE: A1 (841mm x 594mm) PLOT 1:1		