


- 3.6
- 3.5
- 3.4
- 3.3
- 3.2
- 3.1

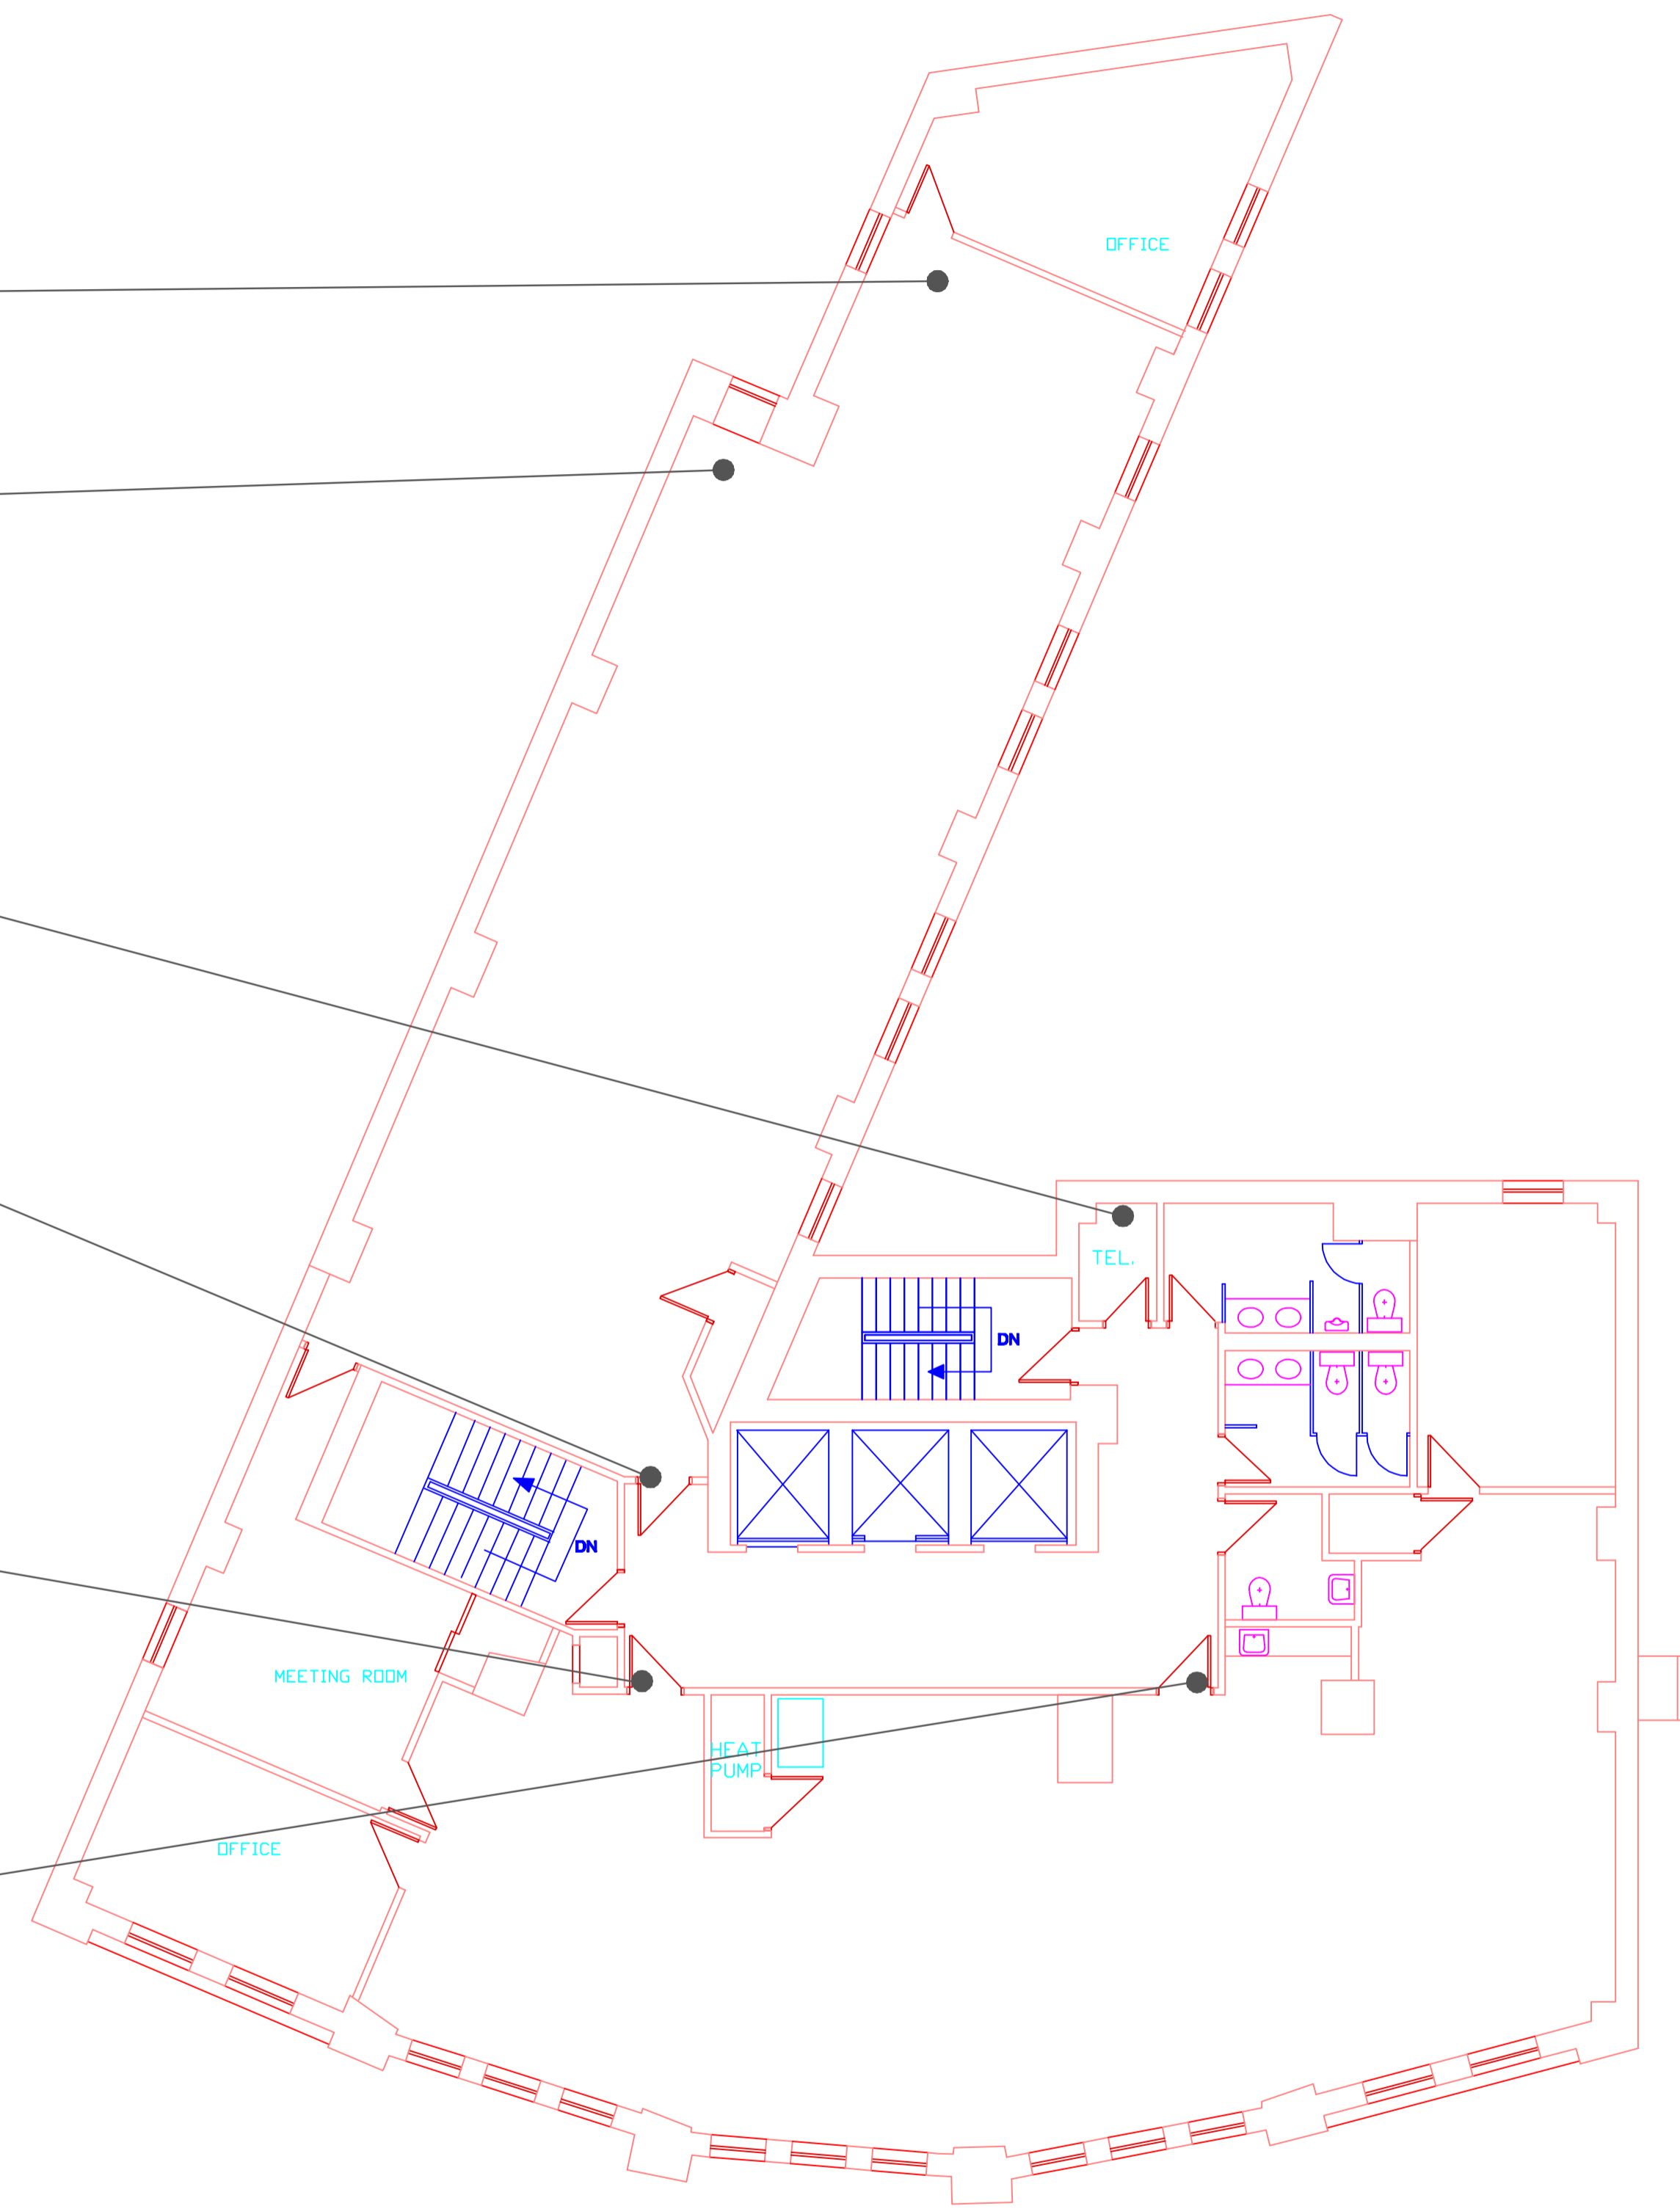

**457 MAIN STREET
CONFEDERATION BLDG.
THIRD FLOOR PLAN**

FLOOR PLAN UPDATED 20061017

NO.	REVISION/DESCRIPTION	BY	DATE
SEALS			

DRAWN BY	CHECKED BY	APPROVED
DATE 2002.01.04	USER APPROVAL	

Winnipeg CITY OF WINNIPEG
PLANNING, PROPERTY &
DEVELOPMENT DEPARTMENT
CIVIC ACCOMMODATIONS DIVISION
300 - 65 GARRY ST. R3C 4K4

PROJECT
**457 Main Street
Assessment Department**
Confederation Building

SHEET TITLE
Third Floor Plan

SCALE	PROJECT NO.	SHEET NO.
1:100		A17