


- 4.8
- 4.7
- 4.4
- 4.6
- 4.3
- 4.5
- 4.2
- 4.1

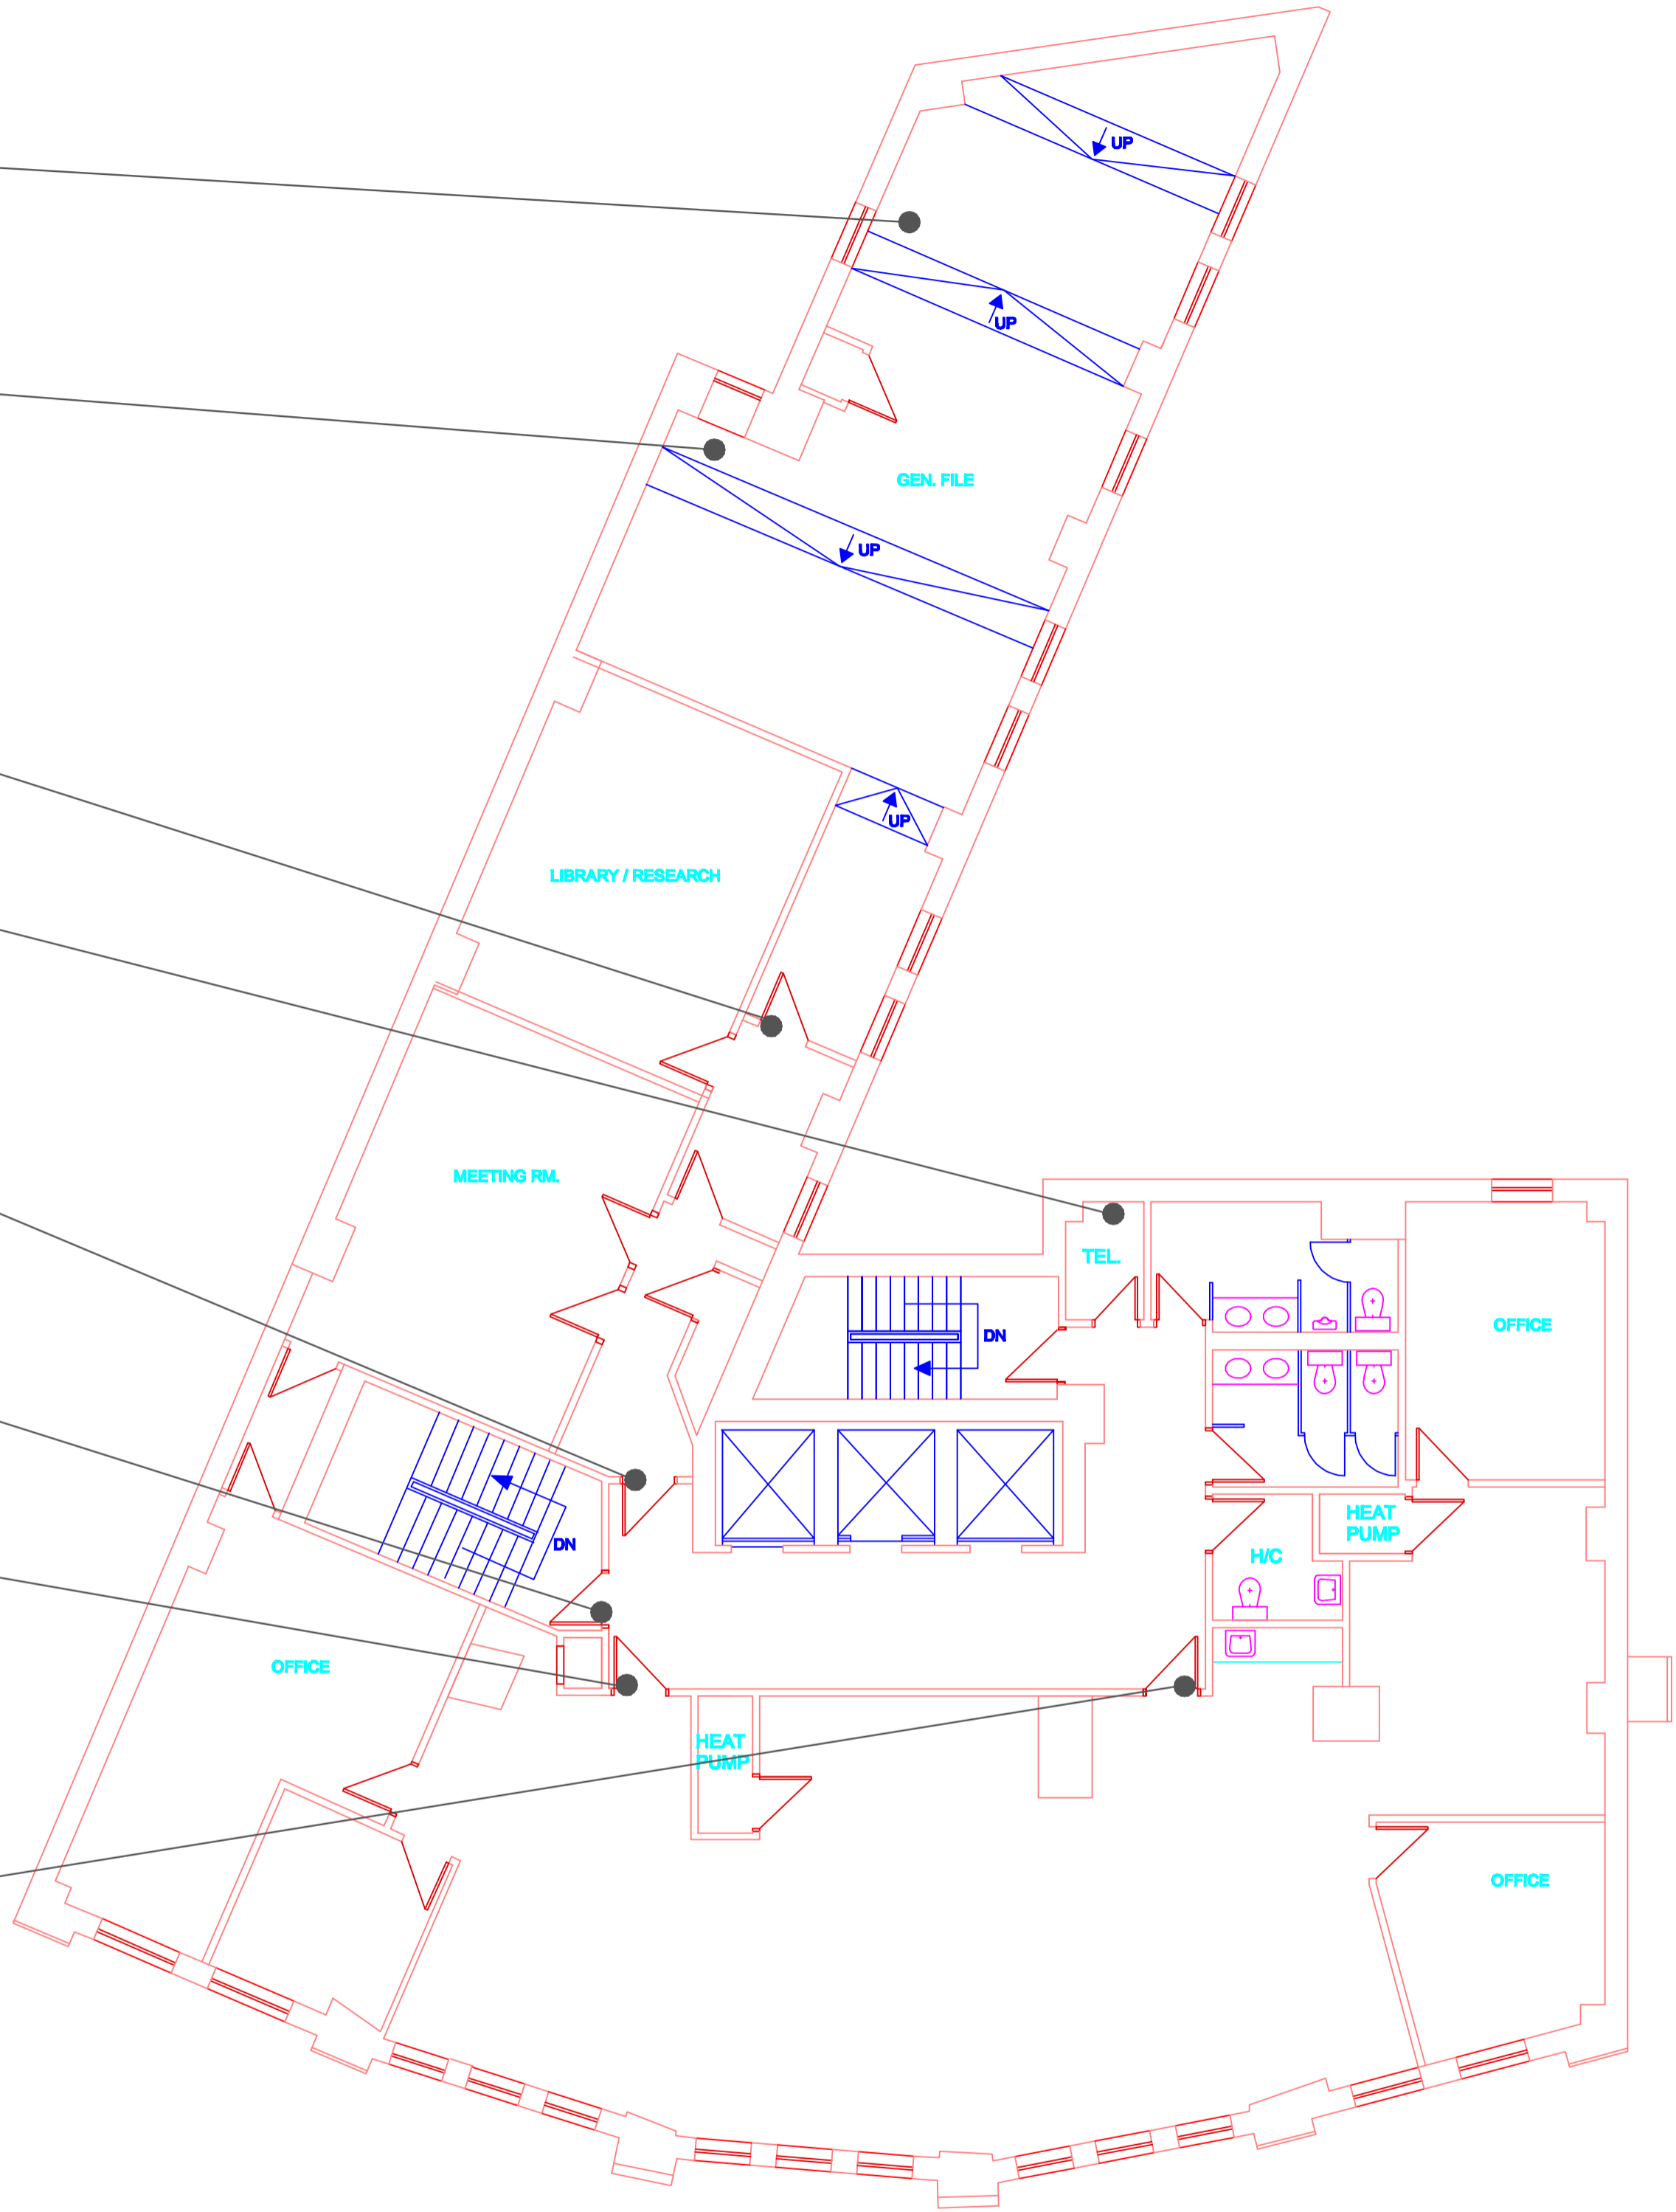

**457 MAIN STREET
CONFEDERATION BLDG.
FOURTH FLOOR PLAN**

FLOOR PLAN UPDATED 20061017

NO.	REVISION/DESCRIPTION	BY	DATE

DRAWN BY	CHECKED BY	APPROVED

DATE 2002.01.04 USER APPROVAL

Winnipeg CITY OF WINNIPEG
PLANNING, PROPERTY &
DEVELOPMENT DEPARTMENT
CIVIC ACCOMMODATIONS DIVISION
300 - 65 GARRY ST. R3C 4K4

PROJECT
**457 Main Street
Assessment Department**
Confederation Building

SHEET TITLE
Fourth Floor Plan

SCALE	PROJECT NO.	SHEET NO.
1:100		A18