

6.6


6.5

6.4

6.3

6.2

6.1

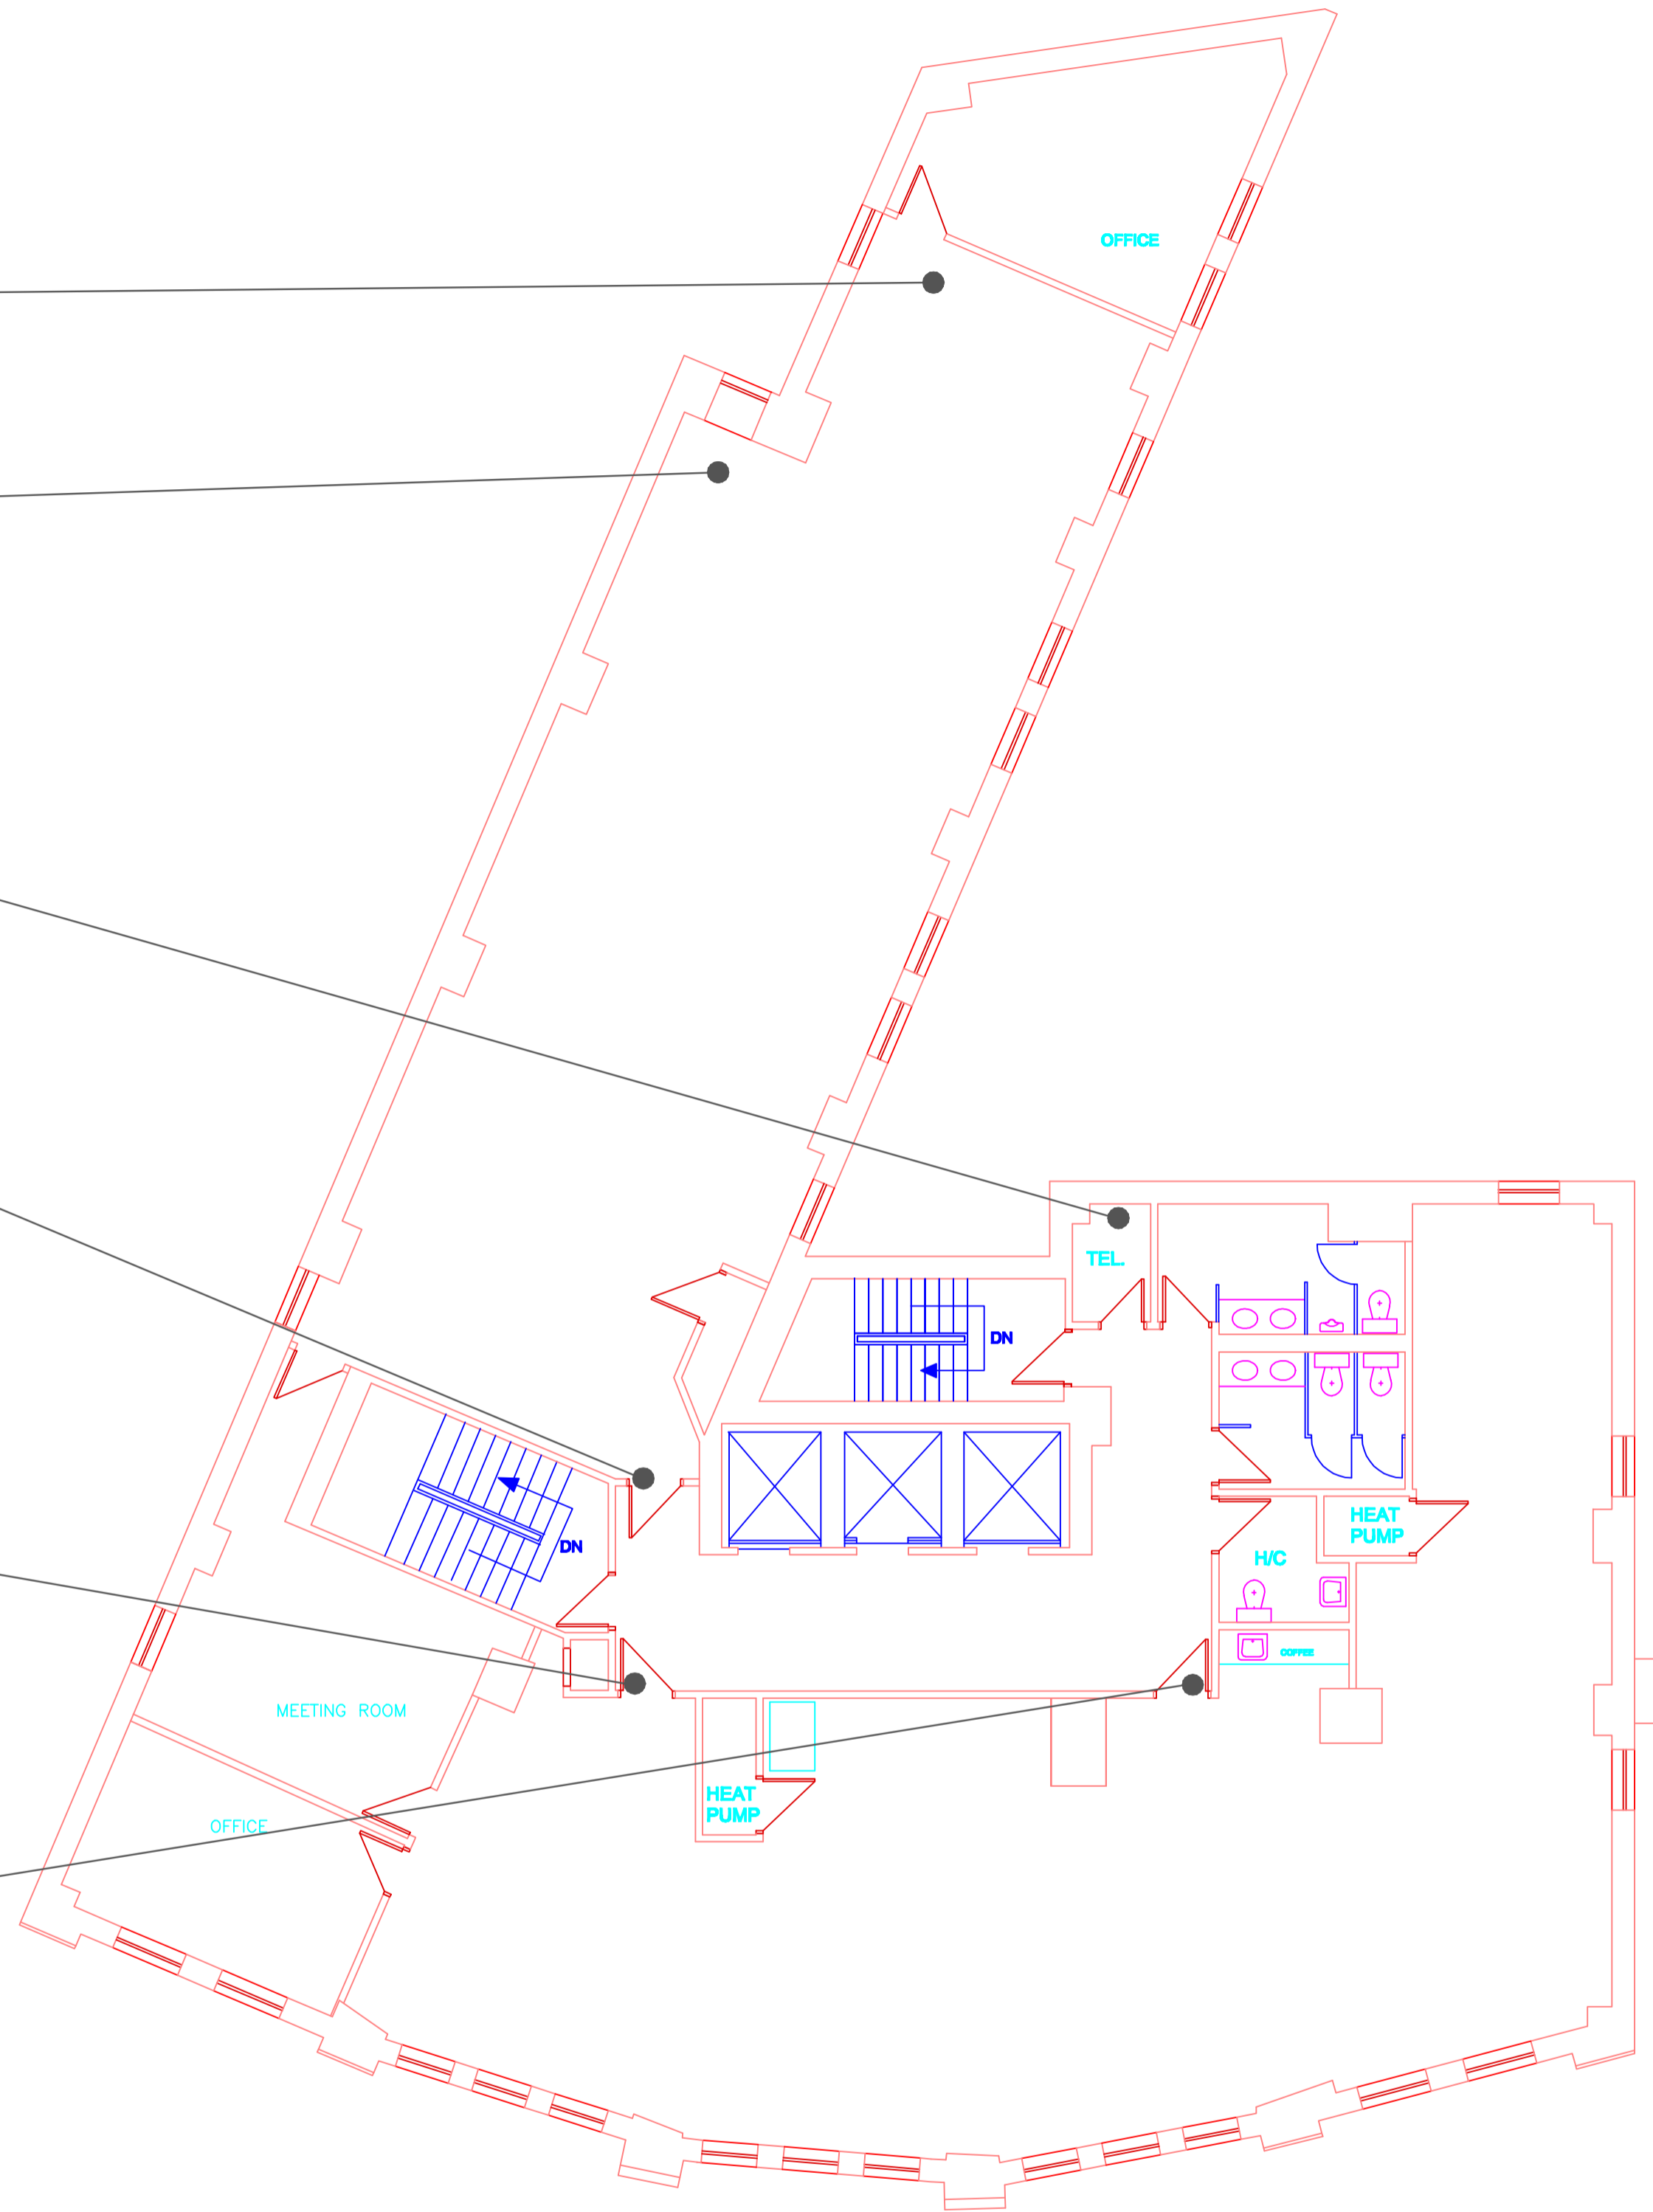

**457 MAIN STREET
CONFEDERATION BLDG.
SIXTH FLOOR PLAN**

FLOOR PLAN UPDATED 20061017

NO.	REVISION/DESCRIPTION	BY	DATE
SEALS			

DRAWN BY	CHECKED BY	APPROVED
DATE 2002.01.04	USER APPROVAL	

Winnipeg CITY OF WINNIPEG
PLANNING, PROPERTY &
DEVELOPMENT DEPARTMENT
CIVIC ACCOMMODATIONS DIVISION
300 - 65 GARRY ST. R3C 4K4

PROJECT
**457 Main Street
Assessment Department**
Confederation Building

SHEET TITLE
Sixth Floor Plan

SCALE	PROJECT NO.	SHEET NO.
1:100		A20