


9.1

9.2

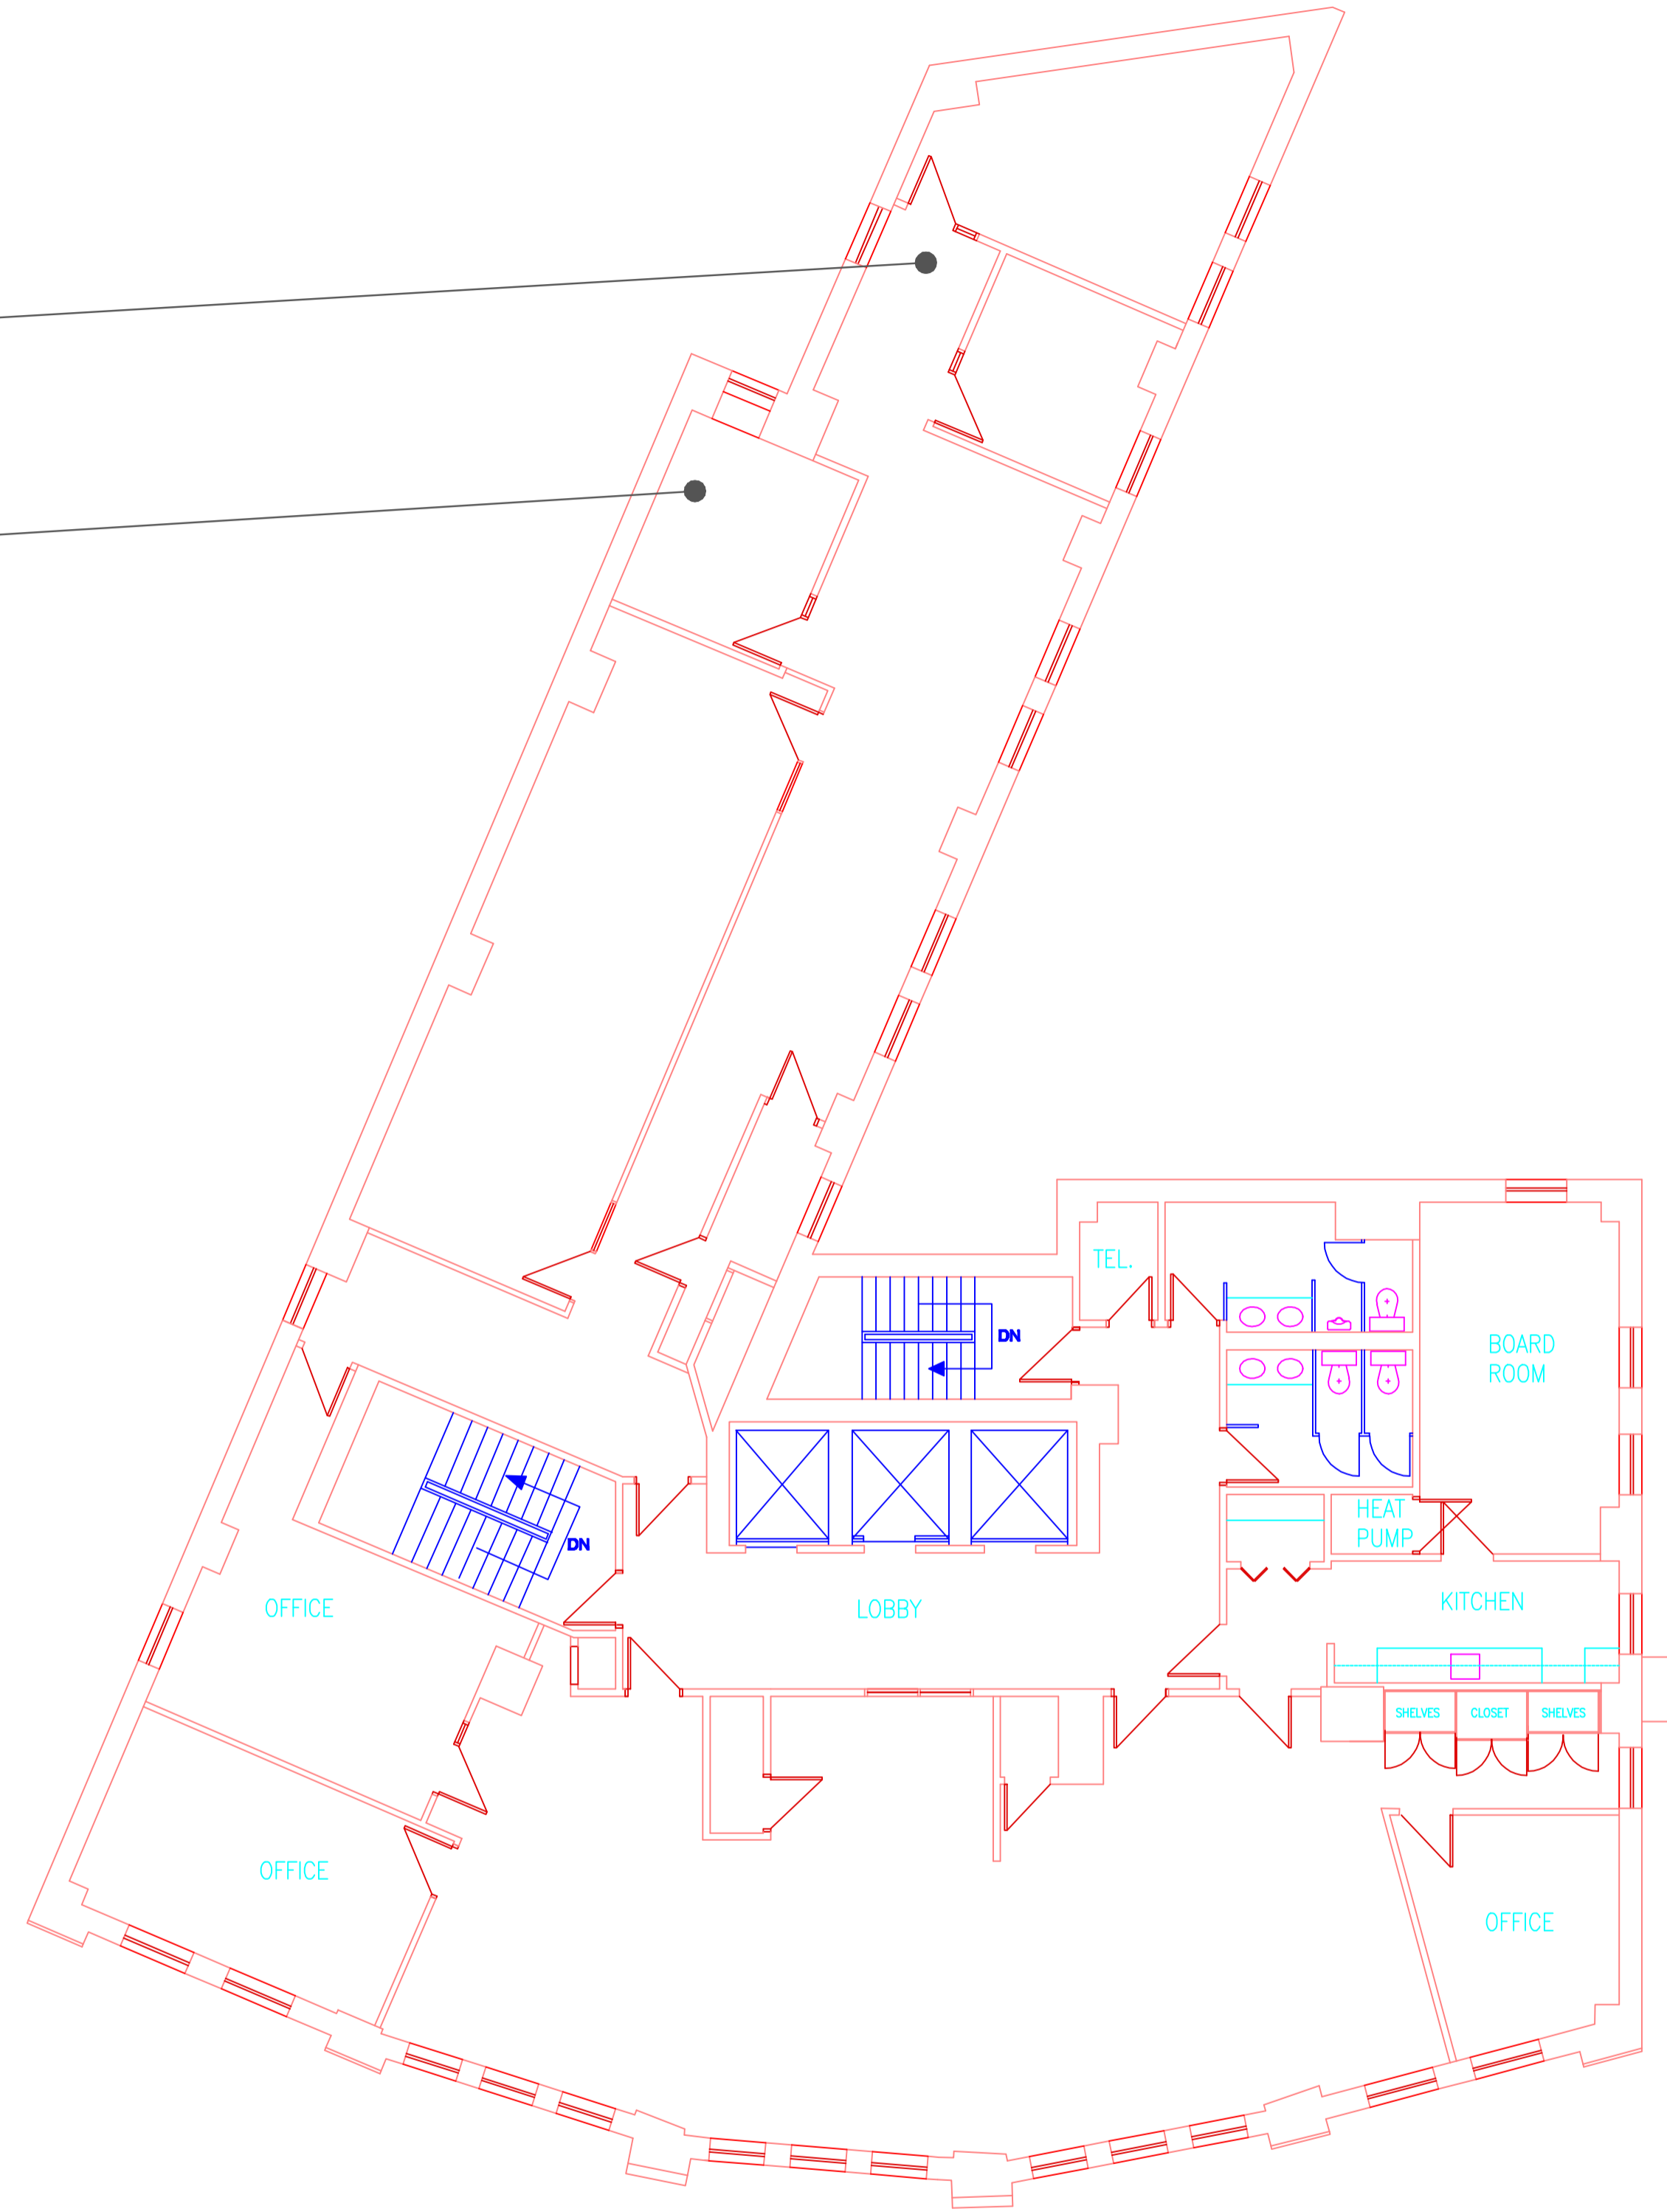


 **457 MAIN STREET
CONFEDERATION BLDG.
NINTH FLOOR PLAN**

FLOOR PLAN UPDATED 20081017

NO.	REVISION/DESCRIPTION	BY	DATE
SEALS			

DRAWN BY	CHECKED BY	APPROVED
DATE	USER APPROVAL	

 CITY OF WINNIPEG
PLANNING, PROPERTY &
DEVELOPMENT DEPARTMENT
CIVIC ACCOMMODATIONS DIVISION
300 - 65 GARRY ST. R3C 4K4

PROJECT
**457 Main Street
Assessment Department**
Confederation Building

SHEET TITLE
NINTH FLOOR PLAN

SCALE	PROJECT NO.	SHEET NO.
1:100		A23