




FILE NAME: 2013154V0.dwg/S2 DATE: 2014.07.11 PROJECT No: SHEET TITLE: ADDRESS: 6 FERMOR AVENUE

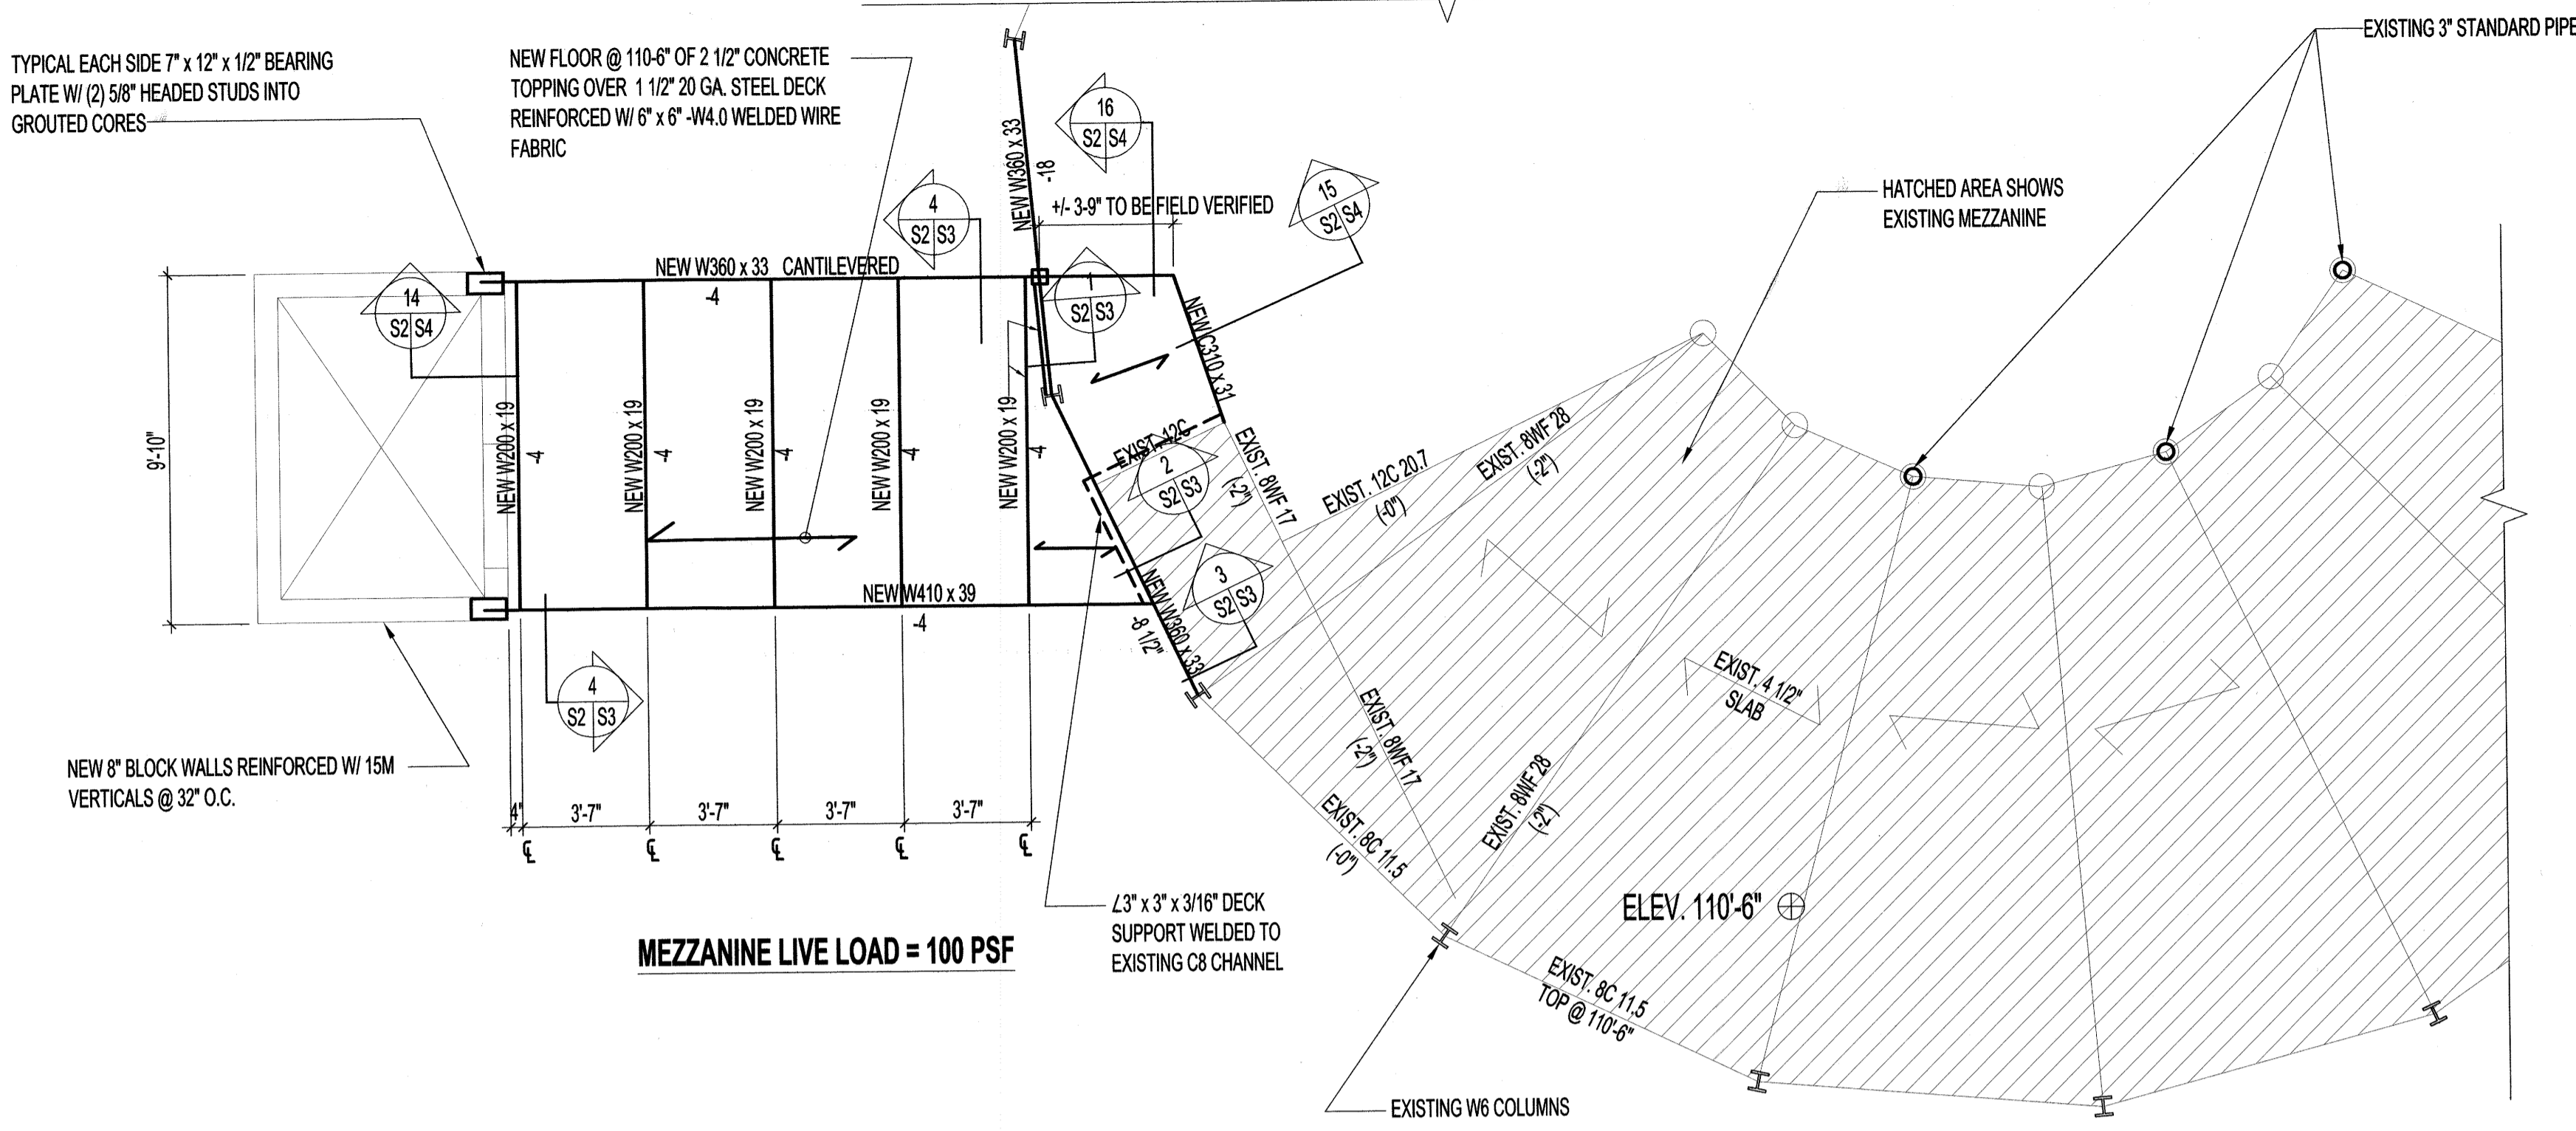

1 MEZZANINE FLOOR FRAMING PLAN  
SCALE 1/4" = 1'-0"

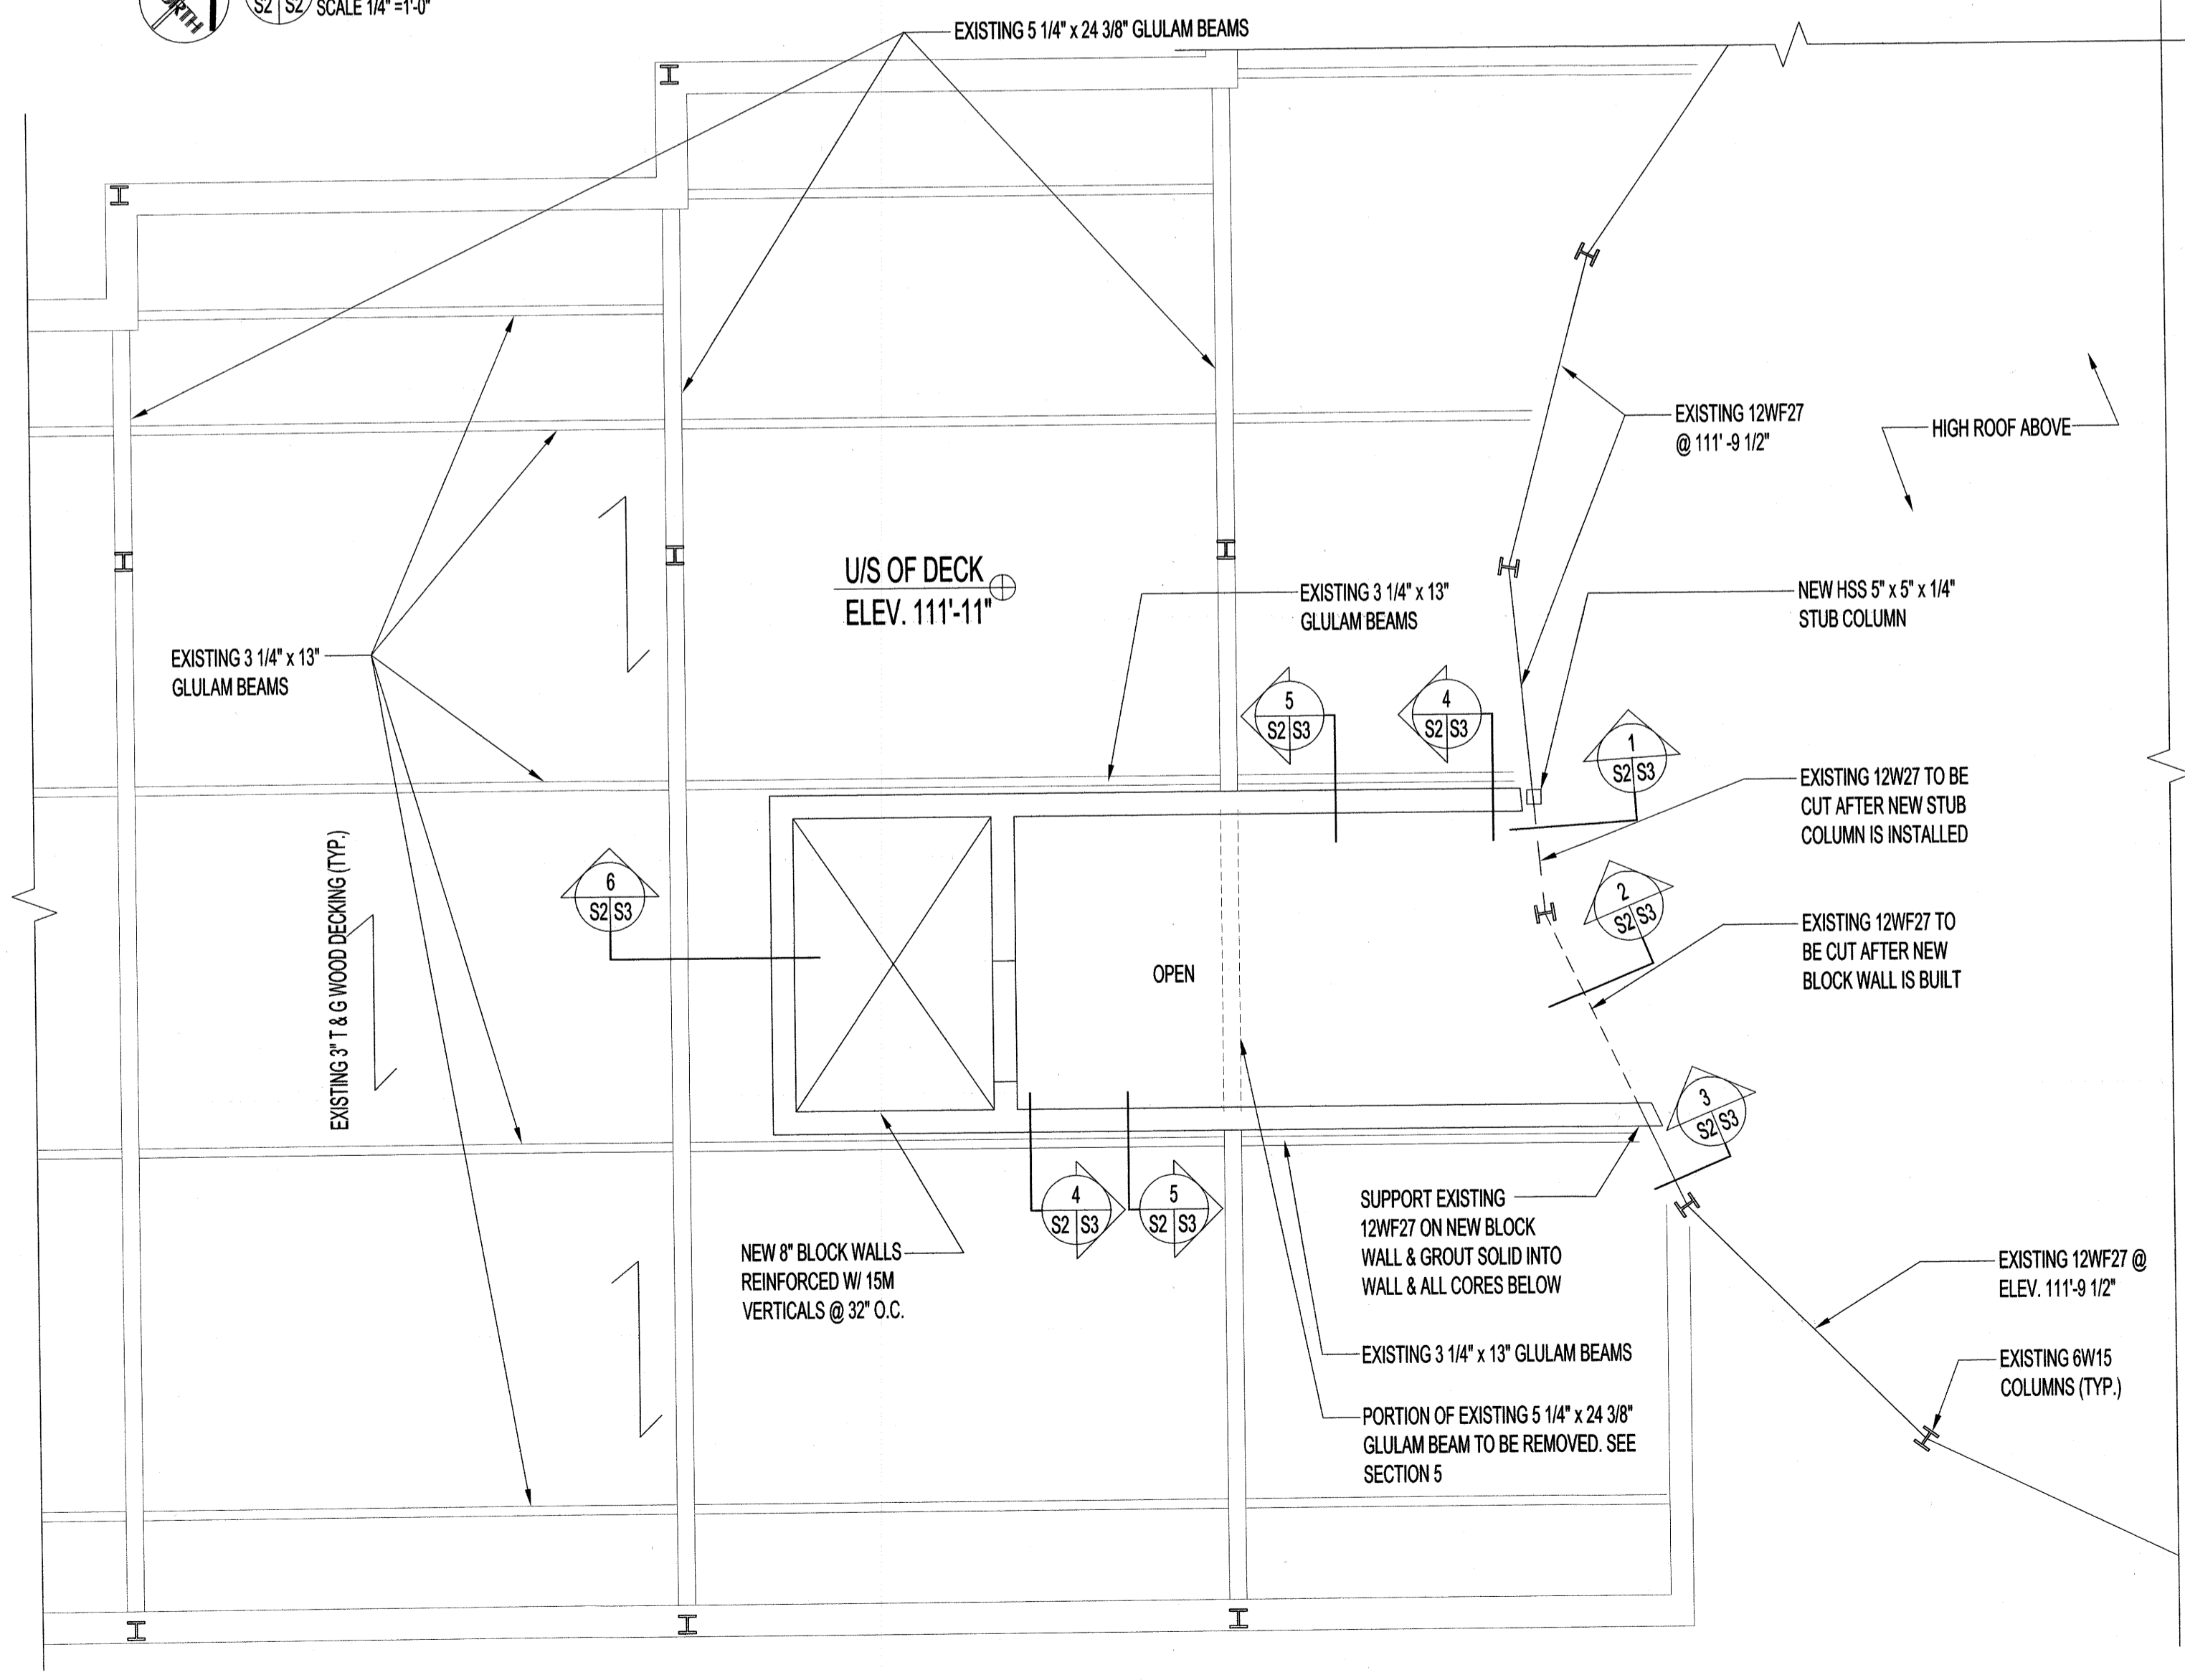


2 LOW ROOF FRAMING PLAN  
SCALE 1/4" = 1'-0"

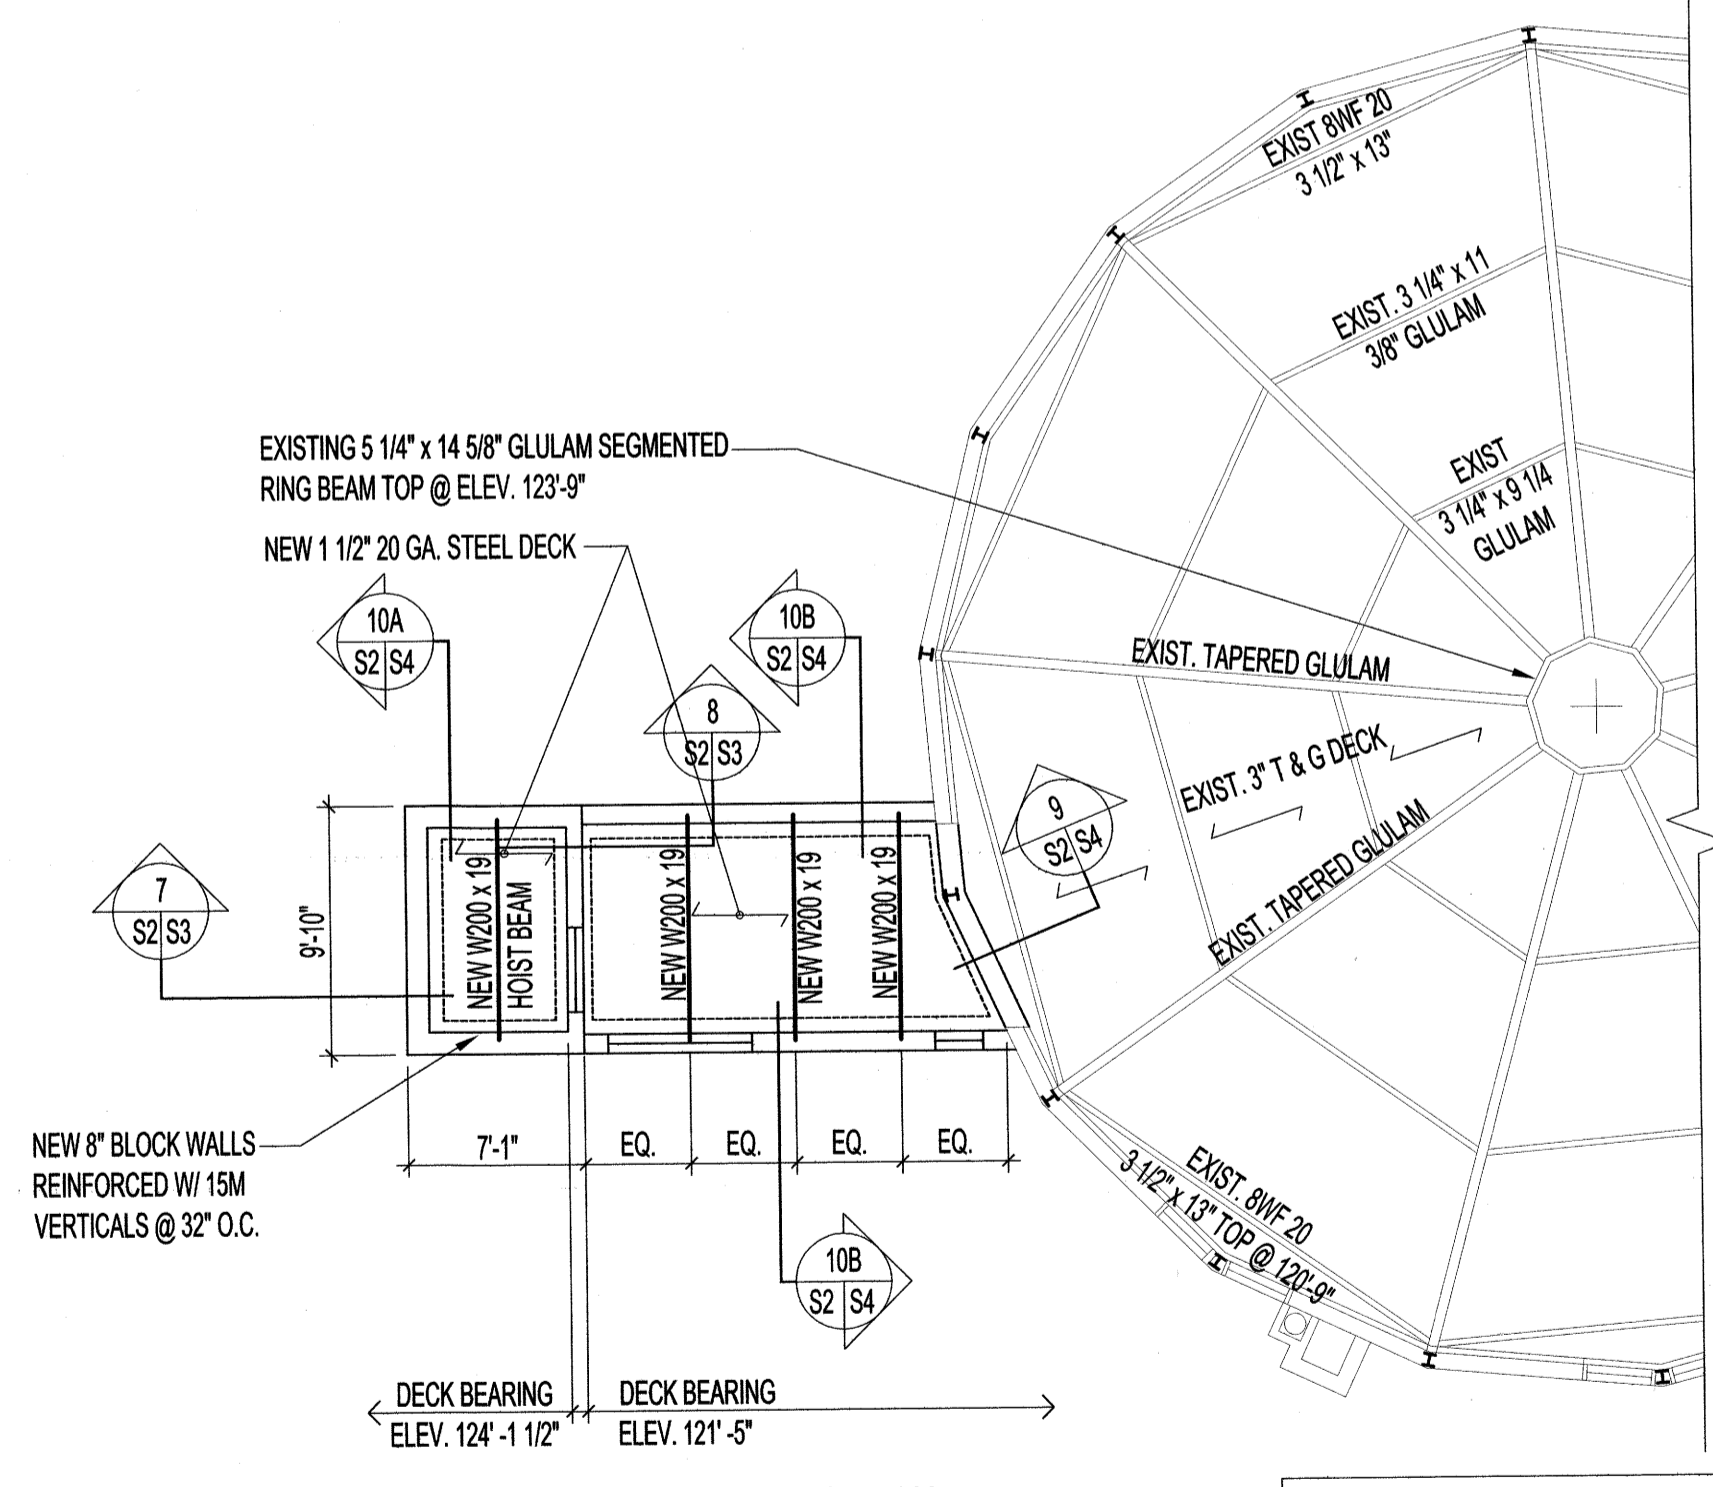

3 HIGH ROOF FRAMING PLAN  
SCALE 1/8" = 1'-0"  
DESIGN SNOW LOAD = 36 PSF

TYPICAL LINTELS IN BLOCK WALLS TO BE 8" U-BLOCK W/ (2)-20M CONTIN. BARS EXTENDING 8" BEYOND OPENING. FILL U-BLOCK COURSE & ONE COURSE ABOVE.

No.	REVISION/DESCRIPTION	BY	DATE
SEAL			

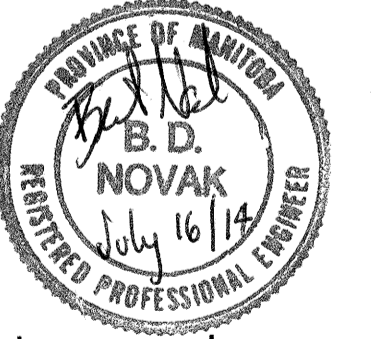

DRAWN	CHECKED	DESIGNED	APPROVED
DATE 2014.07.11	USER		

THE CITY OF WINNIPEG  
PLANNING, PROPERTY AND  
DEVELOPMENT DEPARTMENT  
MUNICIPAL ACCOMMODATIONS DIVISION  
3-65 GARRY STREET, R3C 4K4

PROJECT  
**ST. VITAL LIBRARY  
NEW ELEVATOR INSTALLATION**

6 FERMOR AVENUE  
SHEET TITLE  
**FRAMING PLANS**